


452350

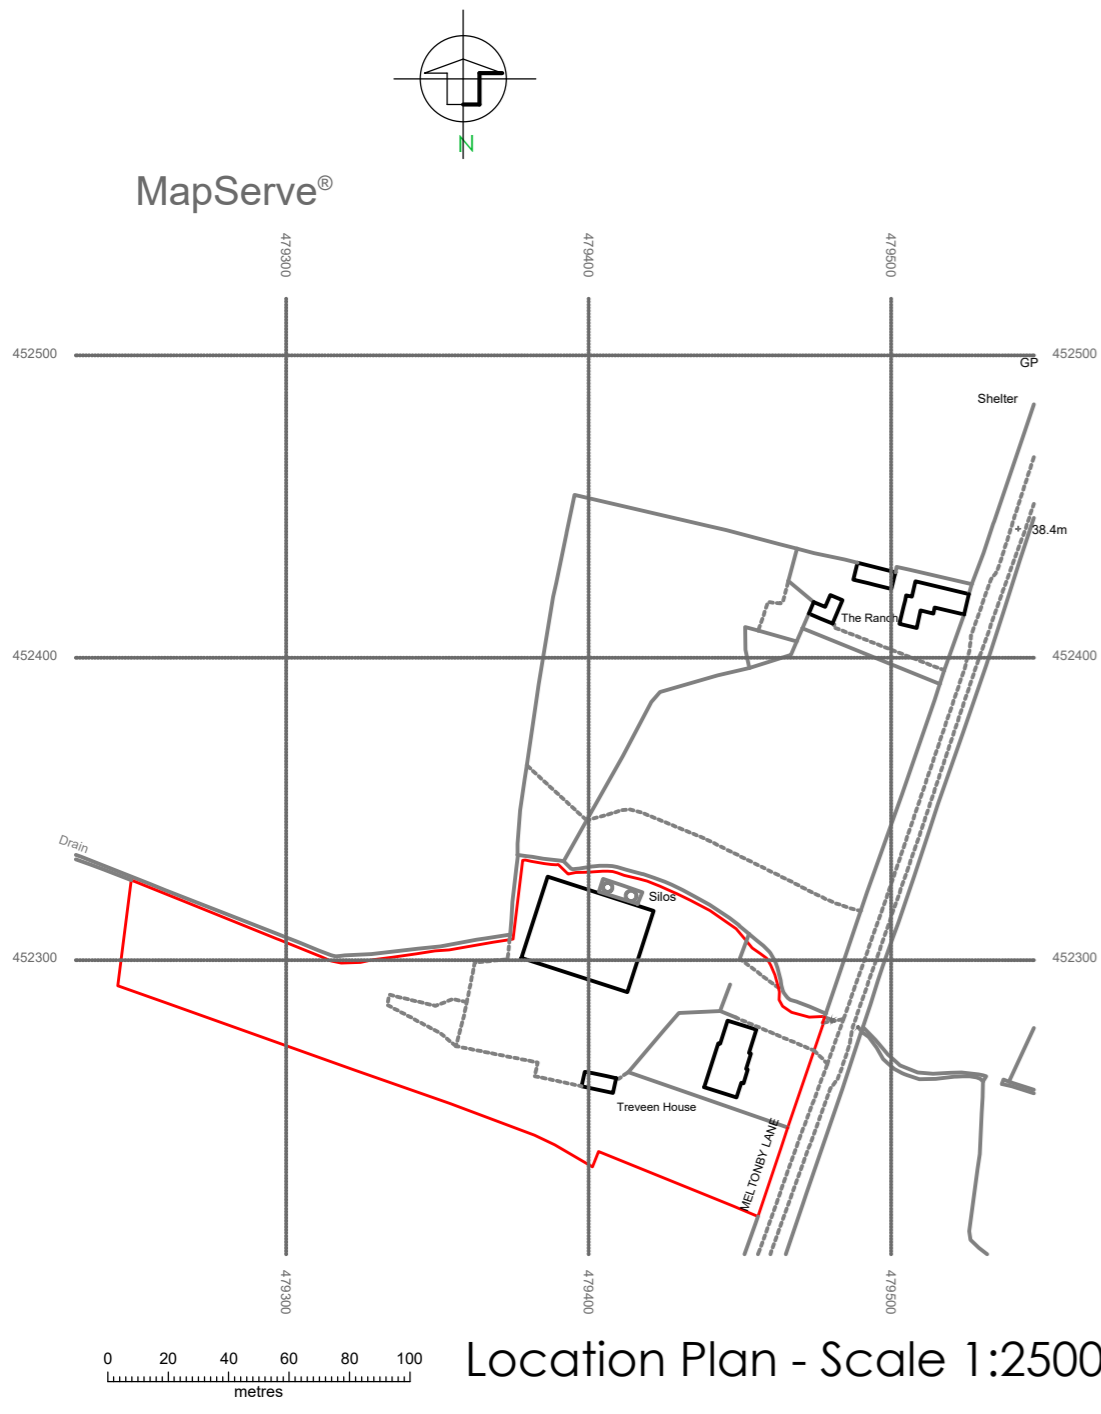

A	20.12.2023.	Location Plan added with site area edged red for clarification
Project		
PROPOSED PORTAL FRAMED AGRICULTURAL BUILDING FOR STORAGE OF MACHINERY, HAY AND STRAW		
SITE DETAILS		
Client MR T. WOODLIFFE		
Location		
TREVeen HOUSE MELTONBY ROAD YAPHAM, EAST YORKSHIRE.		

Drawing No. 1023 / 1668 / 01A

Scales 1:500

Date

R.C. Donkin & Partner
 Architectural Services Tele: 01759 304108
 Email: rcd11@hotmail.co.uk Mob: 07402 026053
 42, Sherbuttgate Drive Pocklington York.YO42 2EL