




EXISTING GROUND FLOOR LAYOUT

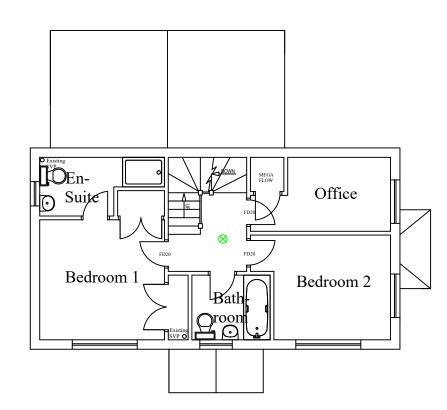

EXISTING FIRST FLOOR LAYOUT

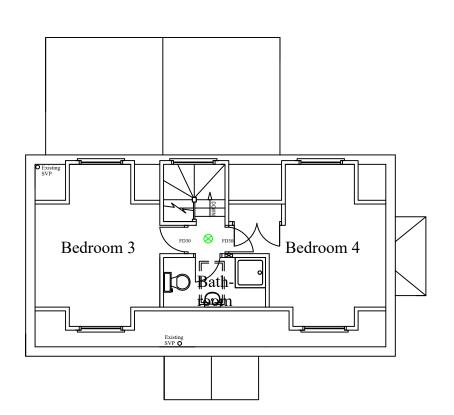

EXISTING LOFT FLOOR LAYOUT

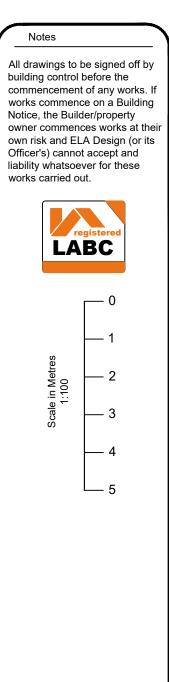

Rev	Date	Details				Ву
A	03/01/24	Revision A				CE
Project: Part Garage Conversion						
Drawing: Existing Layout						
Address: 9 Brocket Meadows, Ware, SG12 7SG						
Drawing N°: Rev ELA/1 A						: A
A3 Scale: 1:100		Drawn By:	Job No: 0967	Date: 03/01/24		/24
ELA Besign Beechcroft Riverside Avenue Broxbourne Herts EN10 6RA						

ww.ela-design.co.uk | Tel:- 07979510821