




NOTES:

- 1-2m Fill above EG
- 2m+ Fill above EG
- 1:10 Access Ramp

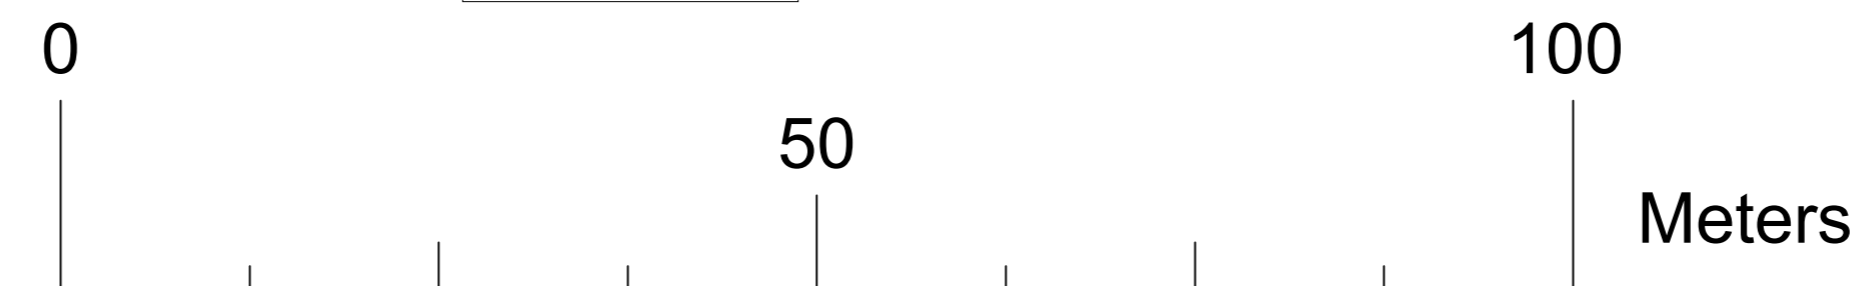

**Development boundary**

--	--	--	--	--	--

REV.	DATE	PREPARED BY	CHECKED BY	STATUS	REASON FOR REV.
D1	08/12/23	A.KILMORTH	M.JORDAN	WIP	Issued

SCALE	<b>DESIGN PLAN</b> Proposed Slurry Storage at Hinton Farm Berkley
1:500	
SIZE	
A2	
PAGE	
3 of 6	

DRAWING No.	230505-SKY160-HINTON-FARM
-------------	---------------------------

