




This line will measure 100mm when printed at the correct scale & paper size

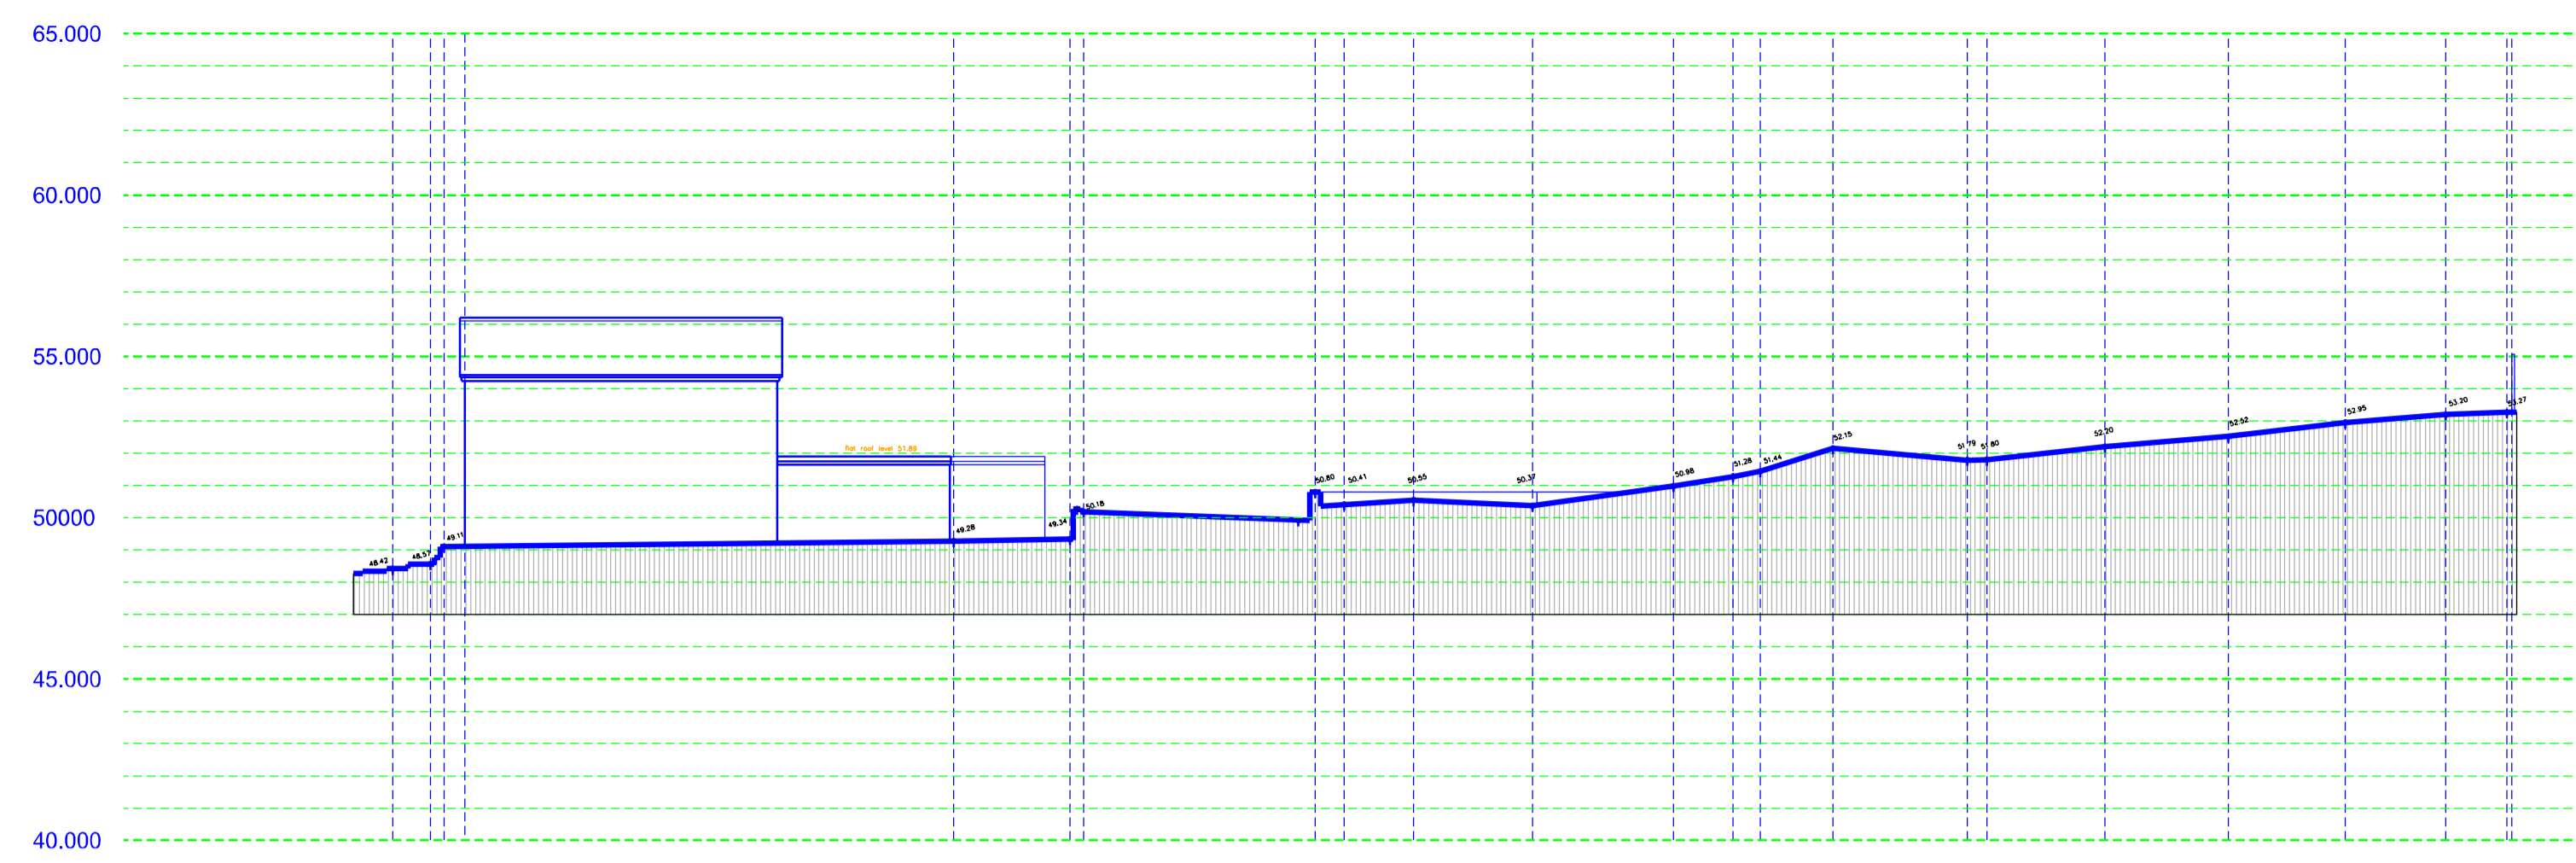


Section A-A (Existing)

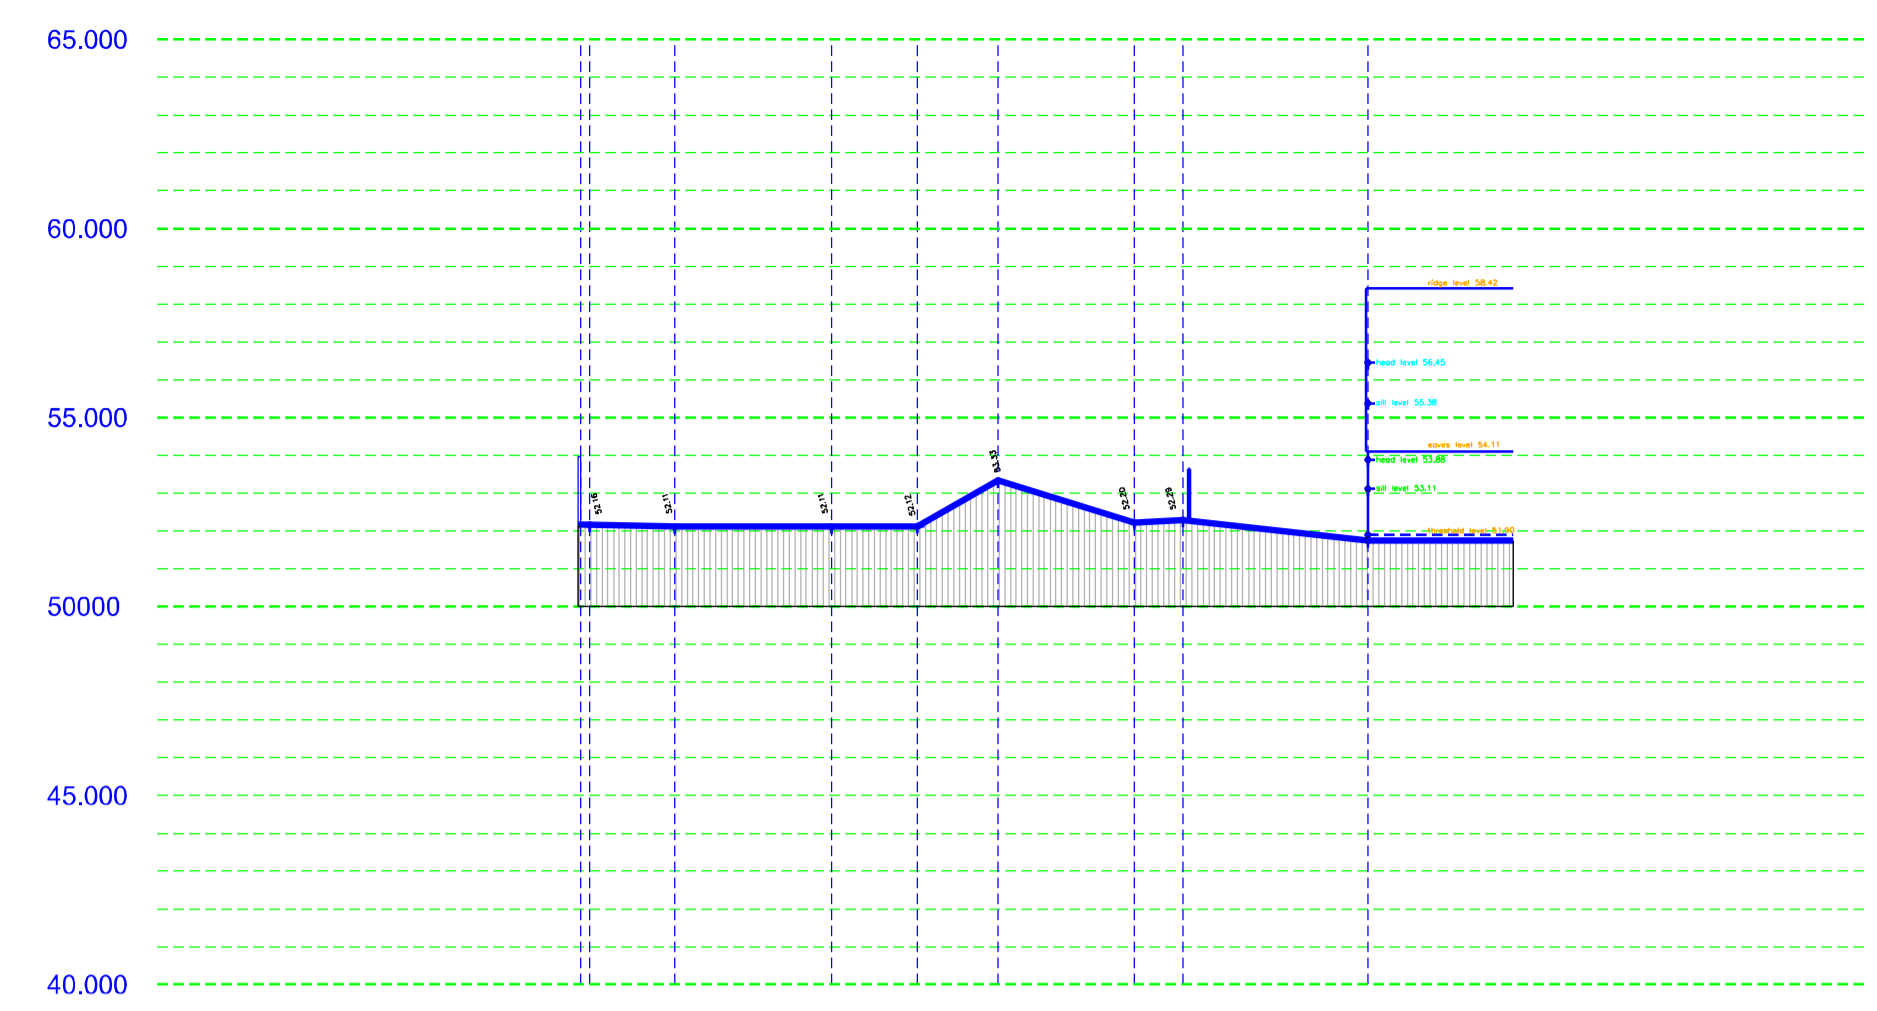


Section D-D (Existing)

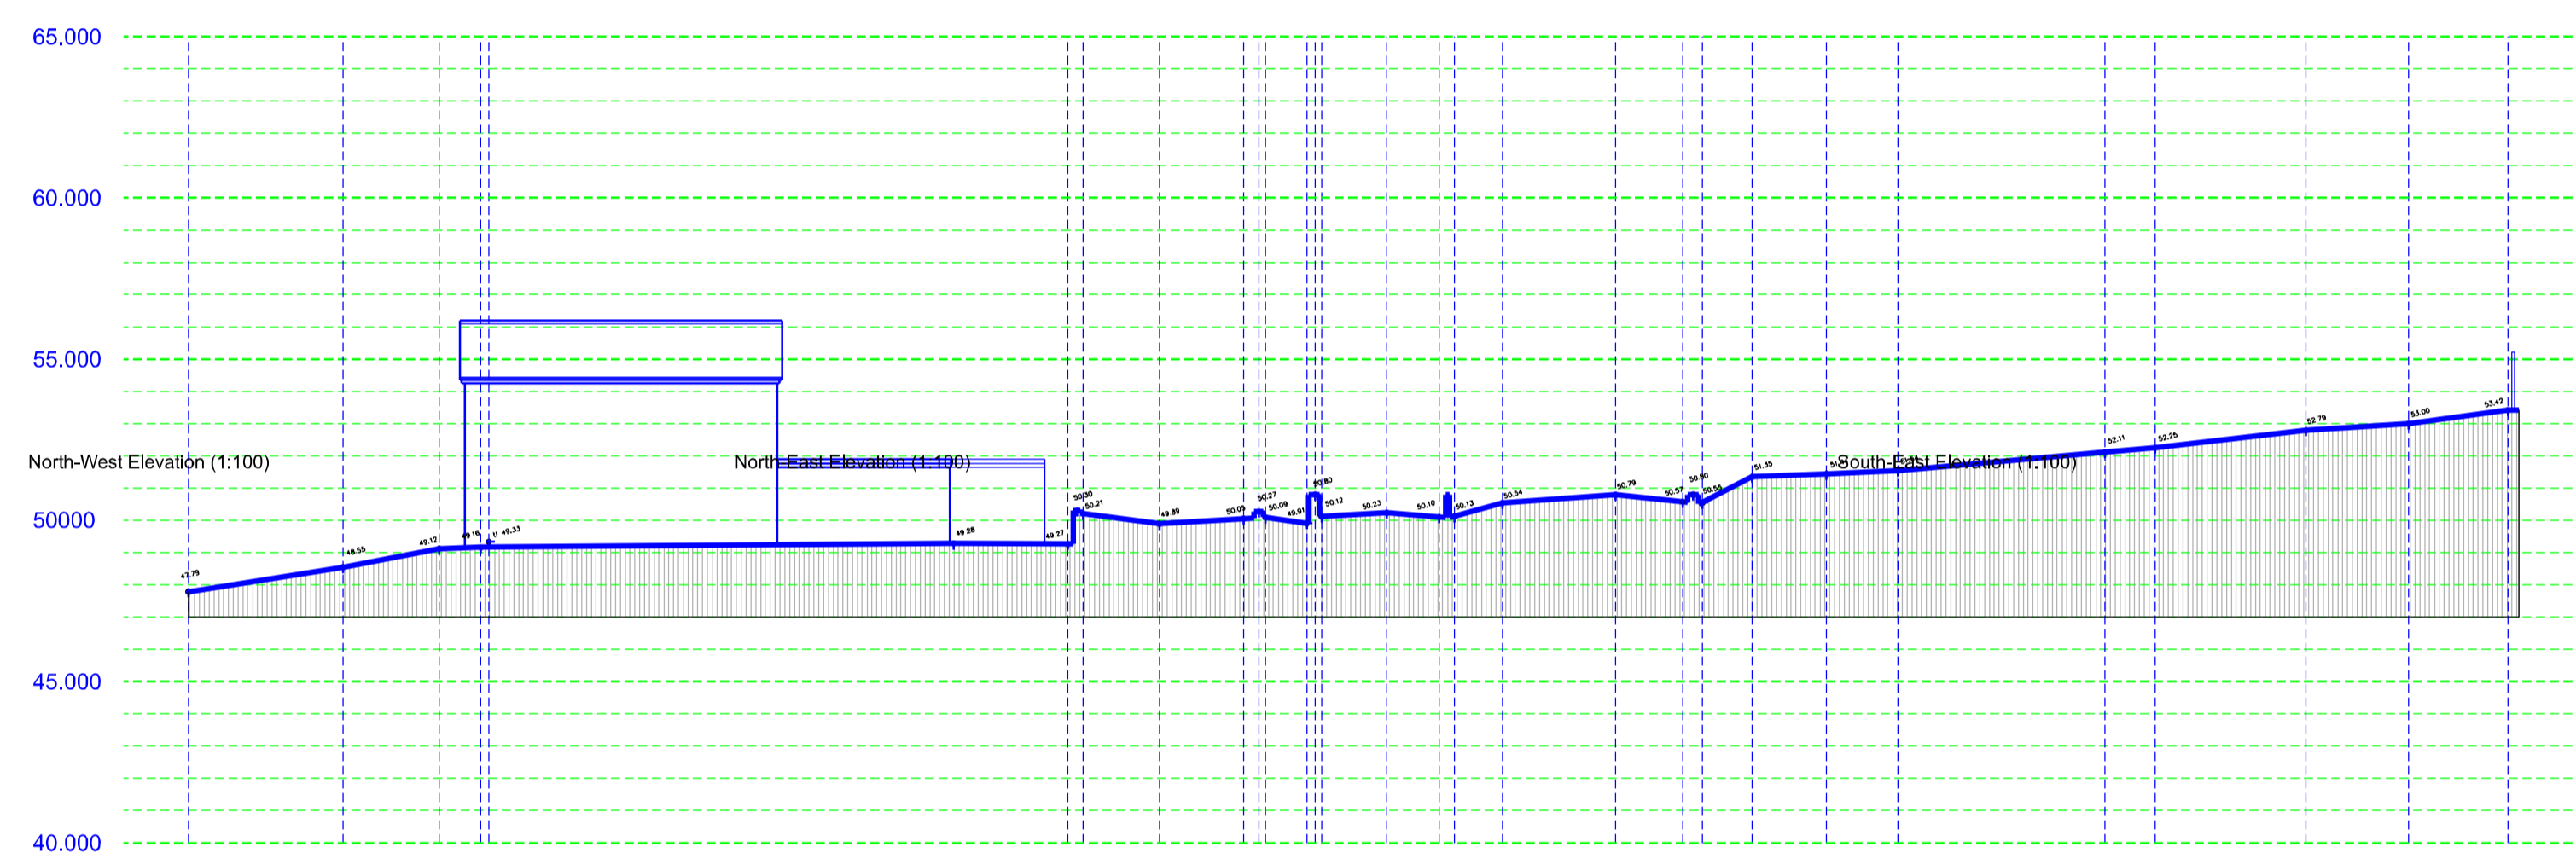

Section B-B (Existing)

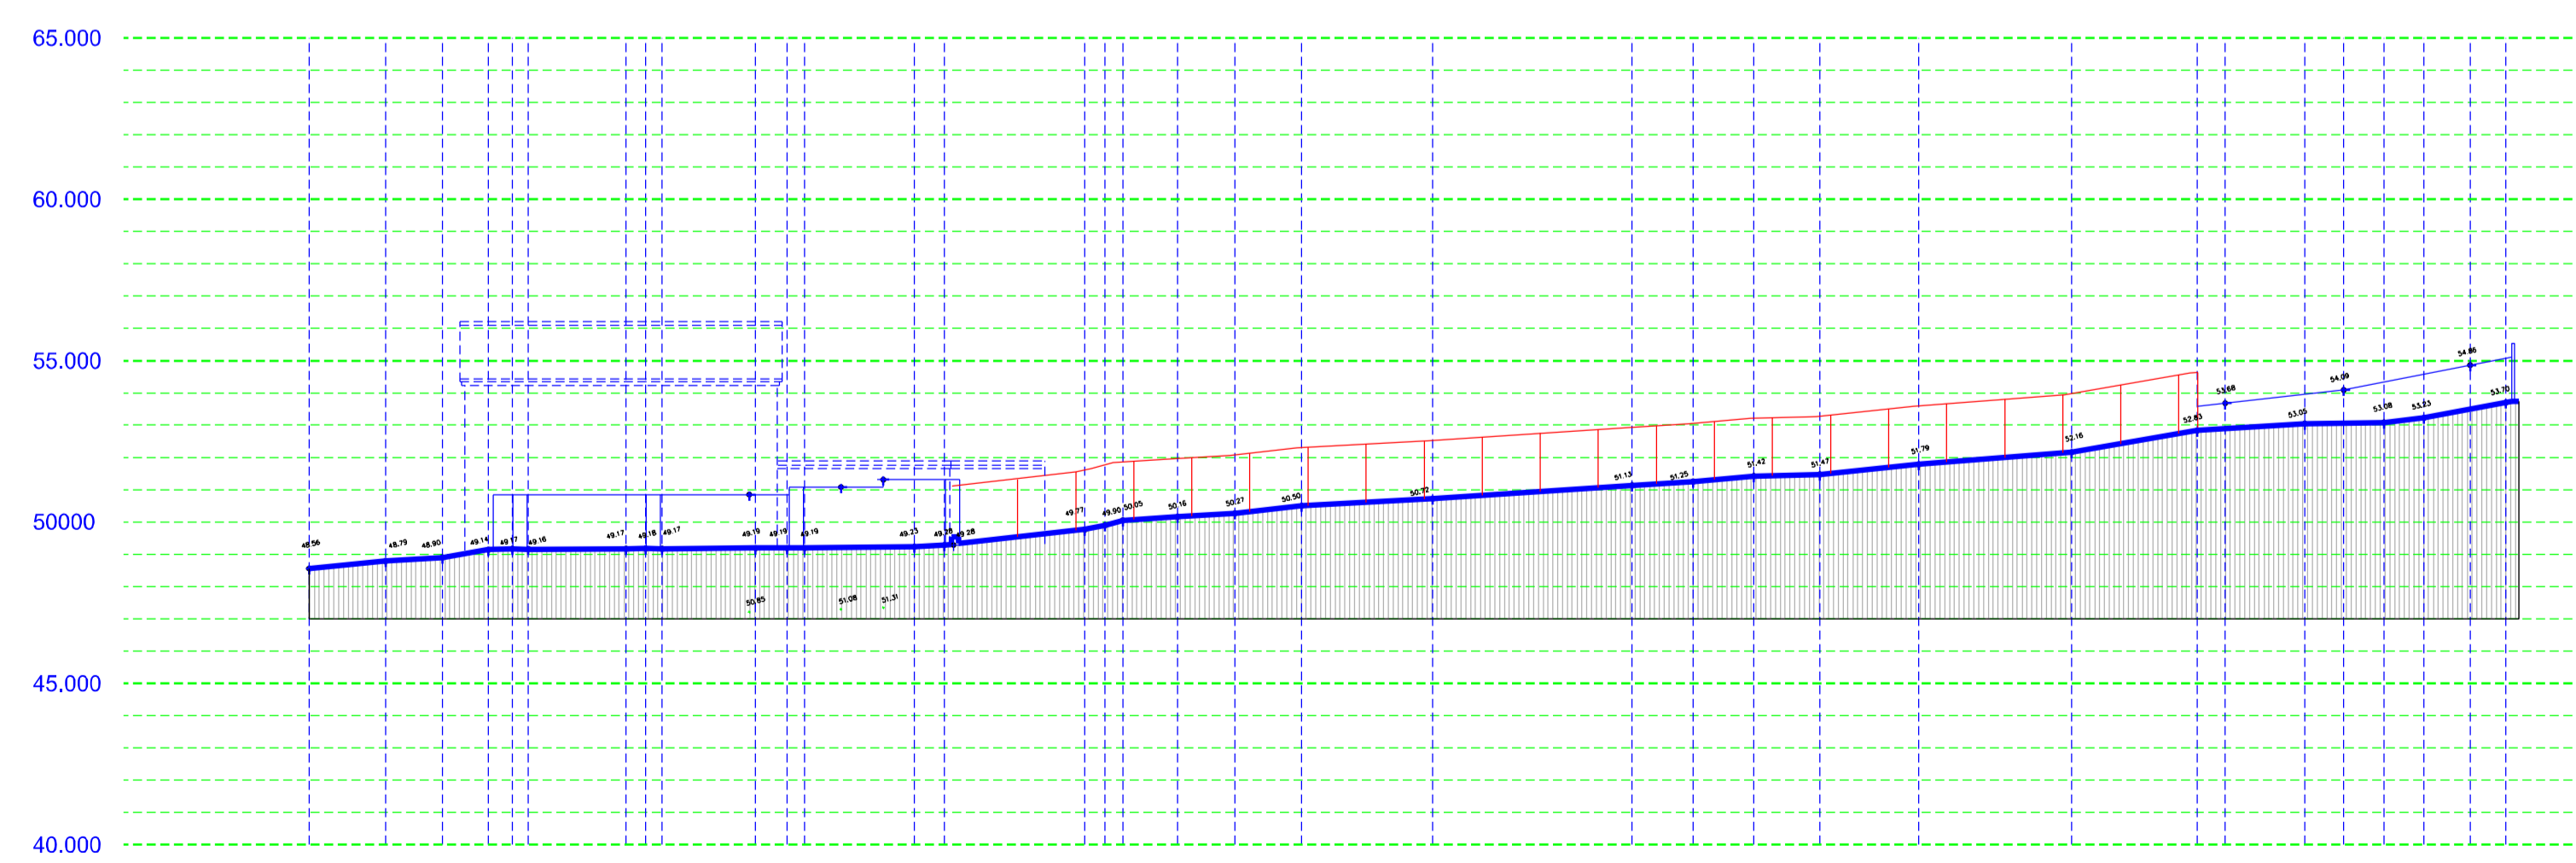

Section C-C (Existing)

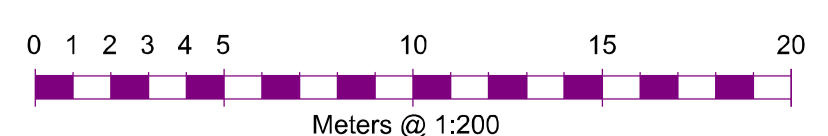

Copyright Statement:  
All rights reserved. No part of this drawing may be reproduced in any material form or transmitted to any other person without prior written permission of RW Architectural Services Ltd.

- NOTES:
- 1.) All Dimensions to be validated on site prior to commencement of work and any discrepancies to be reported to the CA prior to construction.
  - 2.) All work to comply with all current relevant regulations, statutory requirements, codes and standards.
  - 3.) Only drawings issued as FOR CONSTRUCTION are to be used for construction and setting out.
  - 4.) All materials are to be used and installed in strict compliance with relevant manufactures instructions and recommendations.

Rev	Date	Description
A	20.10.20	Scale bar amended.



ARCHIVE	PLANNING	BLOG REGS	TENDER	CONSTRUCTION
<input type="checkbox"/>	<input checked="" type="checkbox"/>	<input type="checkbox"/>	<input type="checkbox"/>	<input type="checkbox"/>

Project  
Proposed New Dwellings  
Land at 5 Kitesnest Lane, Lightpill

Client  
Mrs J Gibbons

Drawing Title  
Existing Ground Sections

Scale @ A1	Date	DRG No.	Rev
1:200	July 2020	1327-PL03	A

Planning