



This line will measure 100mm when printed at the correct scale & paper size


This line will measure 100mm when printed at the correct scale & paper size

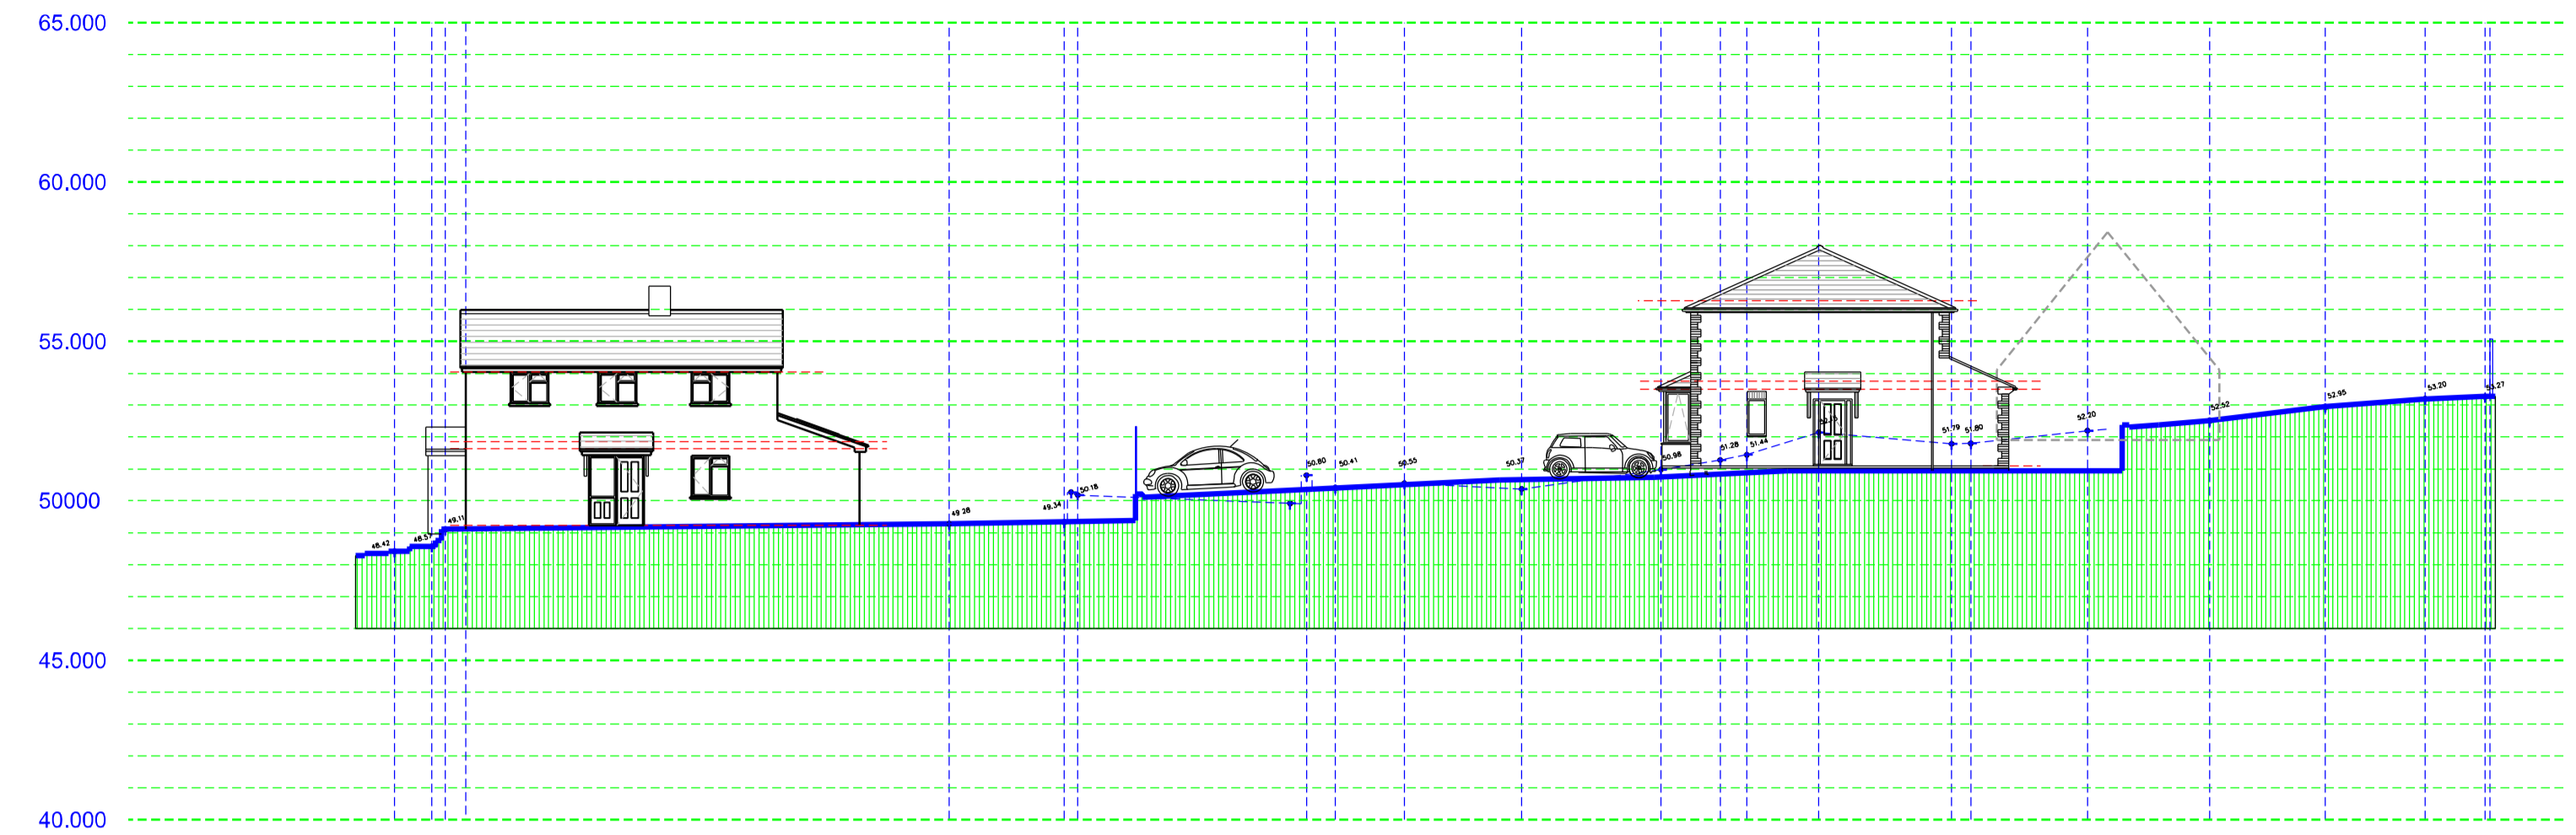


Section A-A (Proposed)

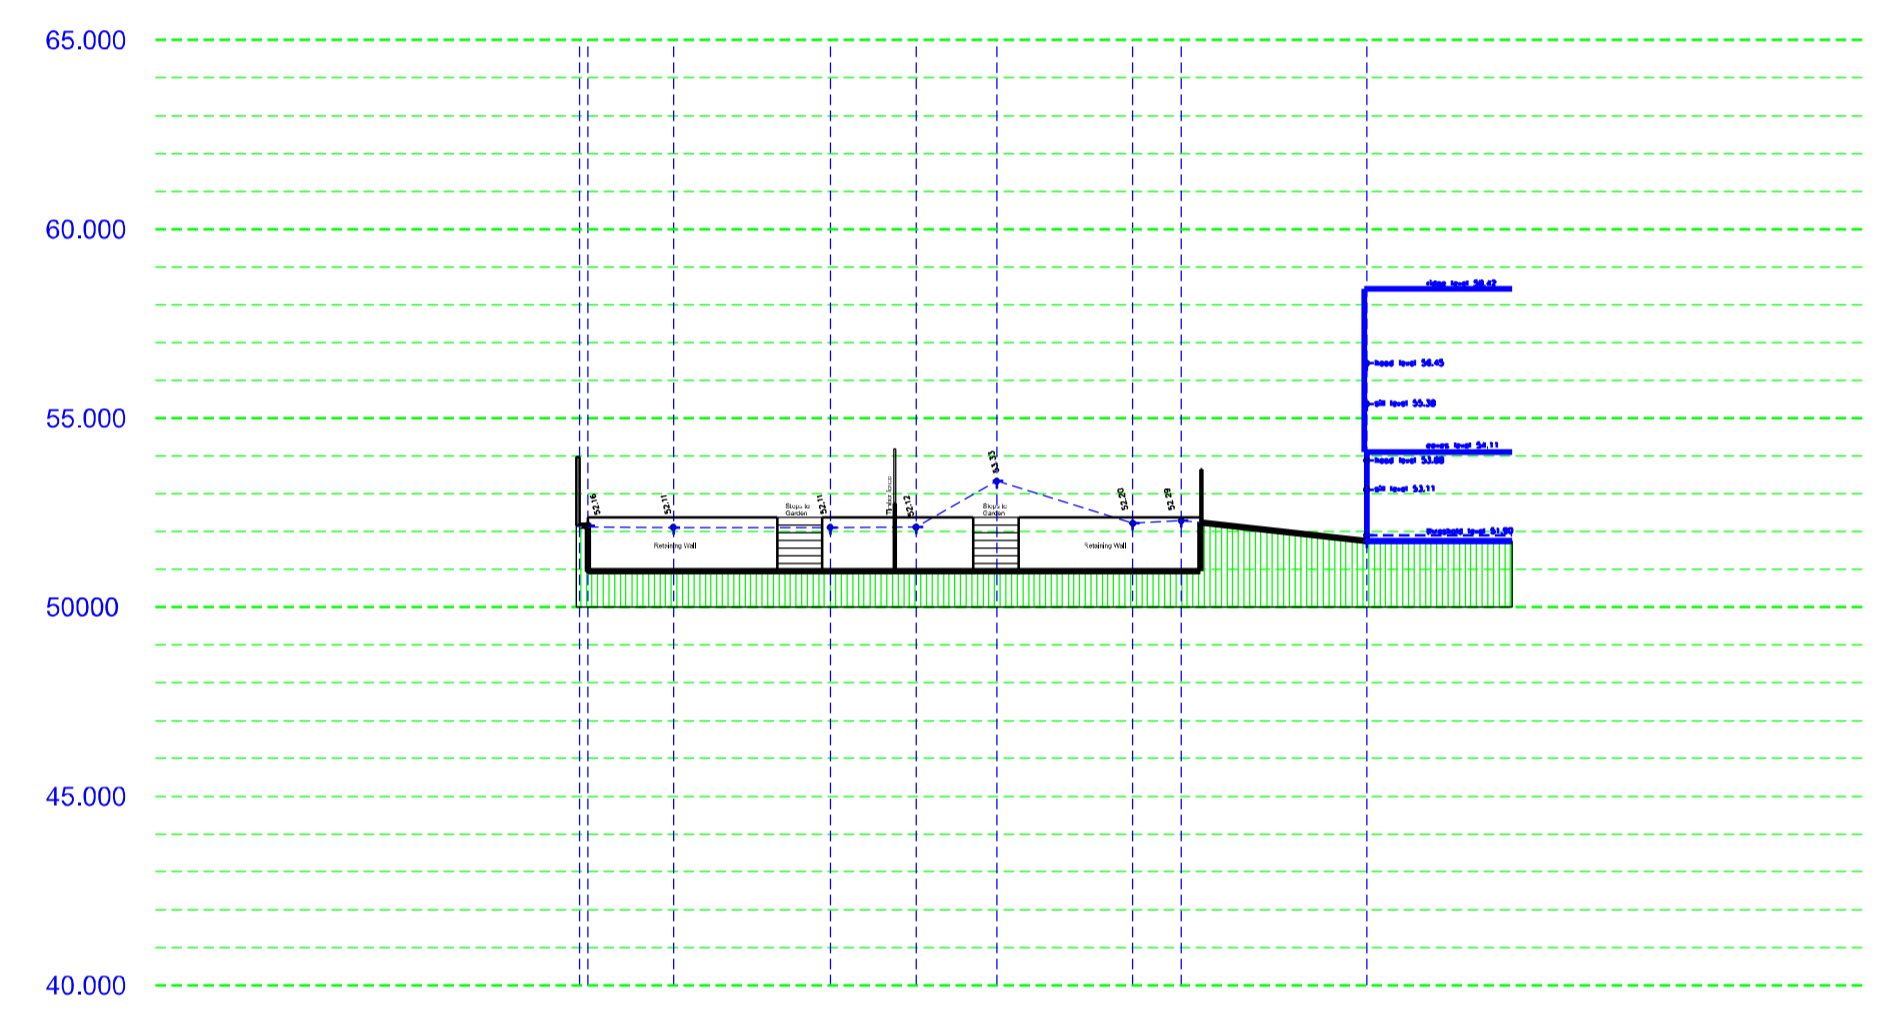

Section D-D (Proposed)

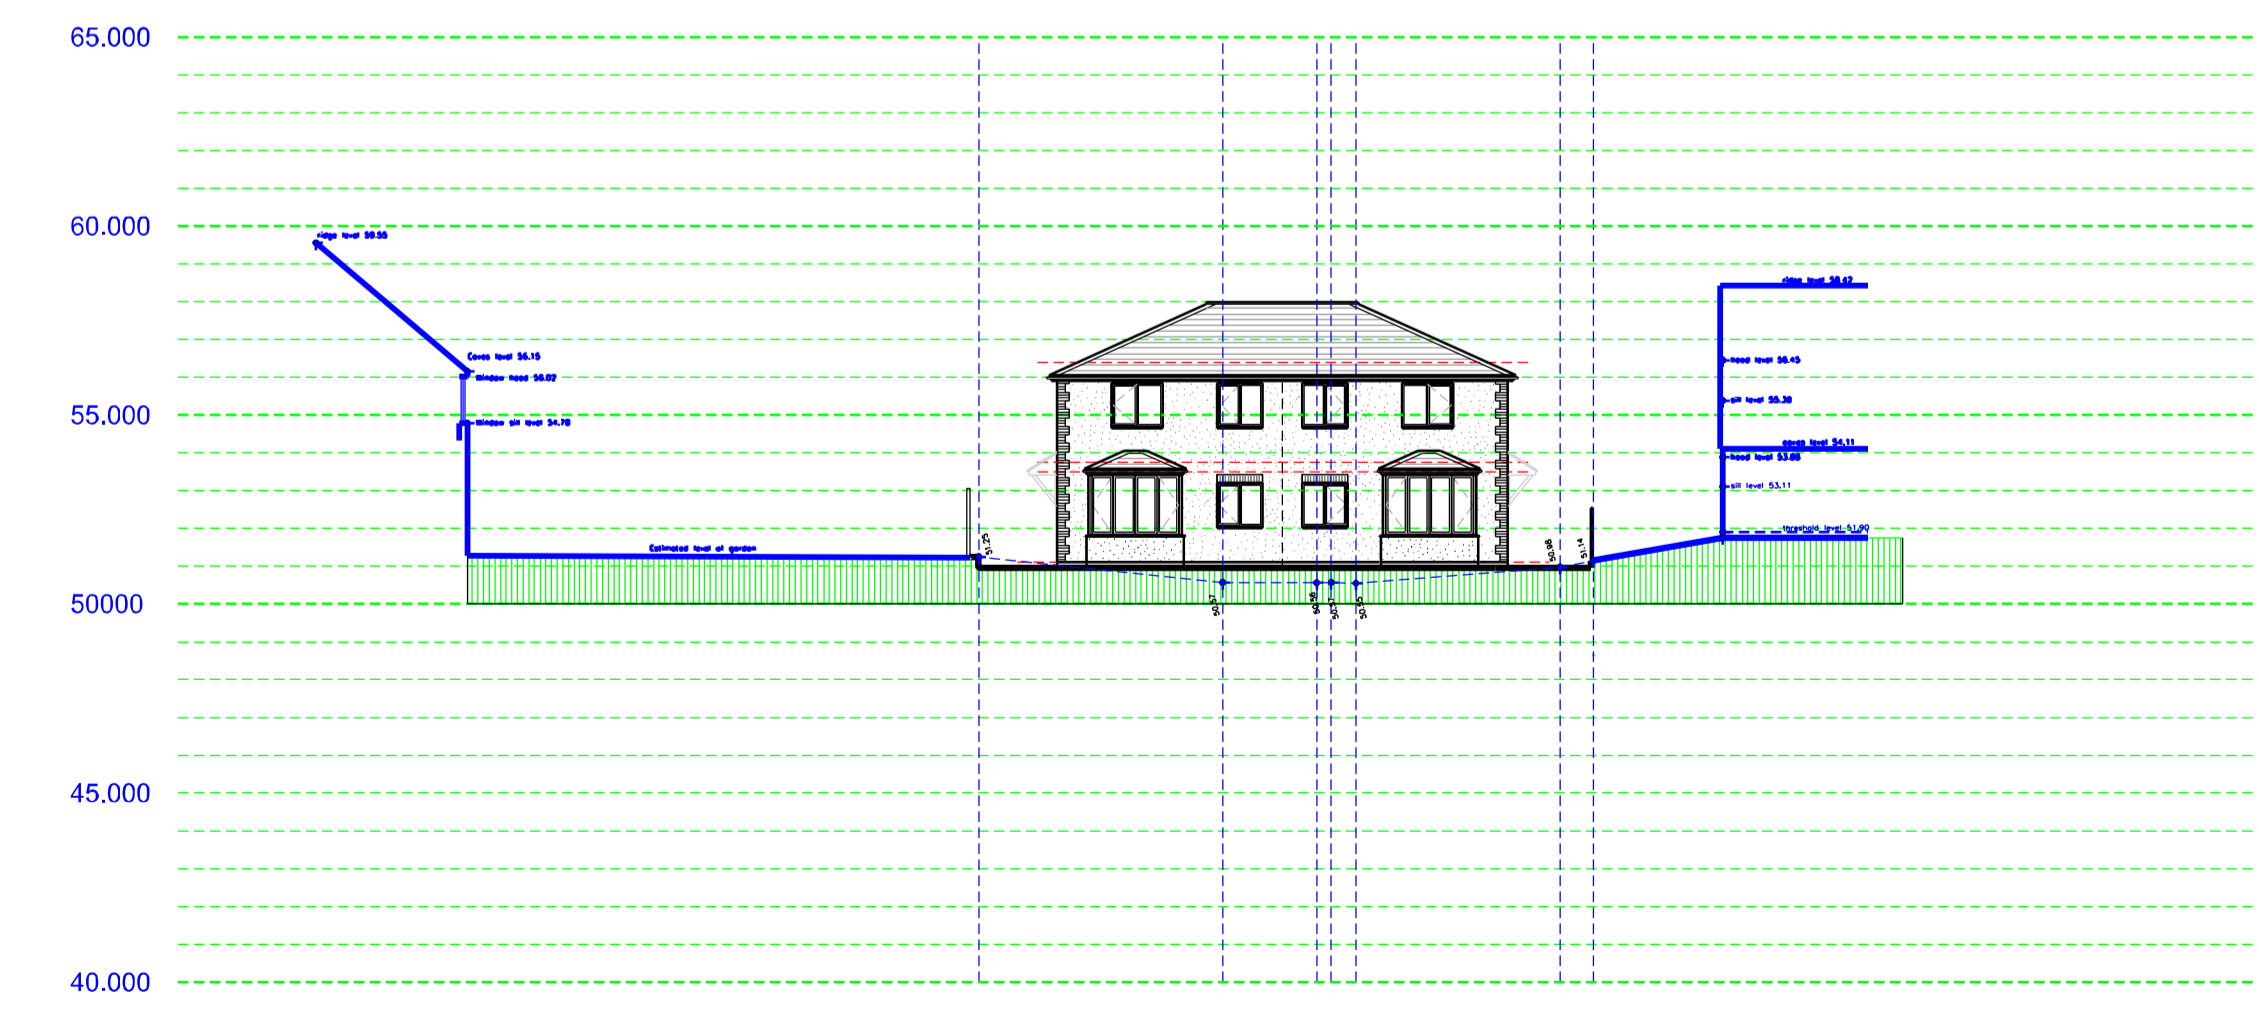


Section E-E (Proposed)

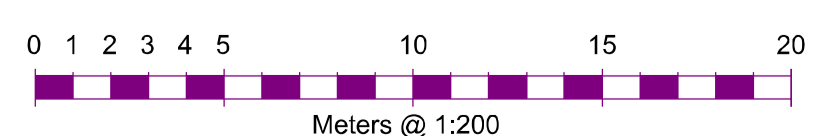


Copyright Statement:
All rights reserved. No part of this drawing may be reproduced in any material form or transmitted to any other person without prior written permission of RW Architectural Services Ltd.

- NOTES:
- 1.) All Dimensions to be validated on site prior to commencement of work and any discrepancies to be reported to the CA prior to construction.
 - 2.) All work to comply with all current relevant regulations, statutory requirements, codes and standards.
 - 3.) Only drawings issued as FOR CONSTRUCTION are to be used for construction and setting out.
 - 4.) All materials are to be used and installed in strict compliance with relevant manufactures instructions and recommendations.

Rev	Date	Description
D	20.10.20	Scale bar amended.
C	15.10.20	Elevations amended.
B	12.10.20	Elevations amended.
A	01.10.20	Roof amended.


 CHARTERED PRACTICE
 Chartered Institute of
 Architectural Technologists


 RW Architectural
 Services Limited
Sherah House, Fernside Road, Whitstable, Kent, UK

Rev	Date	DRG No.	Rev
1:200	July 2020	1327-PL05	D

Planning