


Danemead, The Drive, Chestfield CT3 3NW

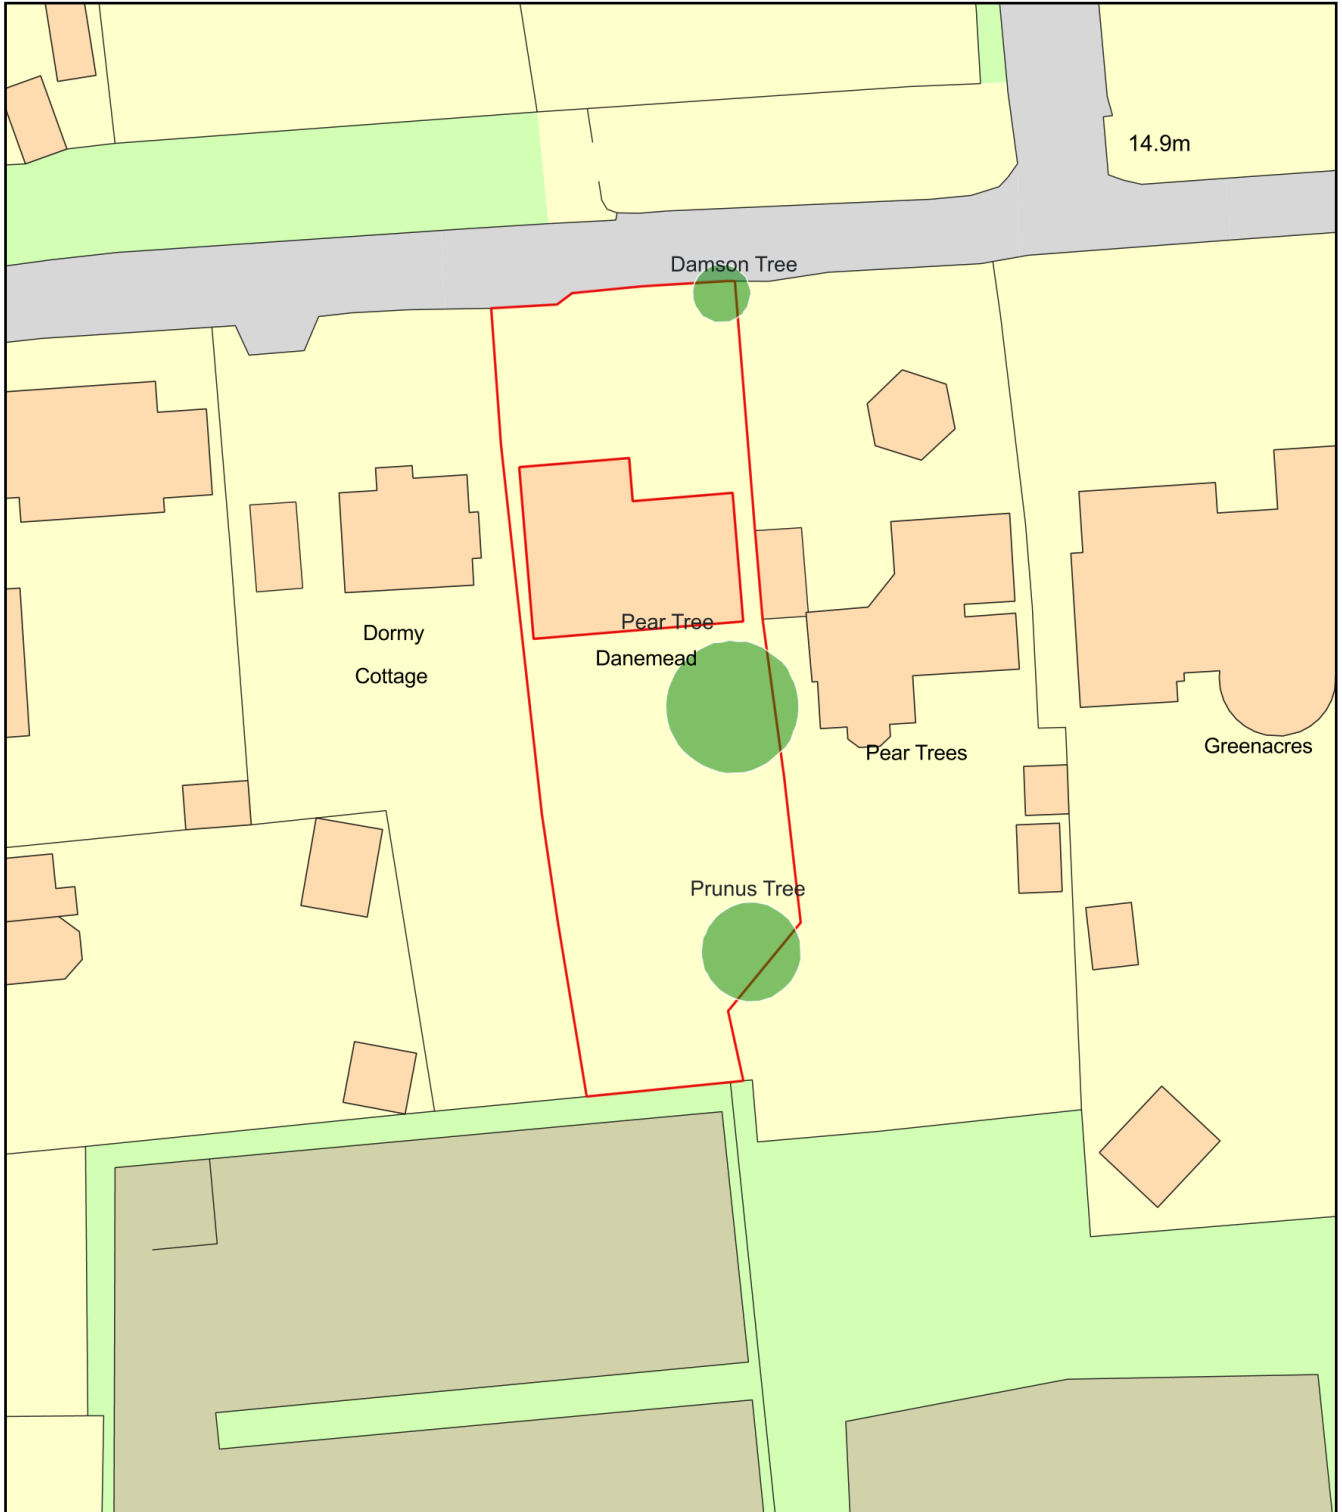

Plan Produced for: Janice Meakin

Date Produced: 03 Jan 2024

Plan Reference Number: TQRQM24003122335347

Scale: 1:500 @ A4