


NOTES:  
 1. DO NOT SCALE FROM THIS DRAWING FOR CONSTRUCTION  
 2. THESE DRAWINGS ARE FOR PLANNING PURPOSES ONLY  
 3. ALL DRAWINGS SHOULD BE CHECKED BY A CONTRACTOR OR RIBA QUALIFIED ARCHITECT BEFORE CONSTRUCTION BEGINS

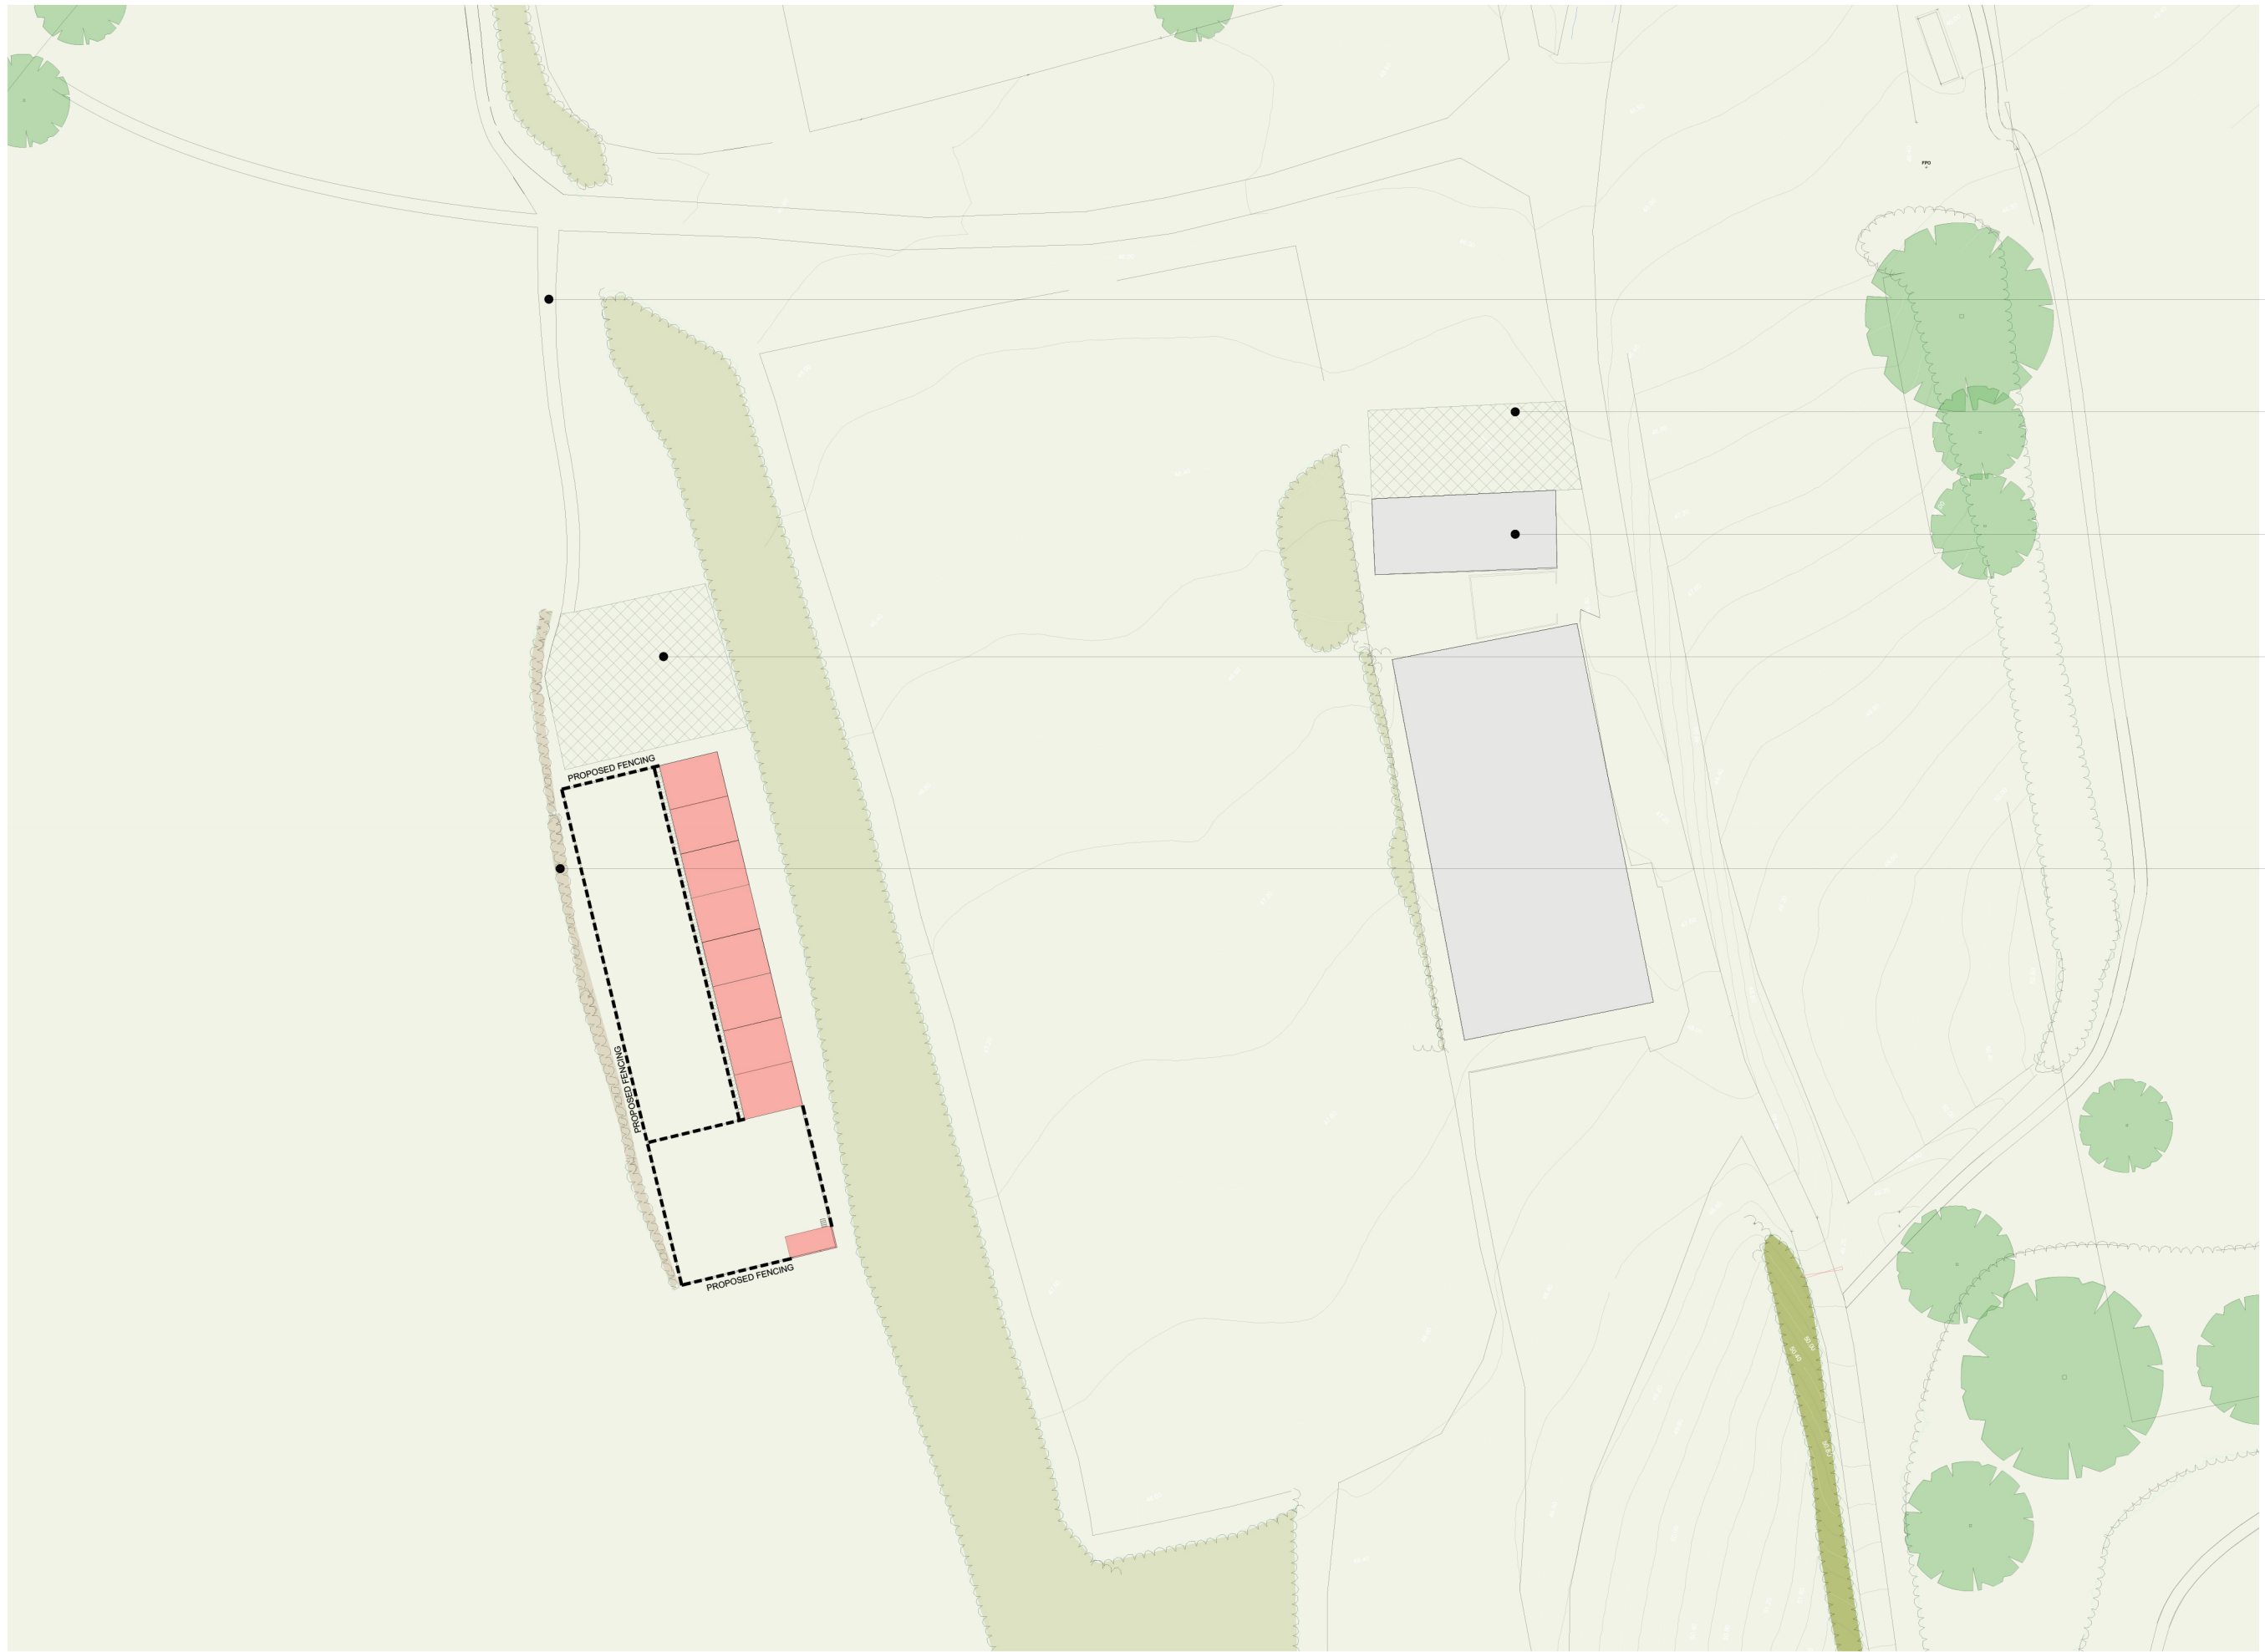

EXISTING TRACK

PARKING (GRASSCRETE)

EXISTING CW WILDLIFE RESCUE

ACCESS & PARKING (GRASSCRETE)

NEW HEDGE

PROPOSED FENCING

BY	DATE	DESCRIPTION	REV

CLIENT:  
 PROJECT:  
**Stockers Farm, WD3 1NZ**  
 DRAWING TITLE:  
**Block Plan**  
 STATUS:  
**Planning Approval**  
 SCALE:  
**1:500 @ A3**  
 DATE:  
**26.11.2023**  
 DRAWN BY:  
 DRAWING NUMBER:  
**100**  
 REVISION:  
**-**

