
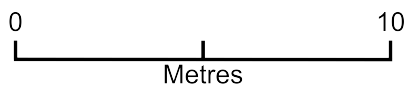


Site features Proposed

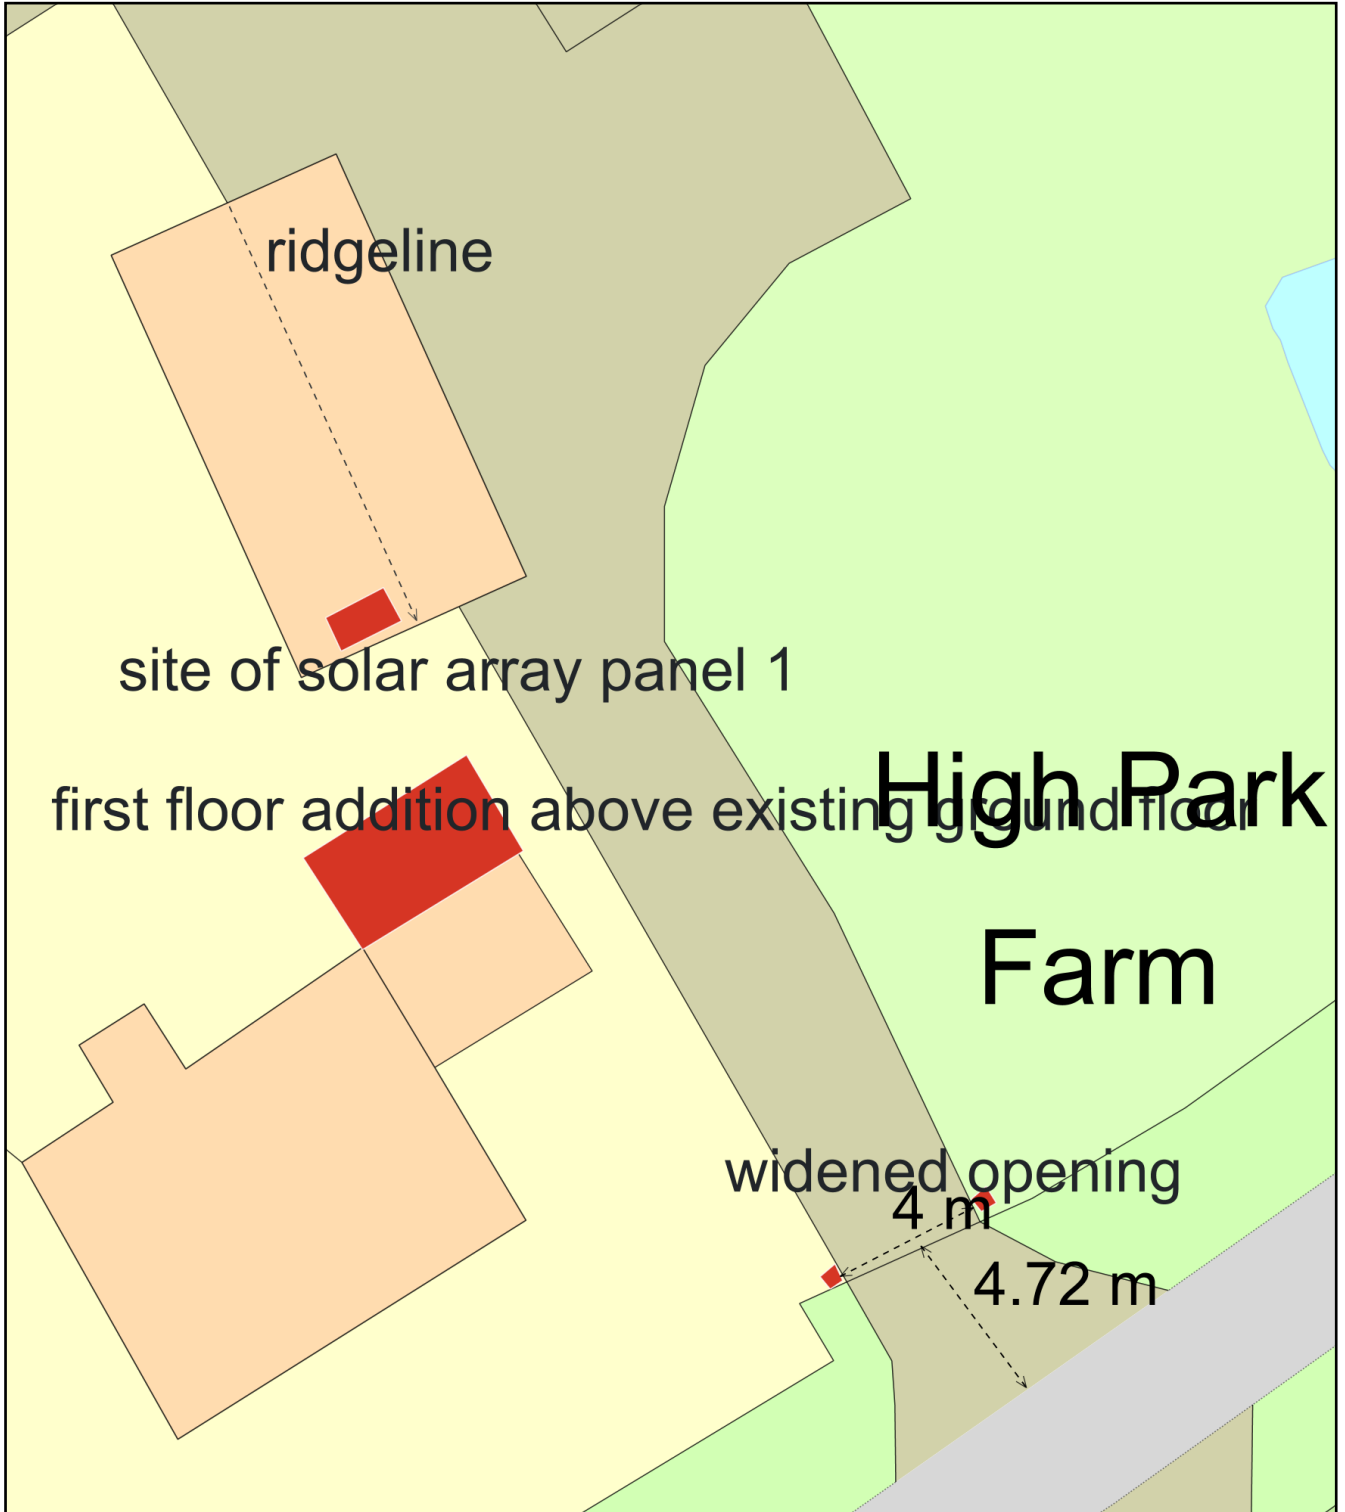

Plan Produced for: Max Lee
Date Produced: 19 Sep 2023
Plan Reference Number: TQRQM23262142135455
Scale: 1:200 @ A4