
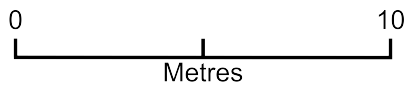


Site Features Existing

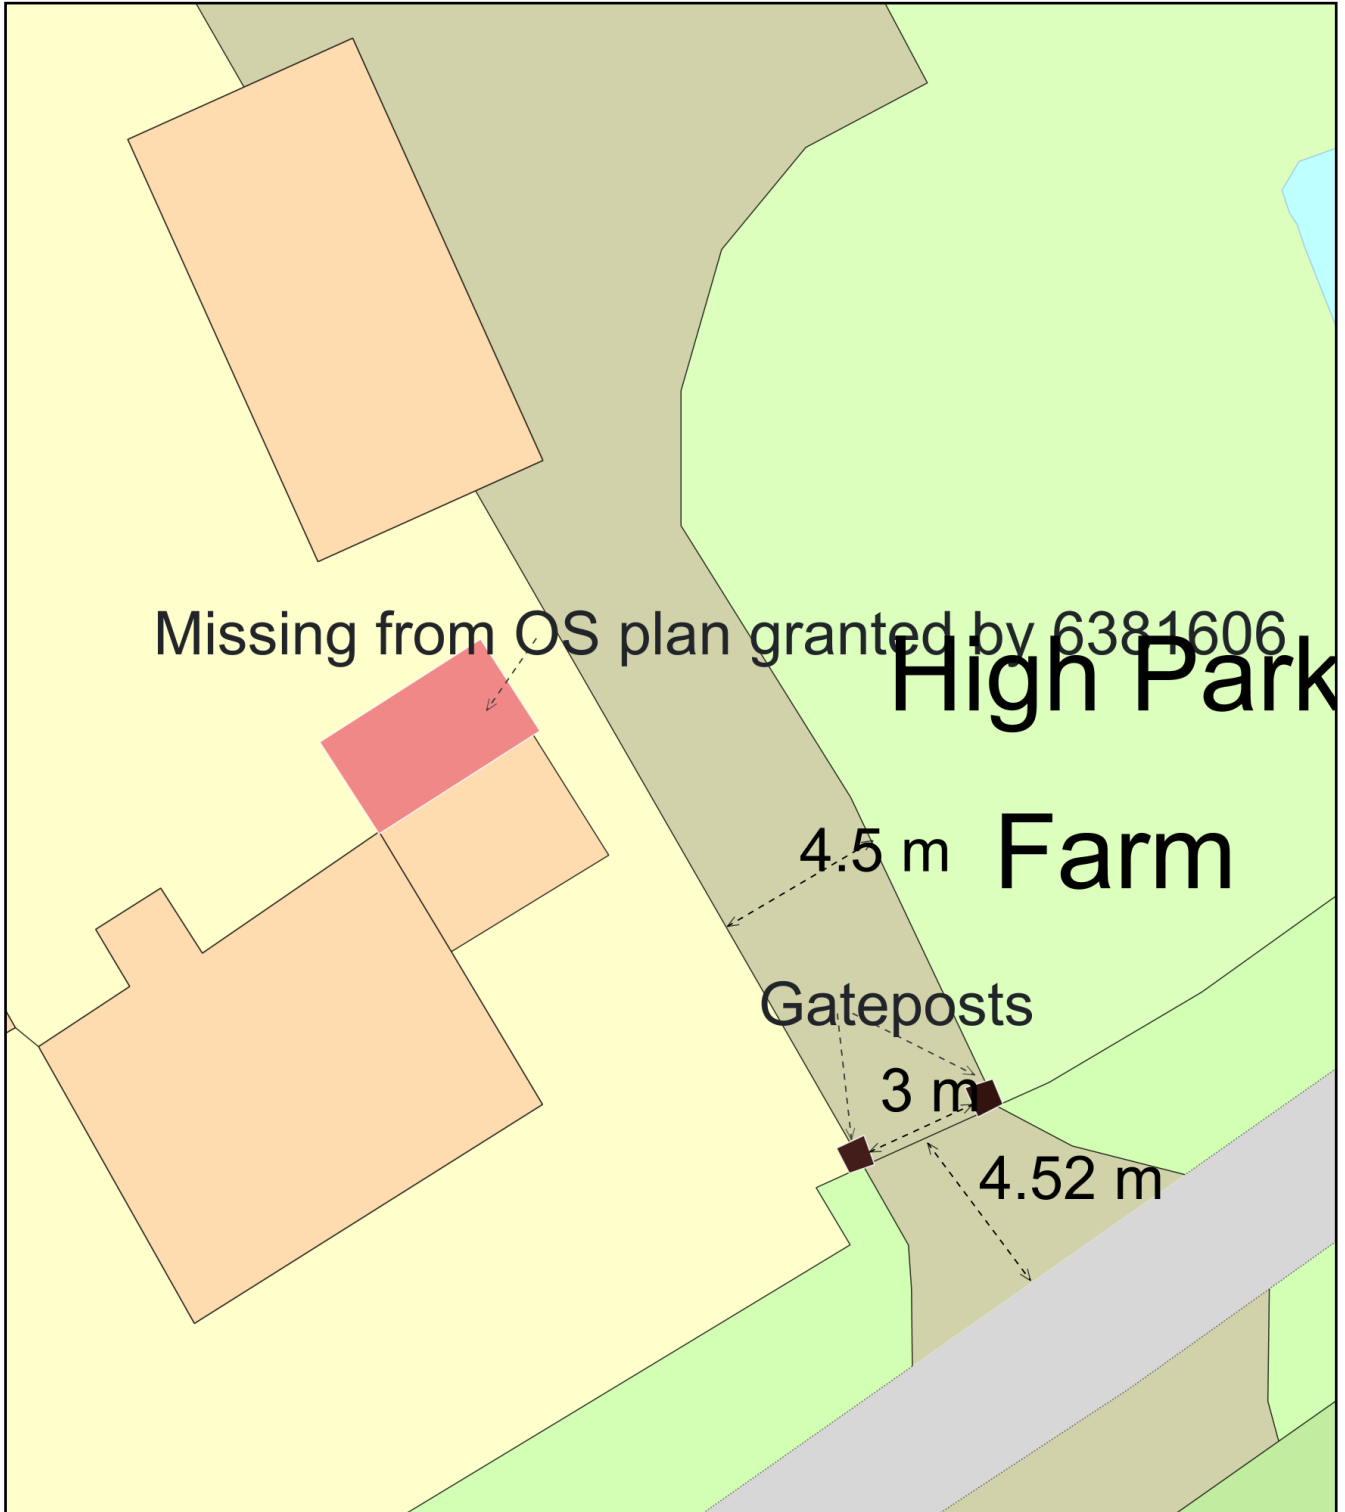

Plan Produced for: Max Lee
Date Produced: 19 Sep 2023
Plan Reference Number: TQRQM23262134912946
Scale: 1:200 @ A4