


TREE WORKS APPLICATION (CON AREA) SITE PLAN

OAKLAND
54 WEST STREET
COMBERTON
CB 23 7DS

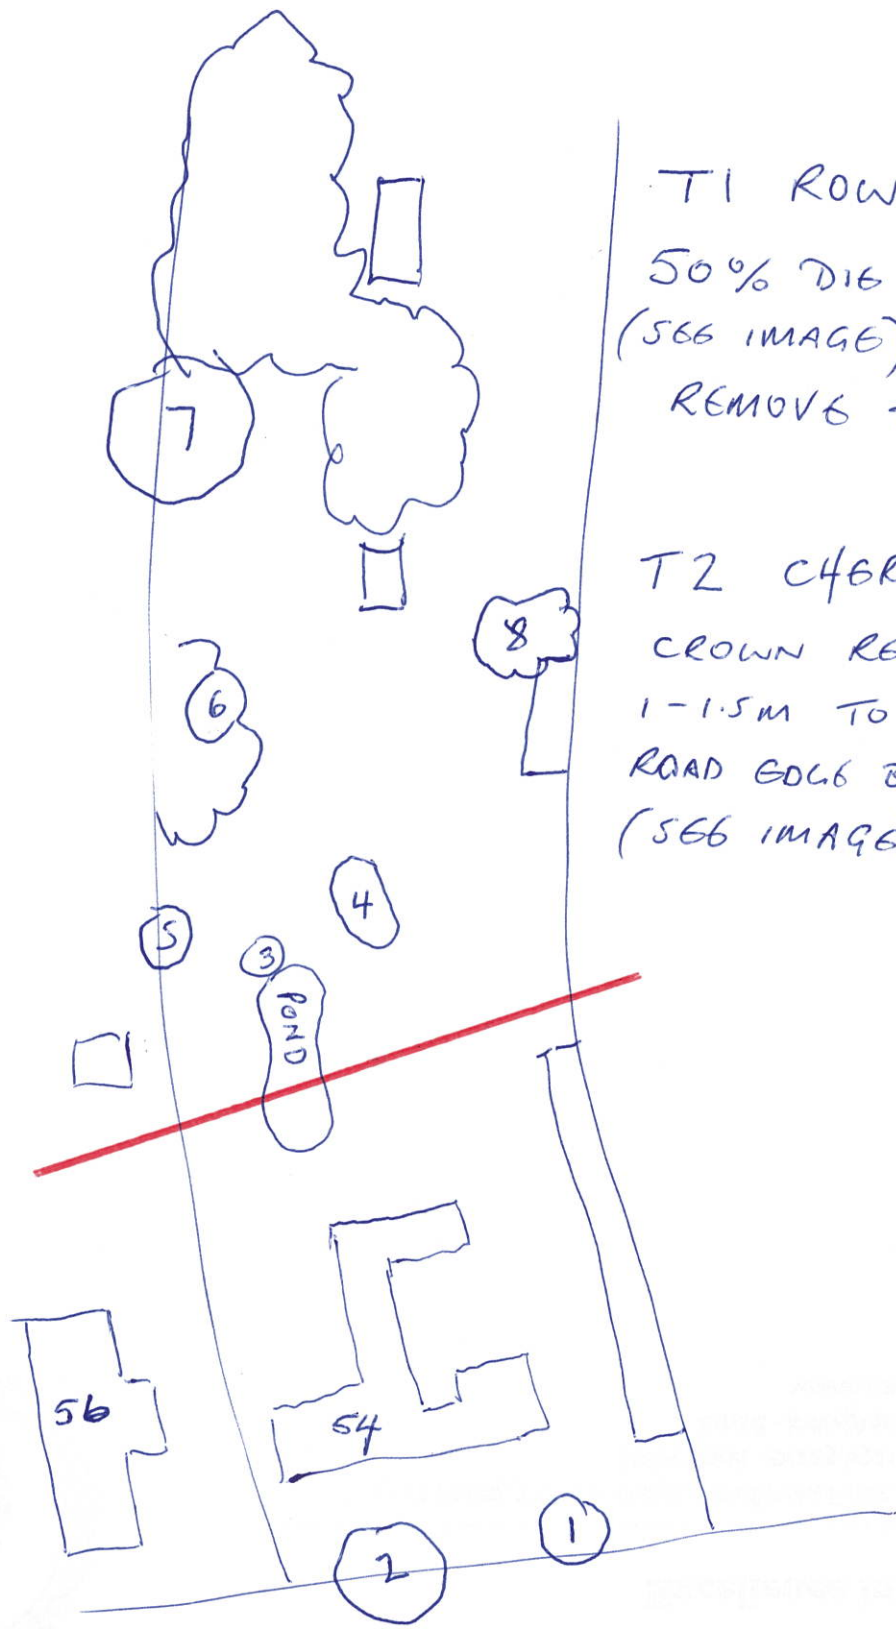

T1 ROWAN
50% DIE BACK
(SEE IMAGE)
REMOVE TREE

T2 CHERRY
CROWN REDUCE BY
1-1.5M TO CLEAR
ROAD EDGE BY 1M
(SEE IMAGE)

CON AREA
LINE
↓