


All dimensions to be verified on site by Main Contractor before the start of any shop drawings or work whatsoever either on their own behalf or that of sub-contractors.




Report any discrepancies at once.

This drawing is to be read with all relevant Architect's and Engineer's drawings and other relevant information.

DO NOT SCALE

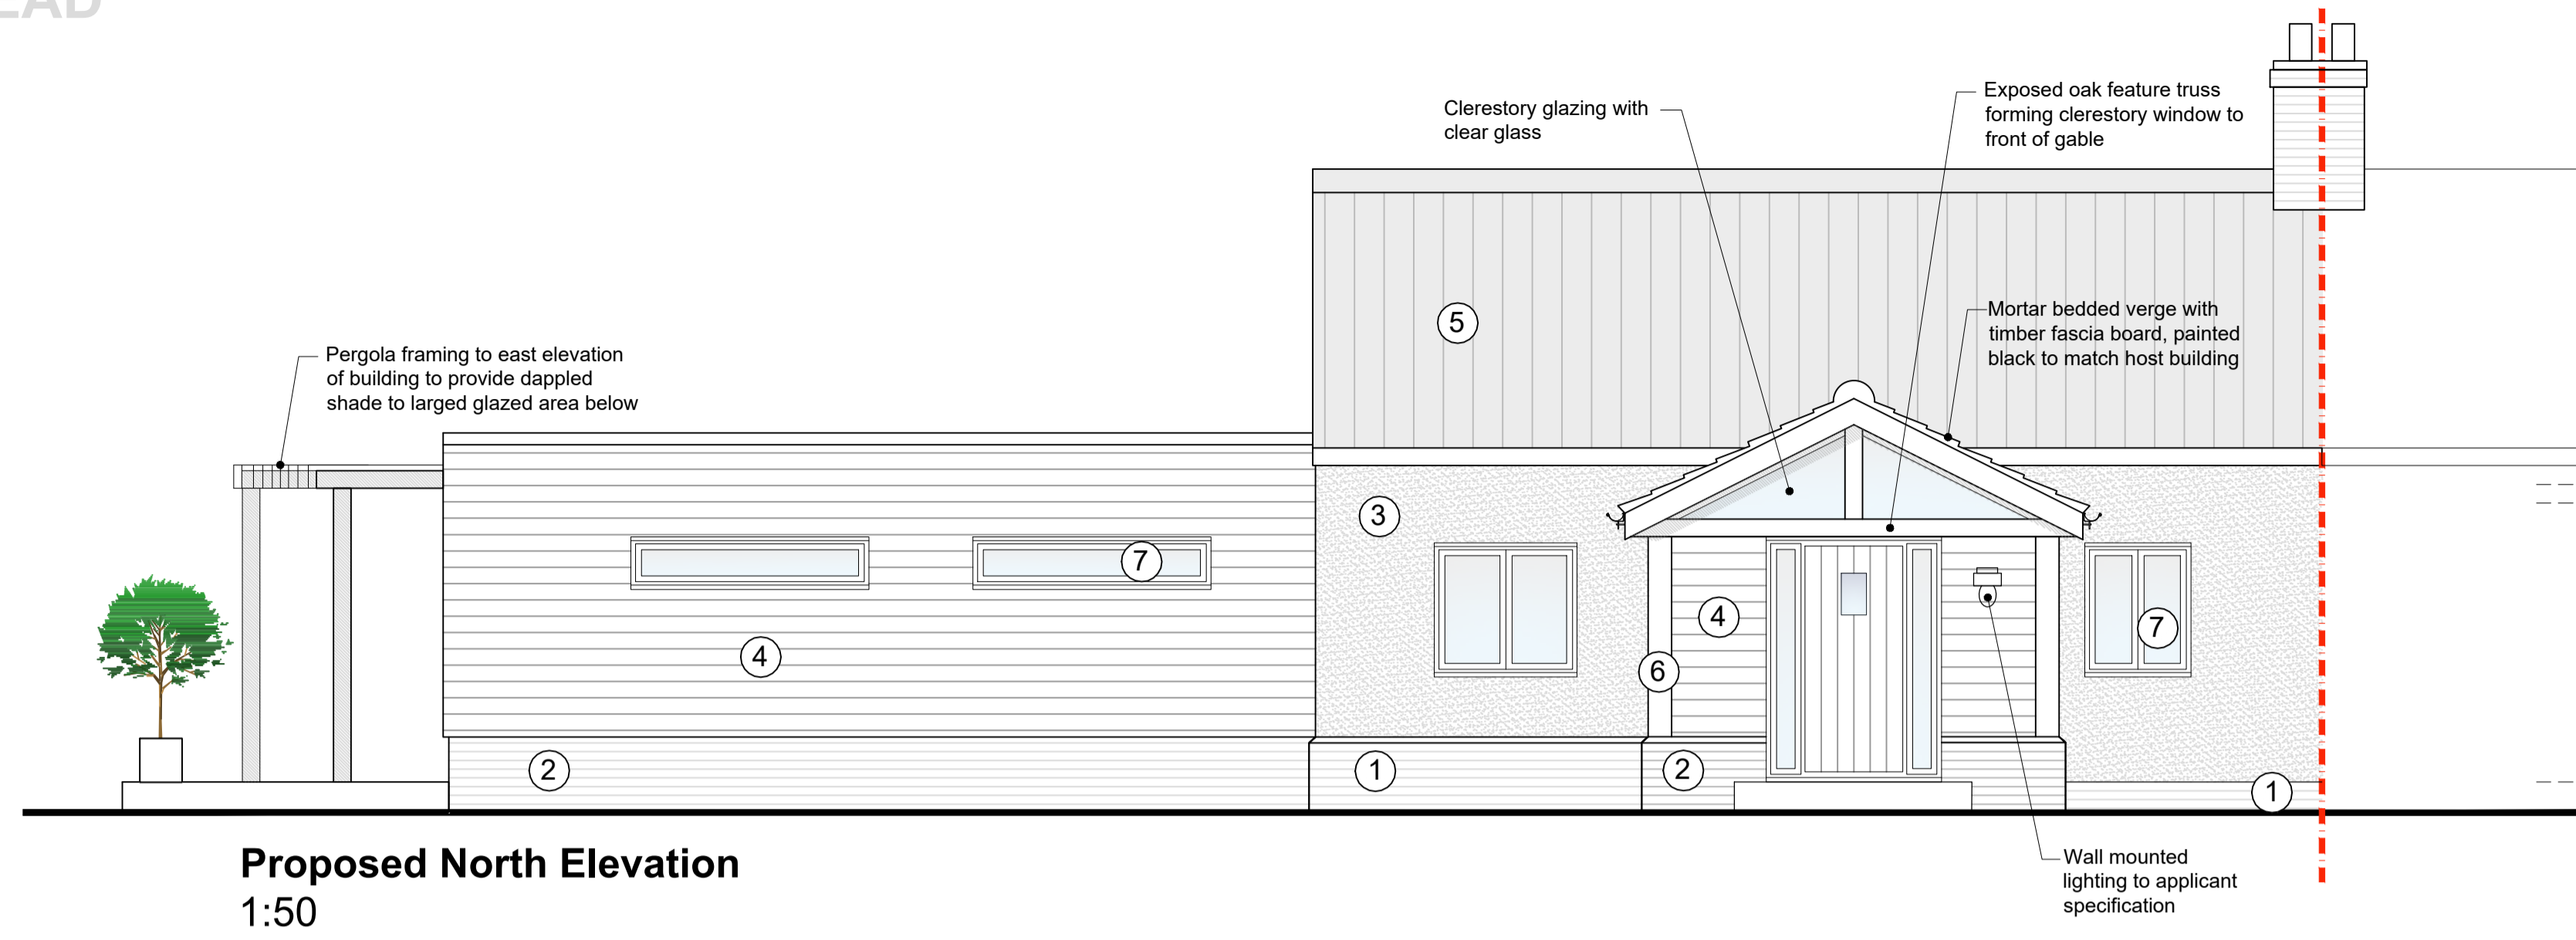

- ① Existing plinth brickwork. Red brick, light colour mortar
- ② New brickwork. Red brick, light colour mortar to closely match existing
- ③ New smooth coat render to replace defective render on host building, coloured white
- ④ Timber cladding in a horizontal profile, natural finish. (Species to be confirmed)
- ⑤ Existing red pantile with any replacement pantiles to closely match existing
- ⑥ Exposed oak timber framing
- ⑦ New and replacement windows & doors to be coloured dark grey
- ⑧ New and replacement rainwater goods. Coloured black

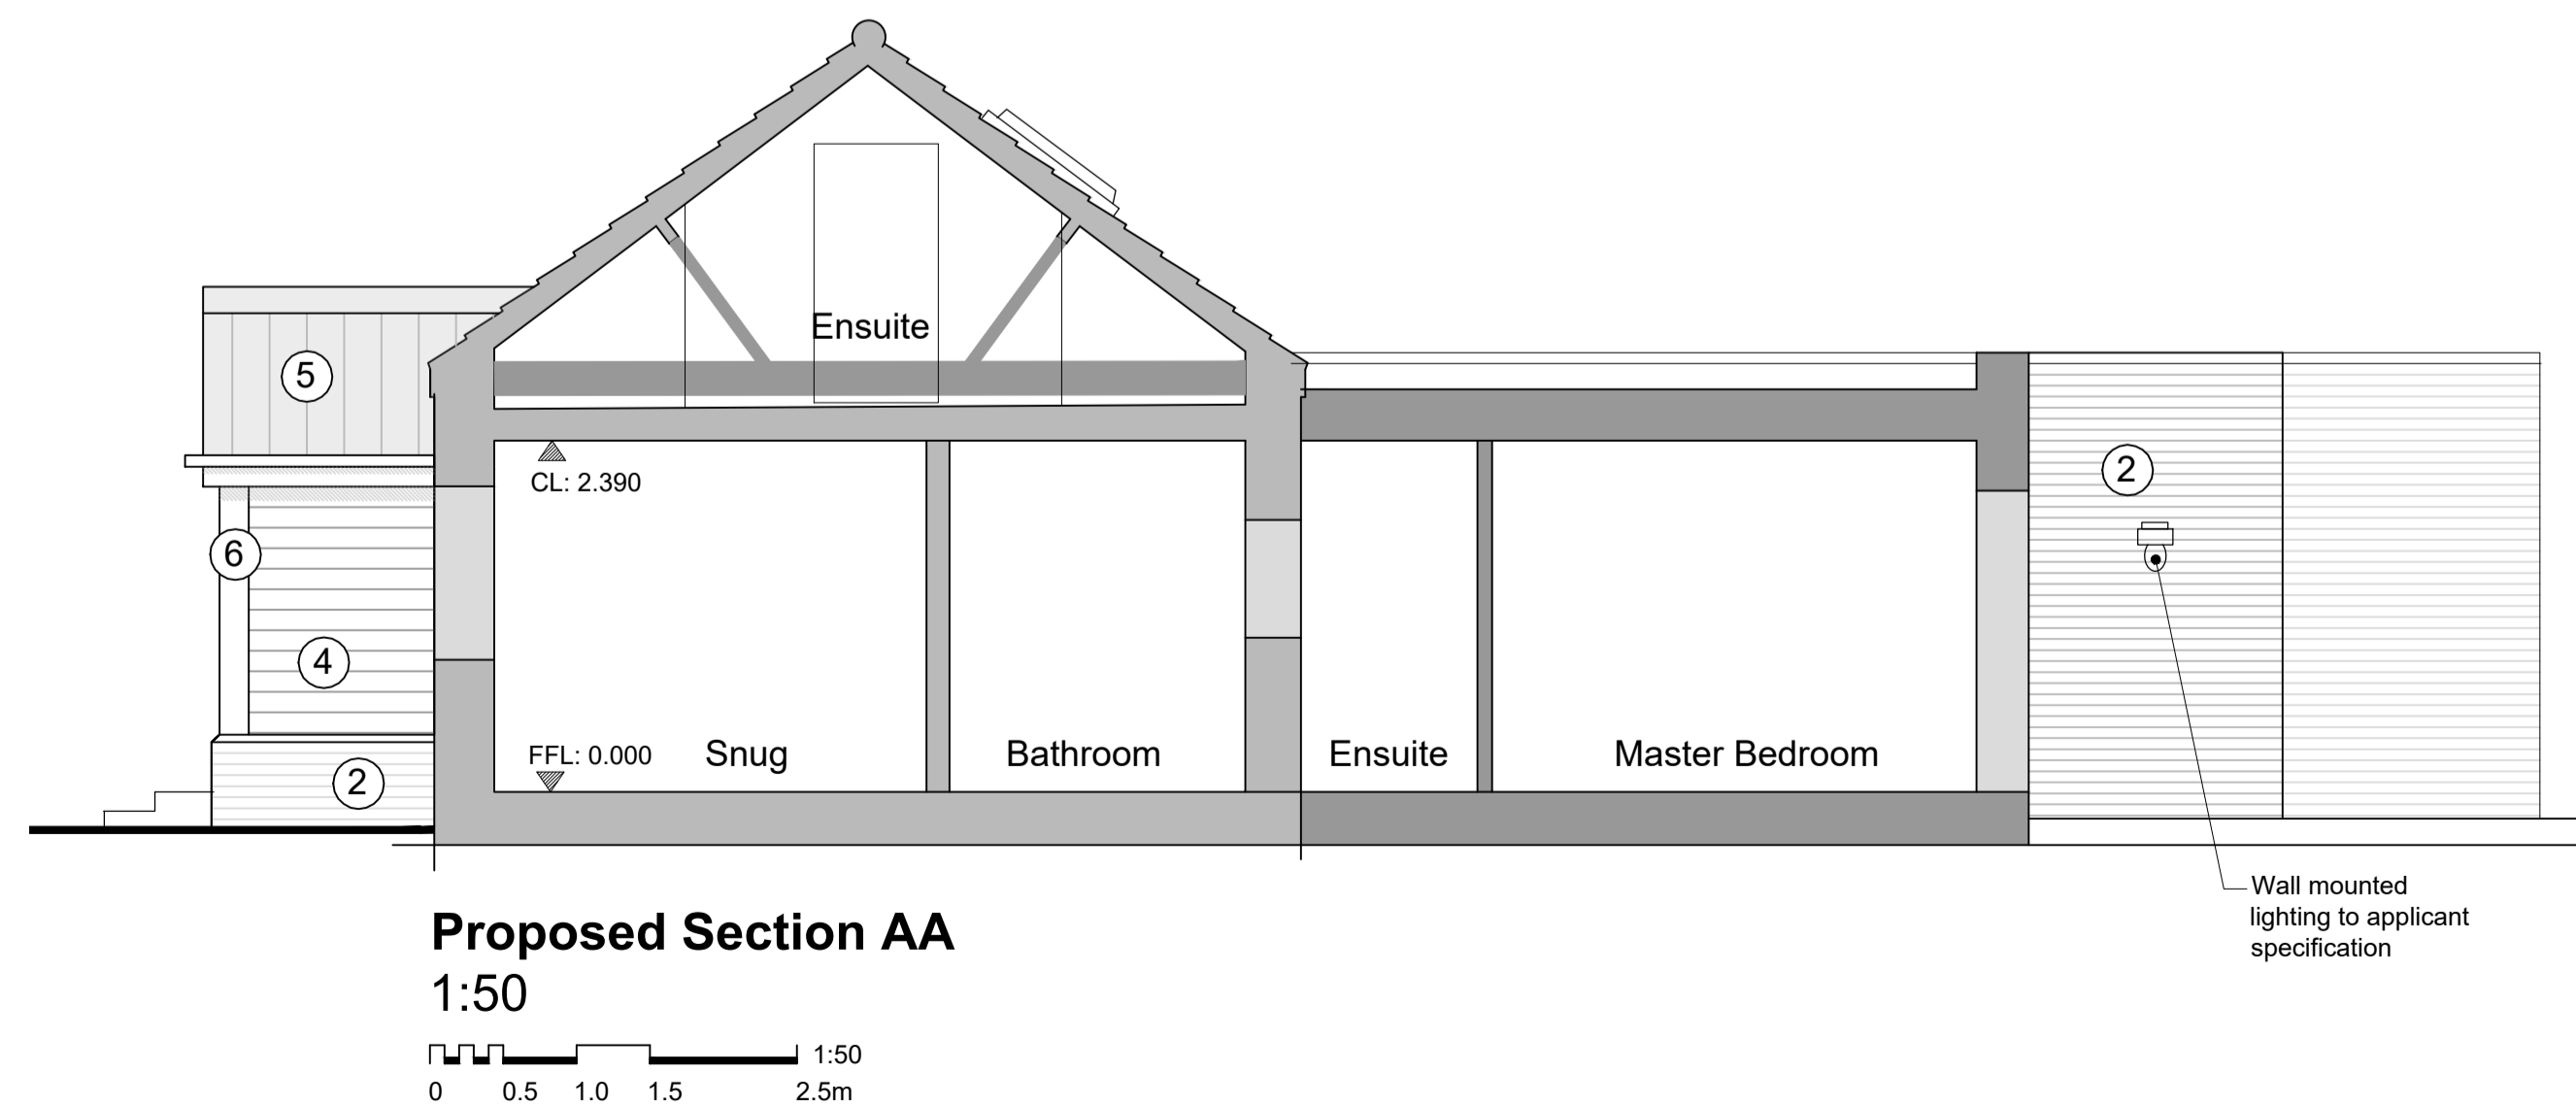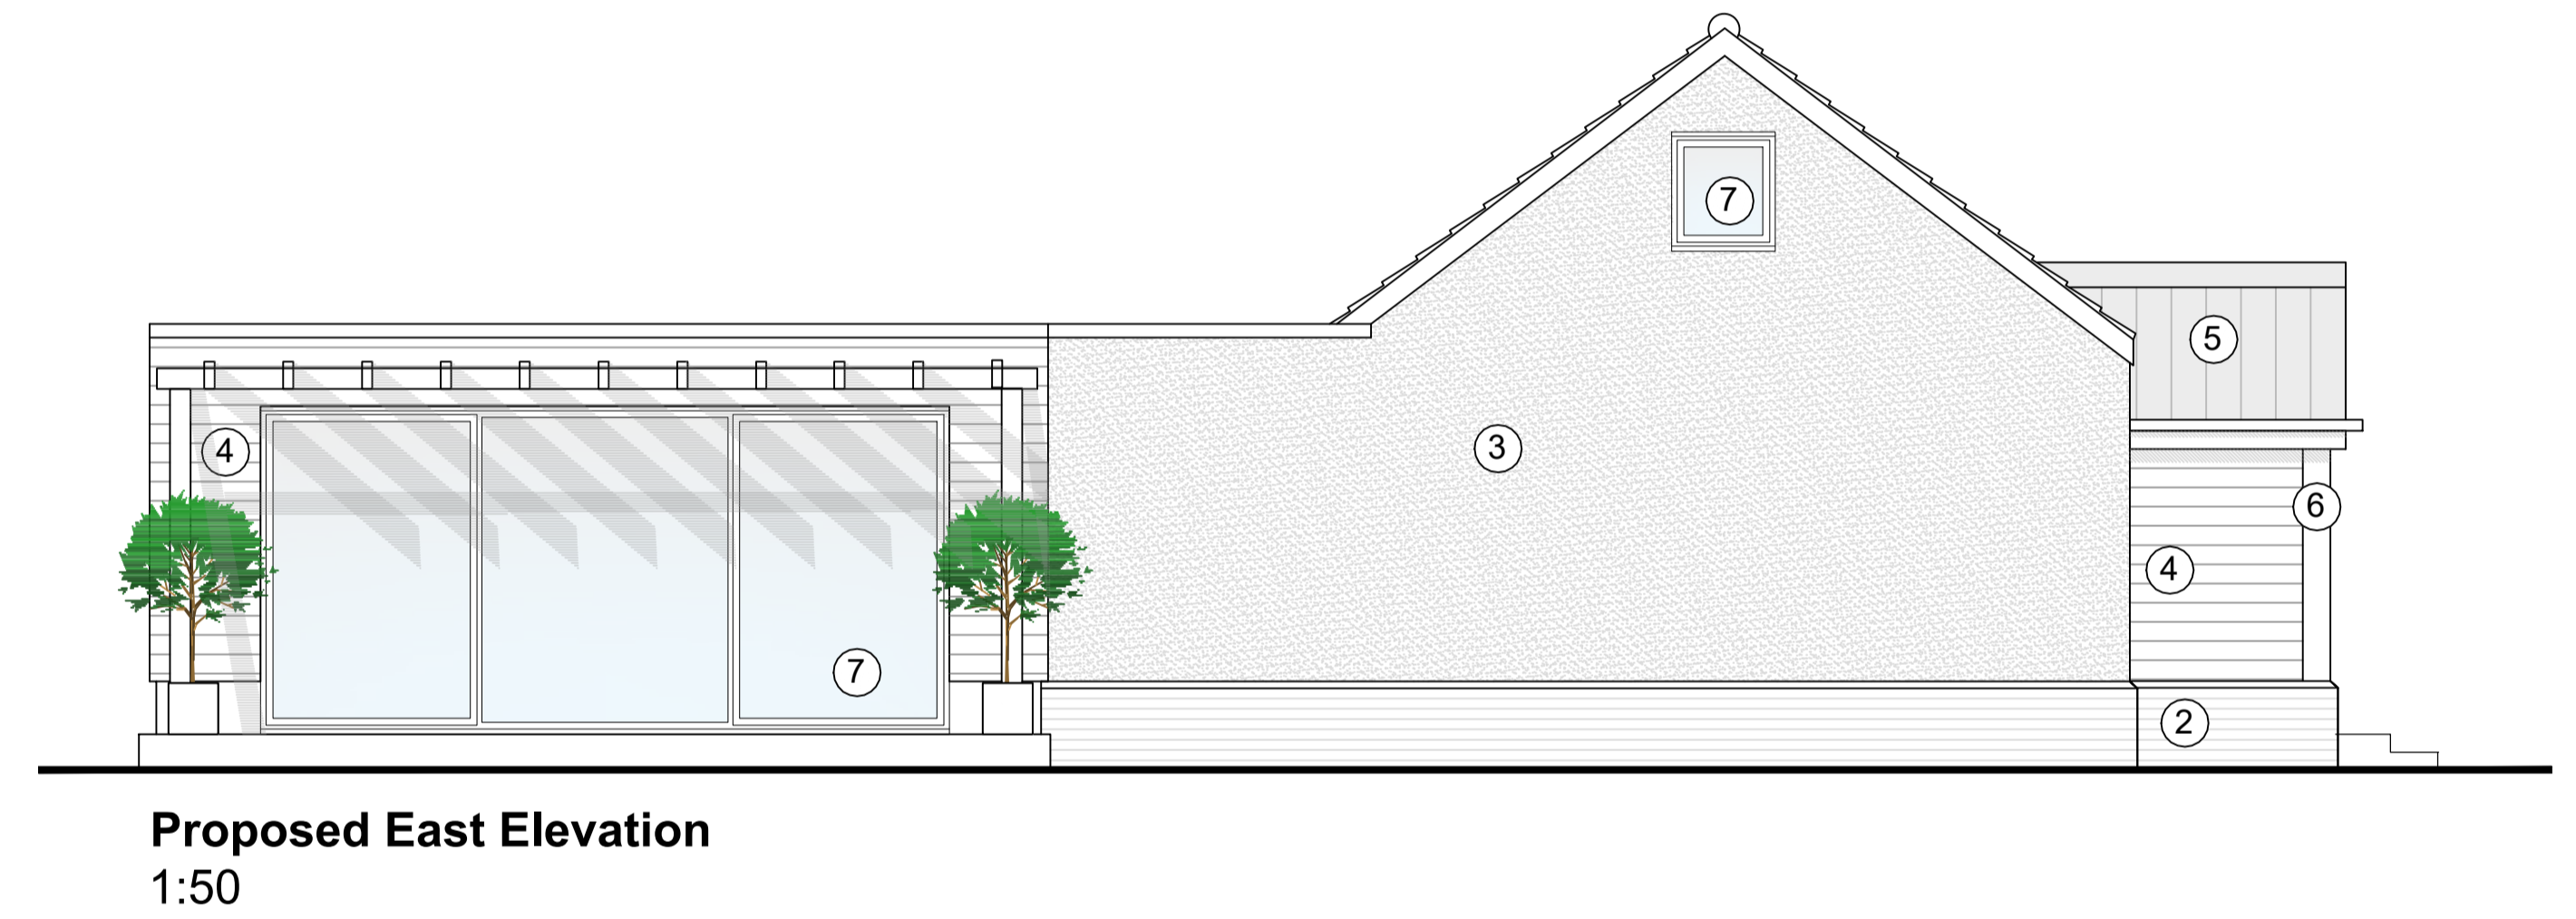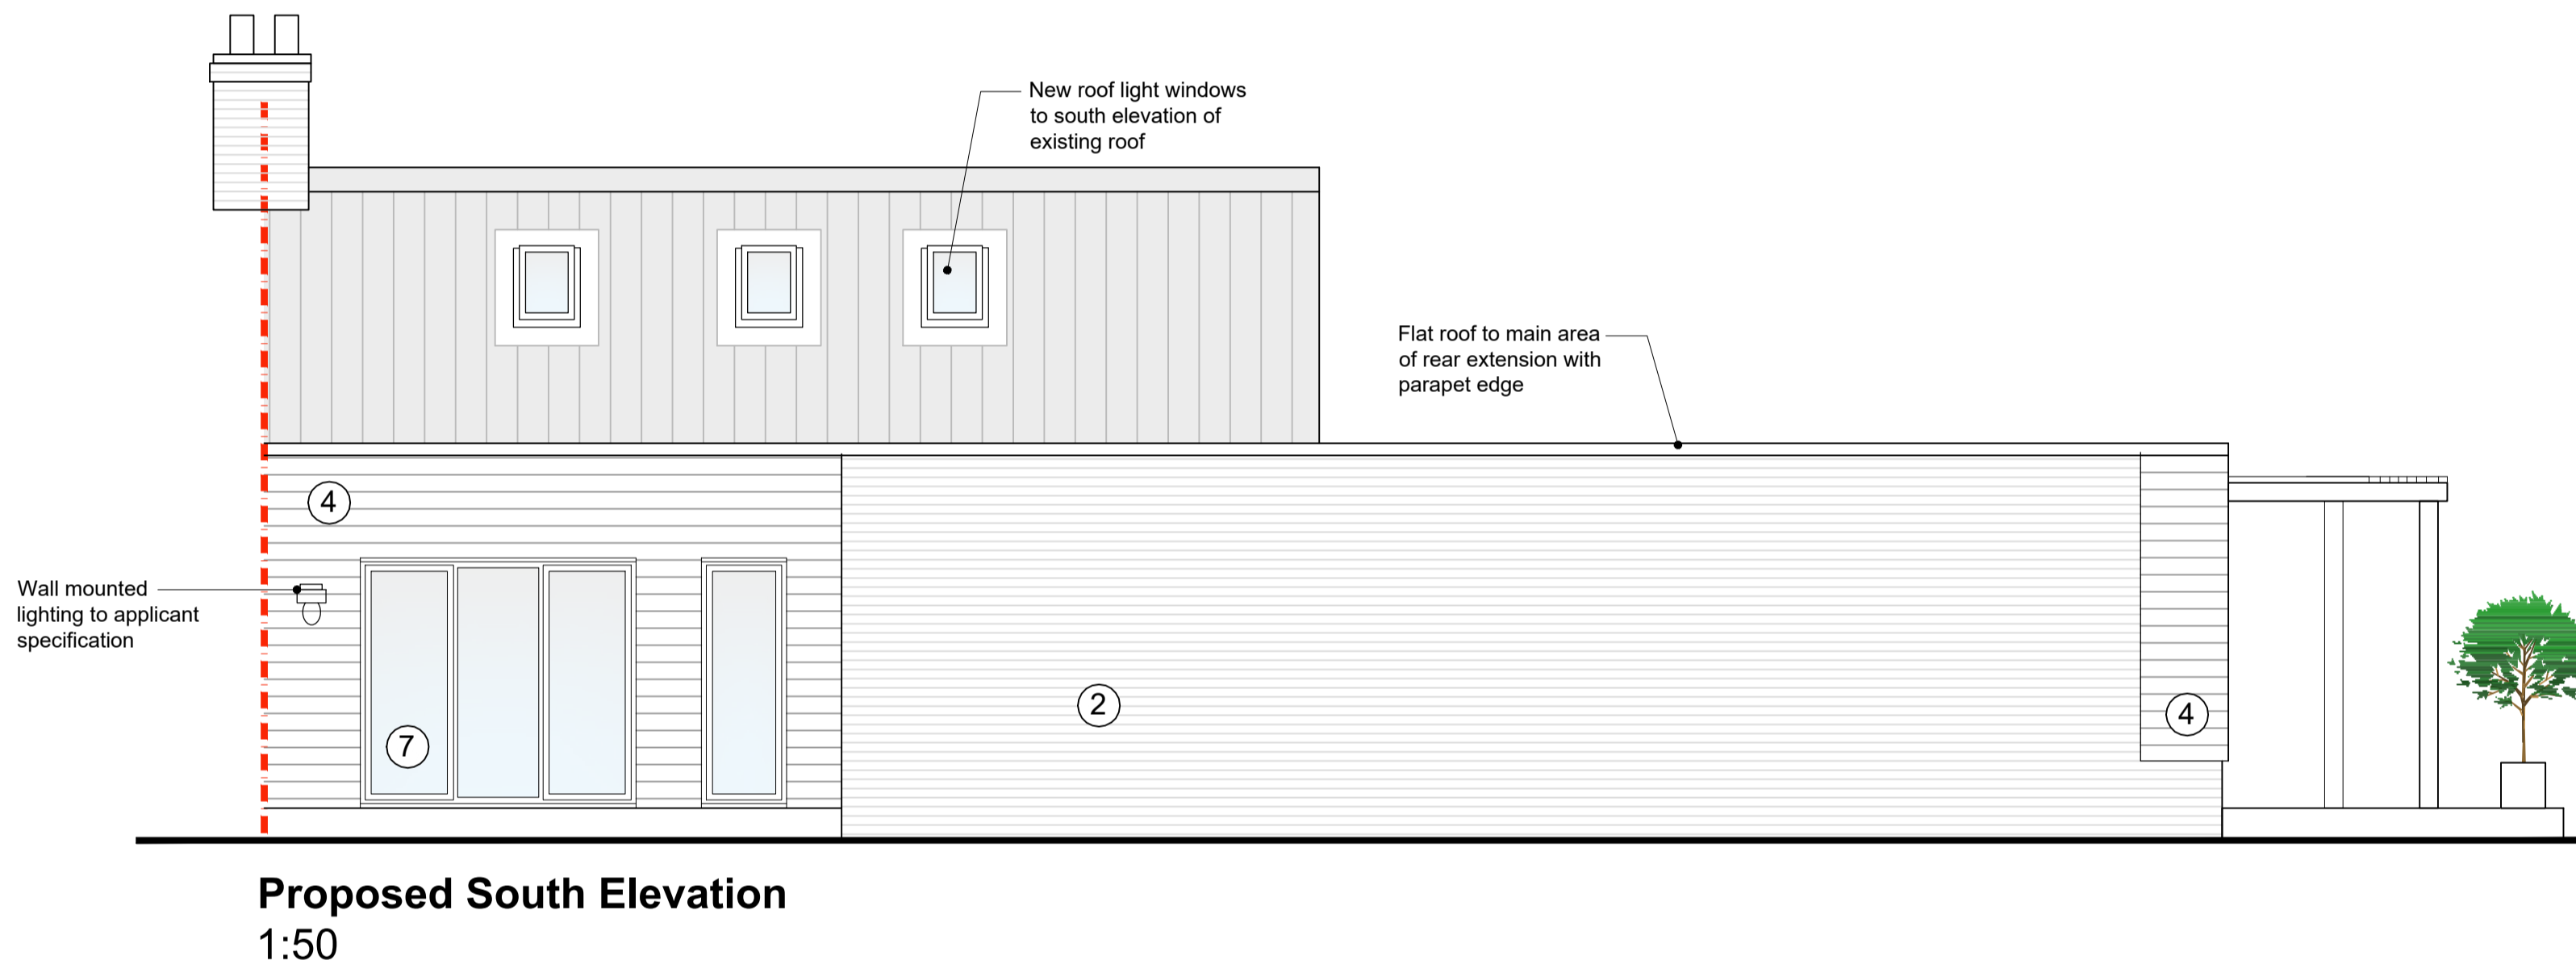

Revision:	Date:	Description:
Project: Watership Down Church Road Neatishead NR12 8BT		
Drawing Title: Proposed Elevations		
Client: Mr M. Longstaff		
Drawing No: 003	Date: 11/2023	Scale: 1:50
		Paper Size: A1