


Scale 1:1250

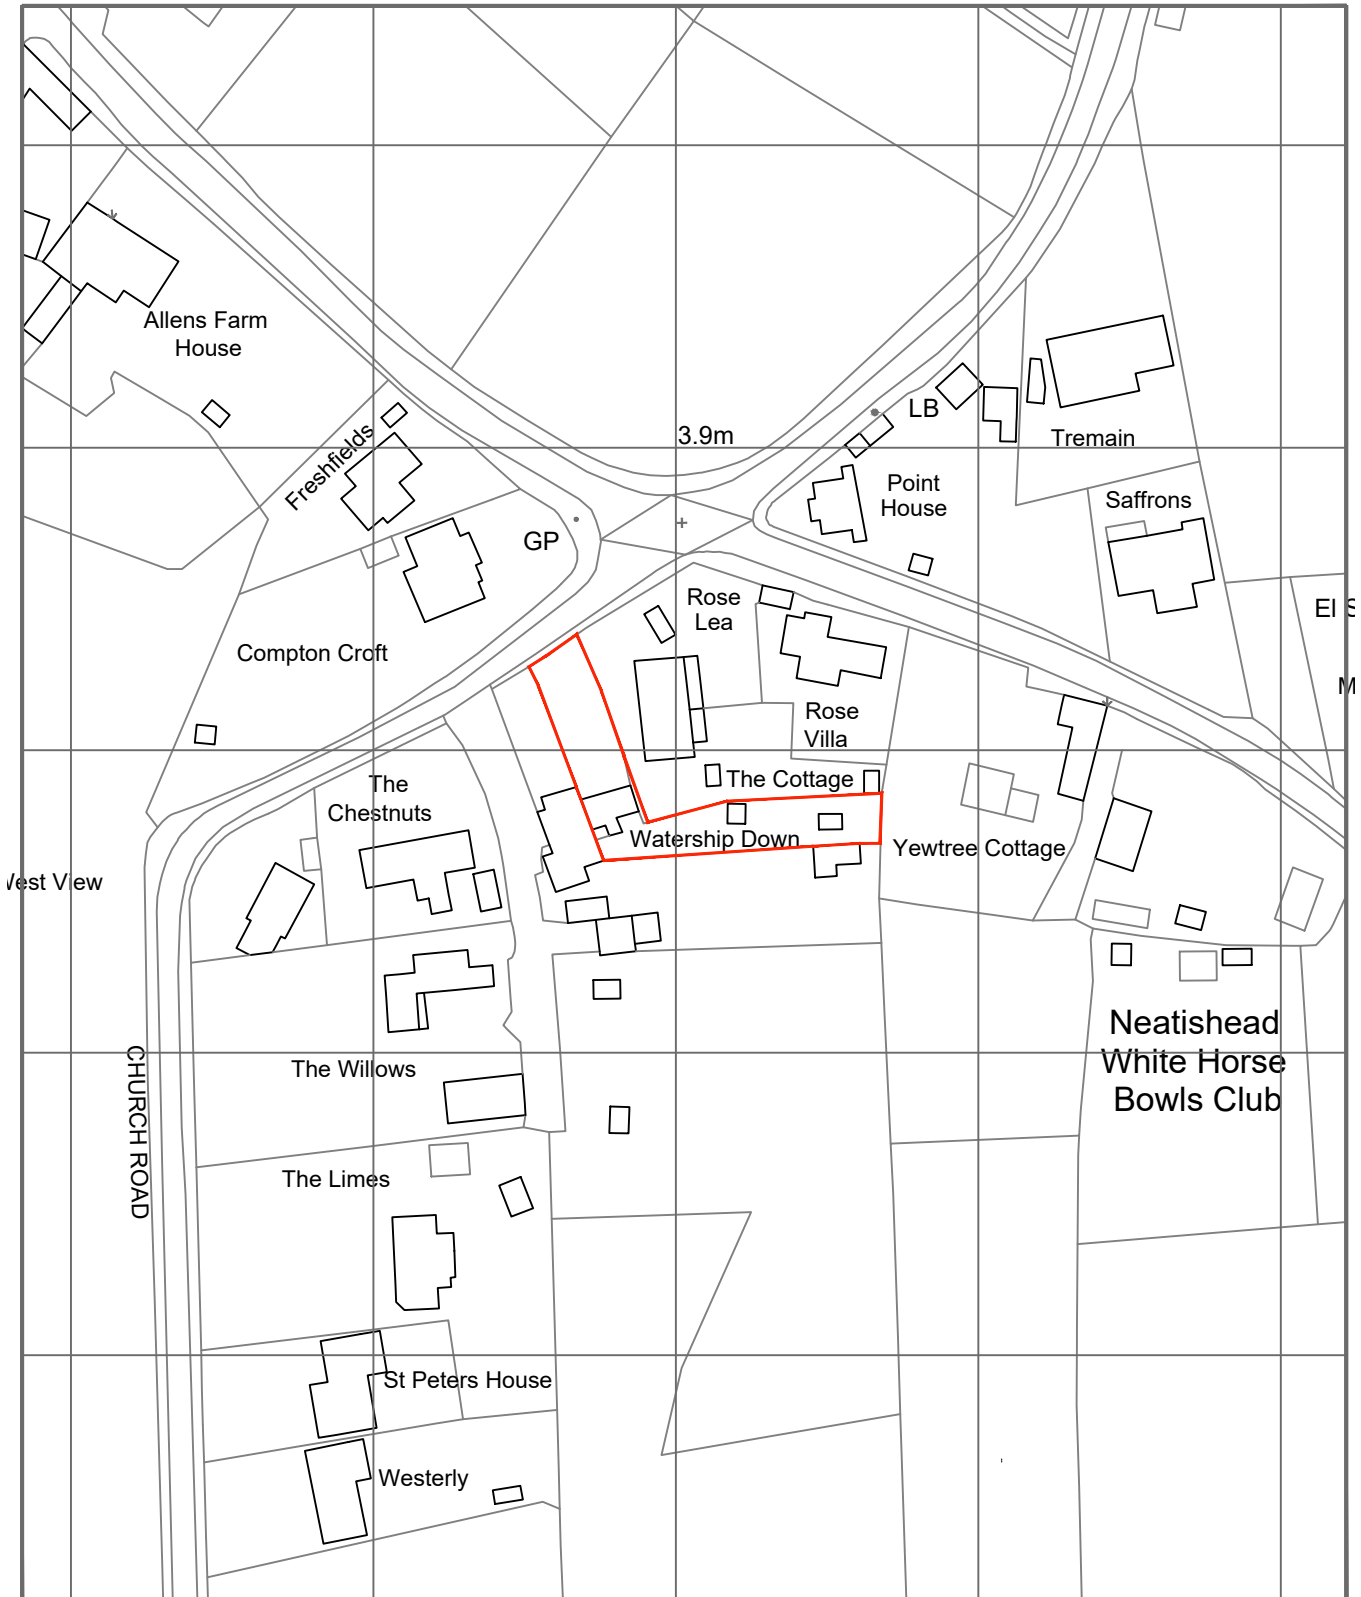

Site Location Plan

Watership Down, Church Road, Neatishead, NR12 8BT