



1:1250

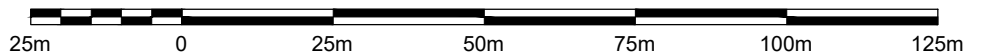

©2023 COPYRIGHT OF DTA

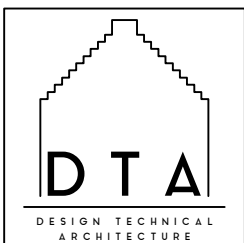

9 MONTGOMERY STREET
THE VILLAGE
EAST KILBRIDE
GLASGOW
G74 4JS

TEL : 01355 260909
HELLO@DTA.SCOT

| | | | |
|--------------------------------------------------------------|------------------------|-----------------|------------|
| Client Deborah Morton | | | |
| Project Prop. Alterations, 9 Netherburn Avenue, Netherlee | | | |
| Title Location Plan | | | |
| Job No T1.08 | Drawing No L(0-) 01 | Rev - | |
| Date Nov '23 | By GR | Scale 1:1250 | Size A4 |