



Front view - gate A

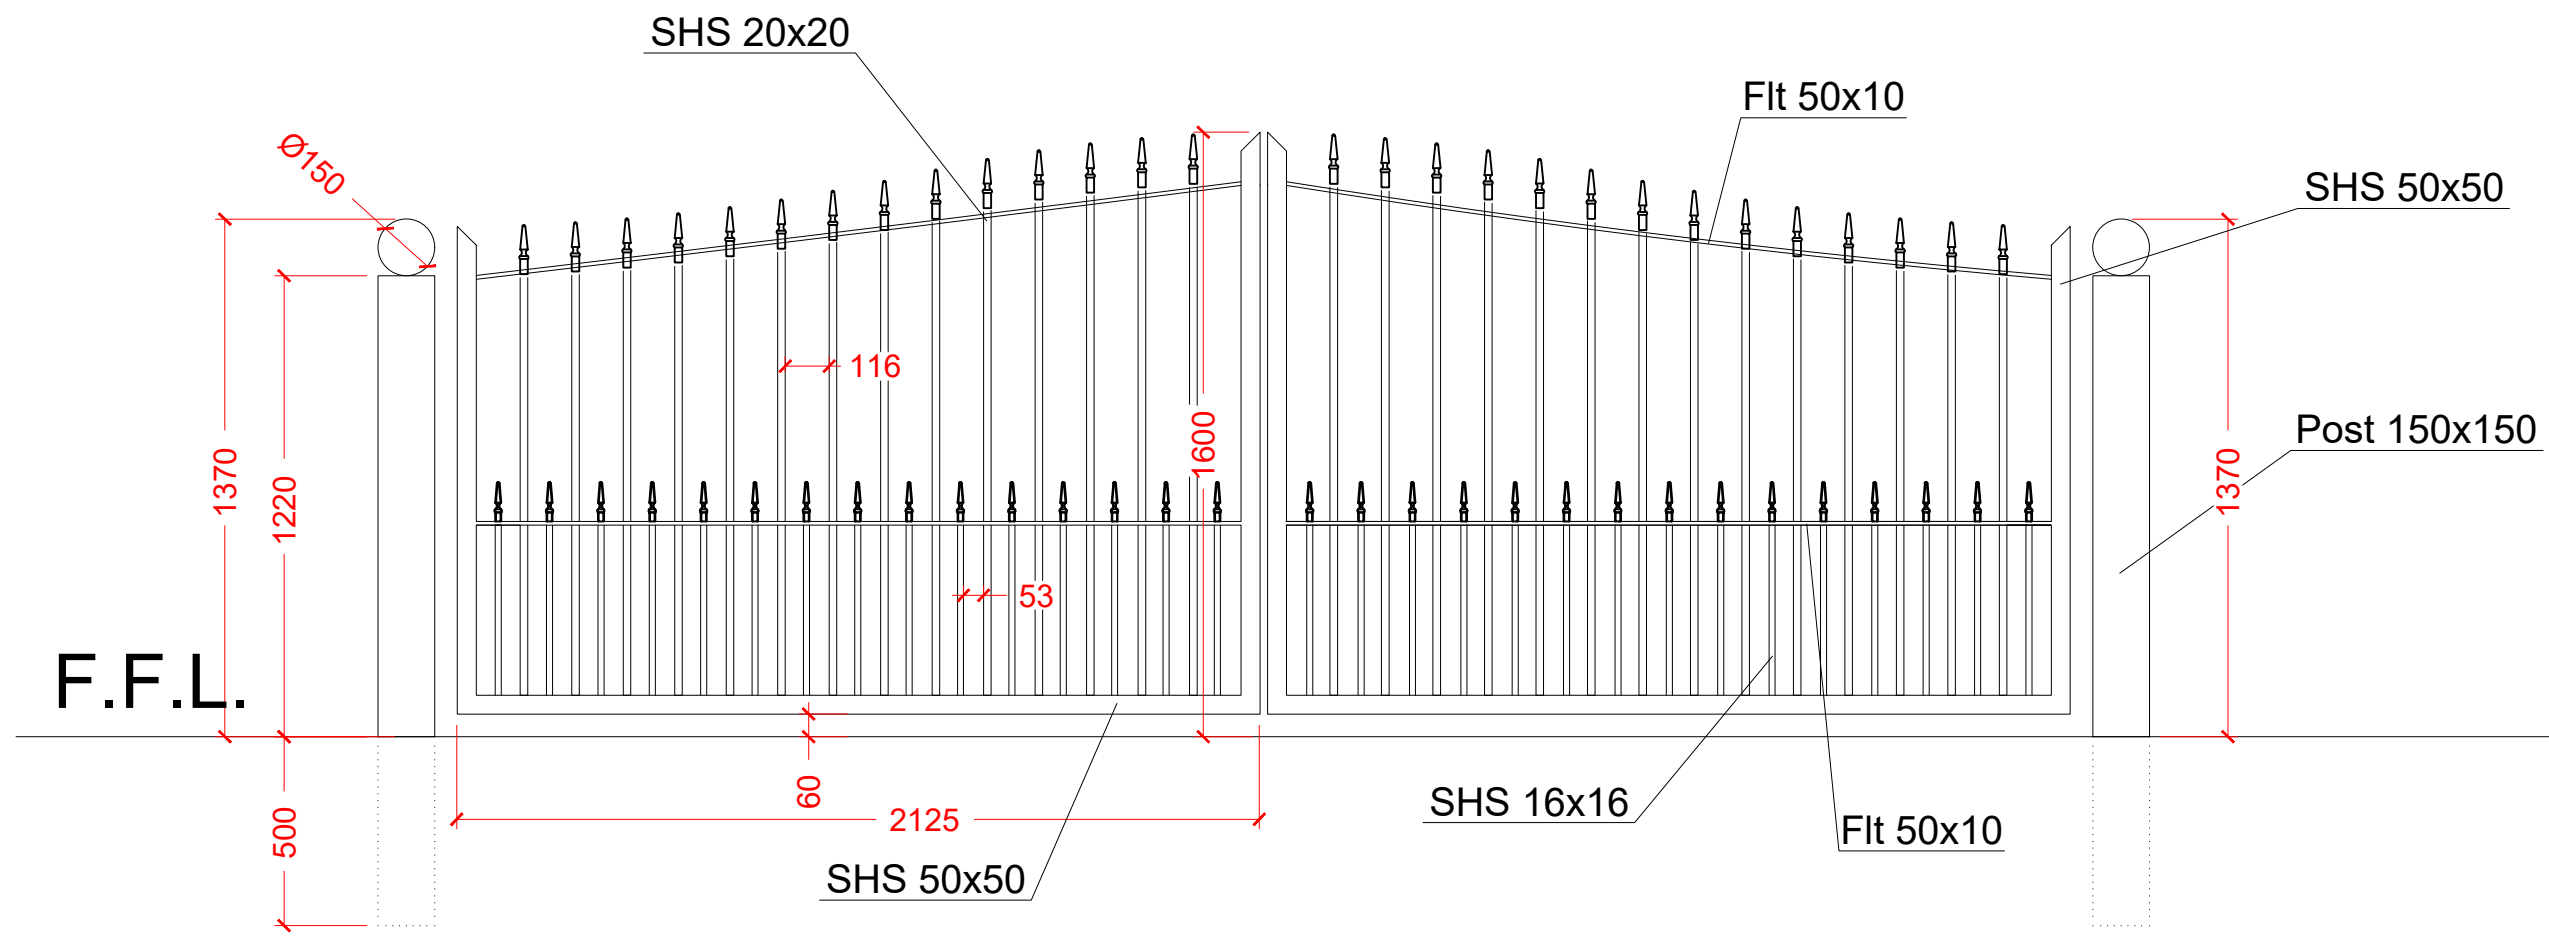

Top view - gate A

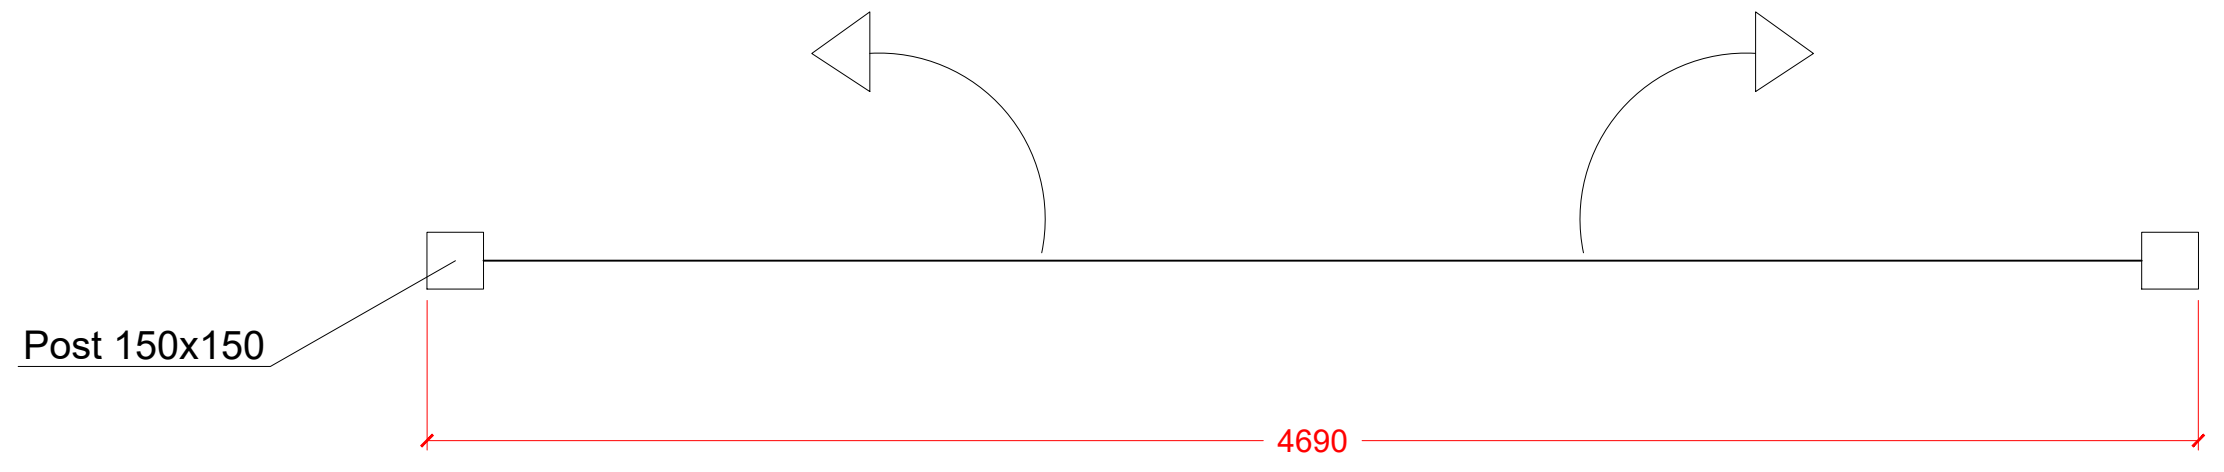

Galvanised + powder coat Black

LONDON GATES AND RAILINGS
 Guillmore Farm
 Sandy Lane London
 WD25 8HE
 info@londongatesandrailings.co.uk
 phone : 0208 537 1898
 mobile: 07954 584 843

CLIENT: Barry Welck
PROJECT ADDRESS : 4 Newlands Ave - WD7 8EL
DATE CREATED: 21.07.2023
DRAWN BY: GDM

DRAWING TITLE Scale Drawing NO: REV: 1
Scale [A.1] 1

Scale 1:20 @A3

