

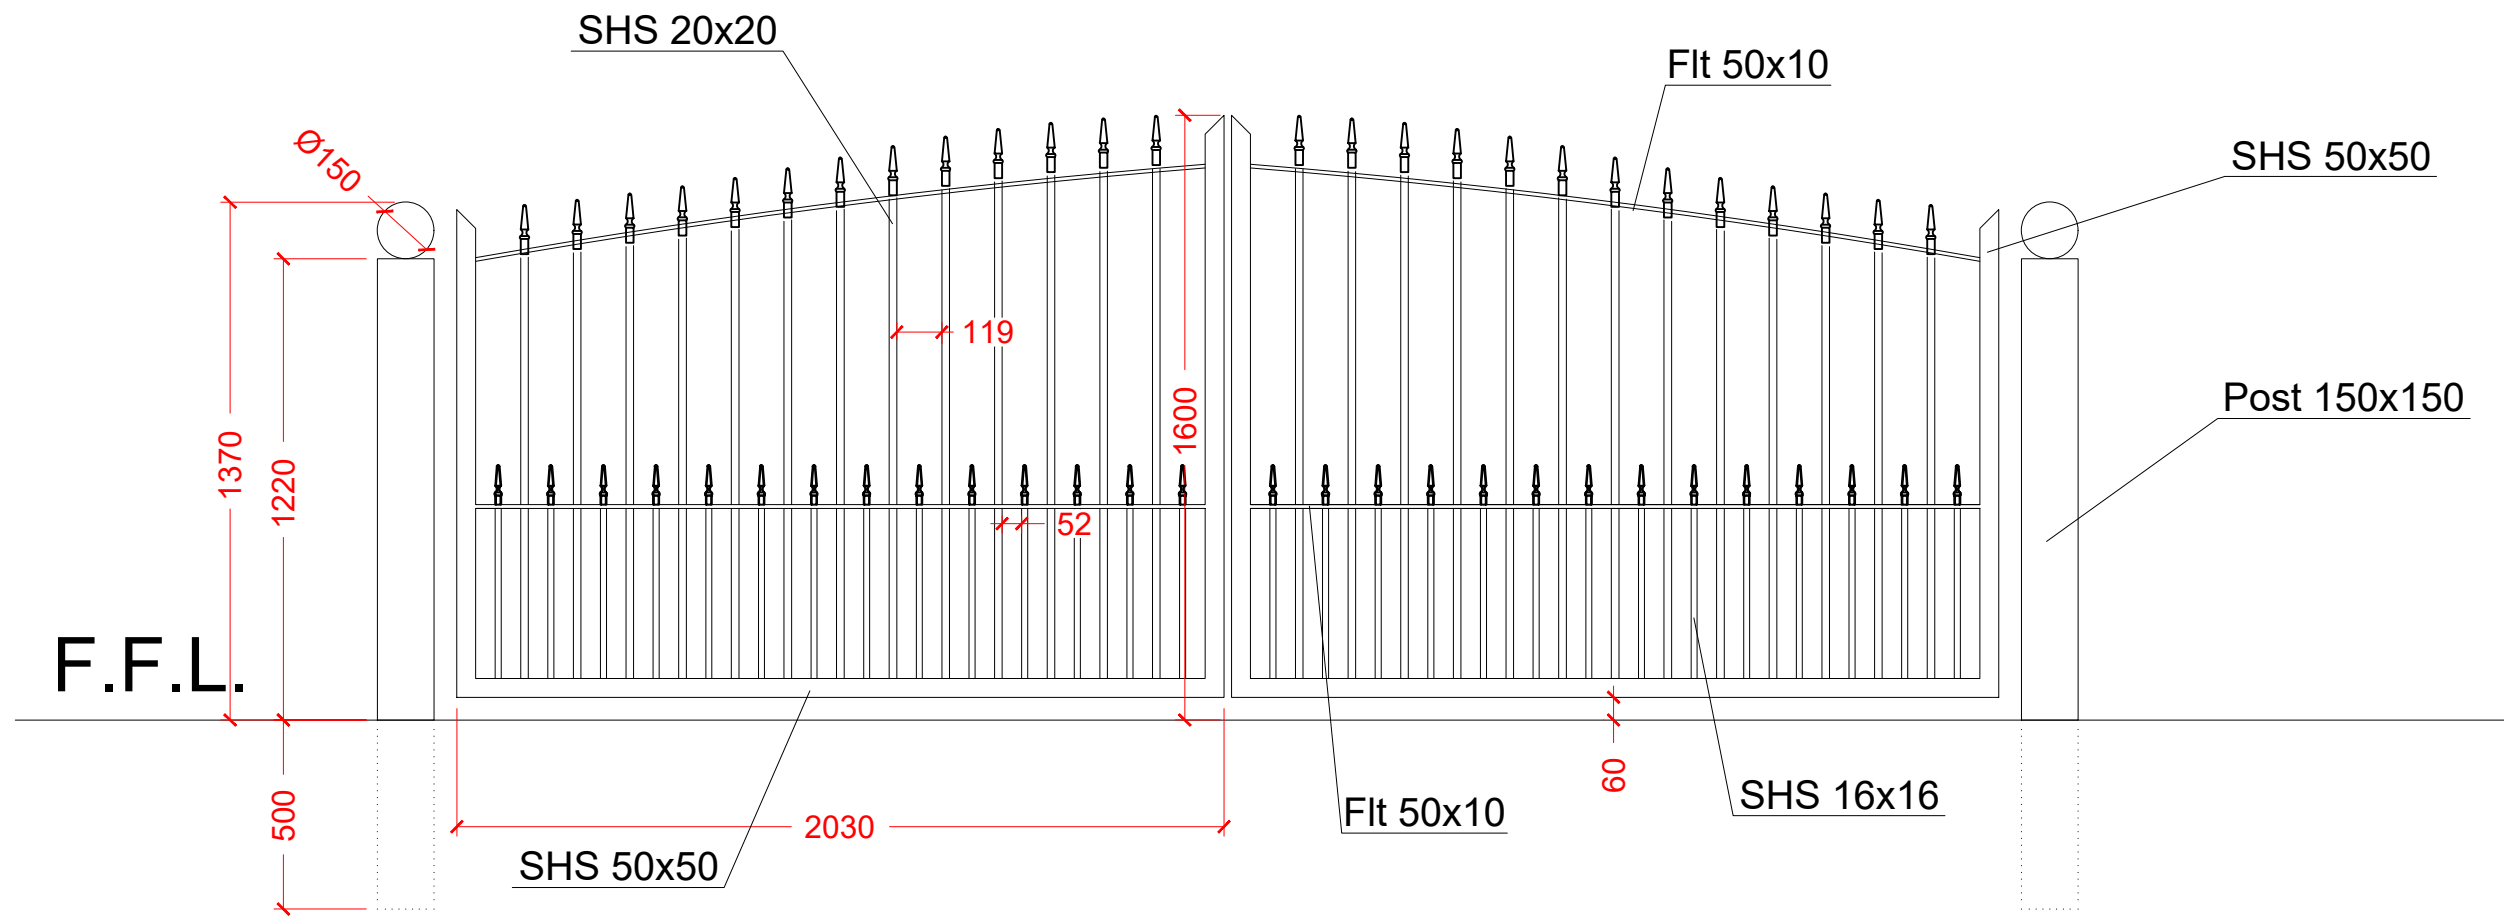


Front view - gate B

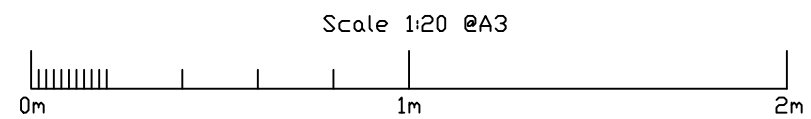

Top view - gate B

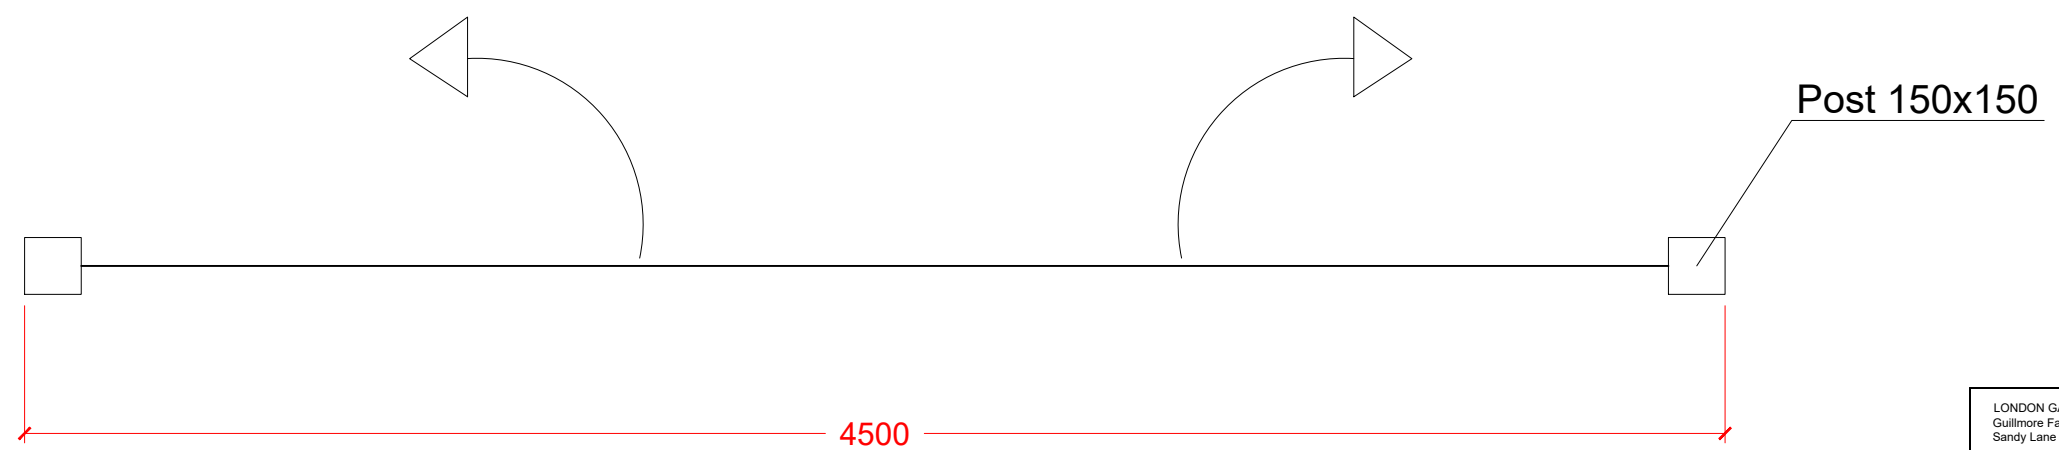

Galvanised + powder coat Black

LONDON GATES AND RAILINGS Guillmore Farm Sandy Lane London WD25 8HE info@londongatesandrailings.co.uk phone : 0208 537 1898 mobile: 07954 584 843	
CLIENT: Barry Welck	DATE CREATED 21.07.2023
PROJECT ADDRESS : 4 Newlands Ave - WD7 8EL	DRAWN BY: GDM
DRAWING TITLE SCALE DRAWING NO: REV: 1 Double gate with automation - A	[A.1] 1