




Ordnance Survey (c) Crown Copyright 2023. All rights reserved. Licence number 100022432

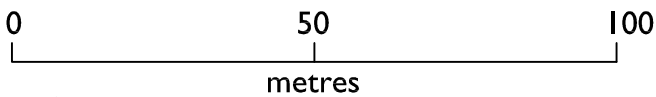

1:1250

Ref Date Revision

Ensure all dimensions are checked on site prior to ordering of prefabricated elements. Ensure minimum headroom requirements are met for all staircases. Do not scale from this or any other drawing. Any discrepancies, contact the issuer. This drawing or any of its contents cannot be used except with the express written permission of the issuer. Without such permission no responsibility is taken for its content.

ROBERTS MOLLOY
architecture + planning

homestead
the street horham
suffolk
IP21 5DX

RM ARCHITECTURAL LIMITED ©
Tel: 01379 687705
E-mail: info@robertsmolloy.co.uk

DETAIL: LOCATION PLAN
2no. PHASED DWELLING PLOTS

PROJECT: LAND AT GREEN PASTURES
THE STREET, TIVETSHALL ST MARY

Scale: 1:1250@A4

Date: 10.'23

JOB No. TTS

DRG No. 02

