



The details shown on this drawing are confidential and the drawing is the exclusive property of Halliday Clark Limited. No use, copy or disclosure of the drawing may be made without our permission and it is to be returned to Halliday Clark Limited when required. Halliday Clark Limited take no responsibility for the use of this drawing for any purpose other than for that which it was intended. All dimensions are in millimeters unless stated otherwise. All dimensions should be verified on site prior to commencement of works. Do not scale from this drawing. All works must be in accordance with British Standards, EC Standards, Health & Safety at work act & all other relevant regulations & Bye Laws. Any discrepancies should be brought to the attention of Halliday Clark Limited.


NOTES

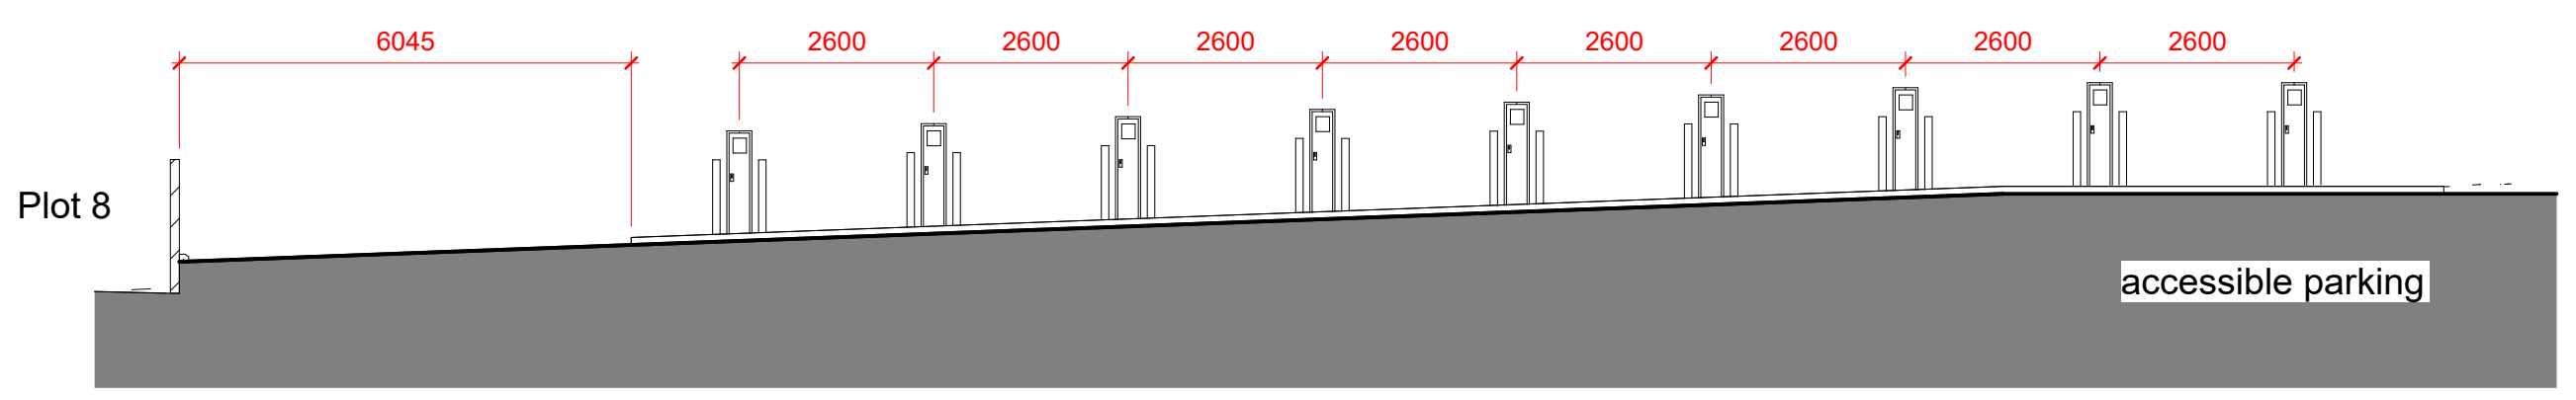


Section A
1 : 100

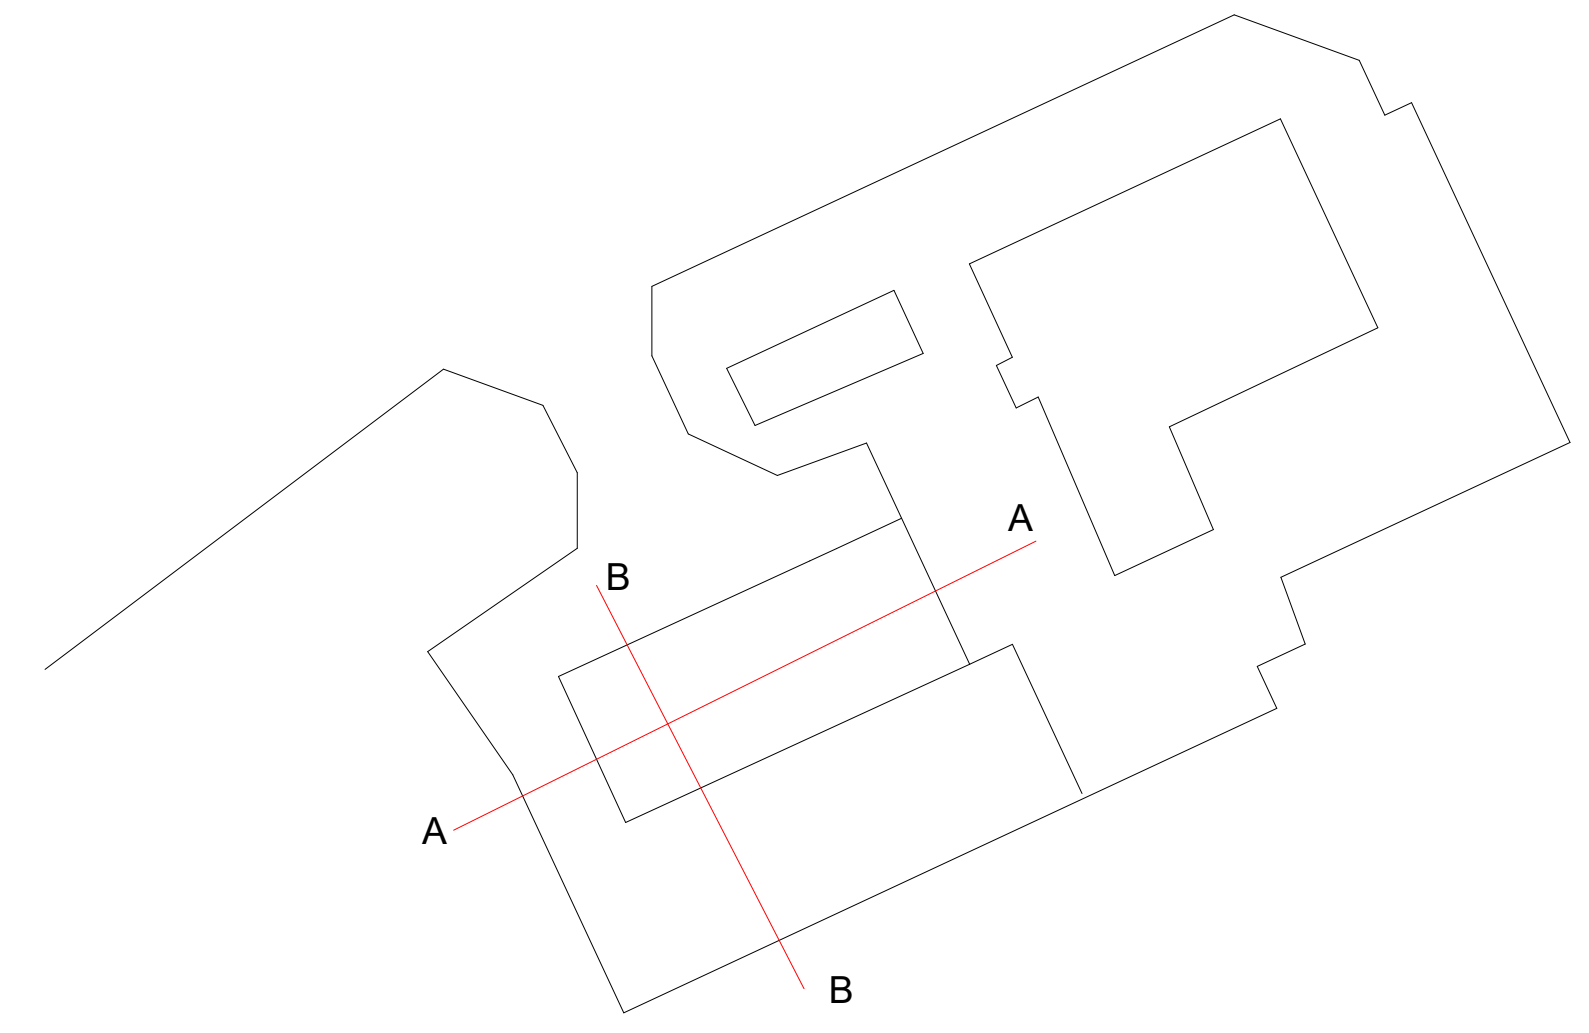


Key
1 : 500

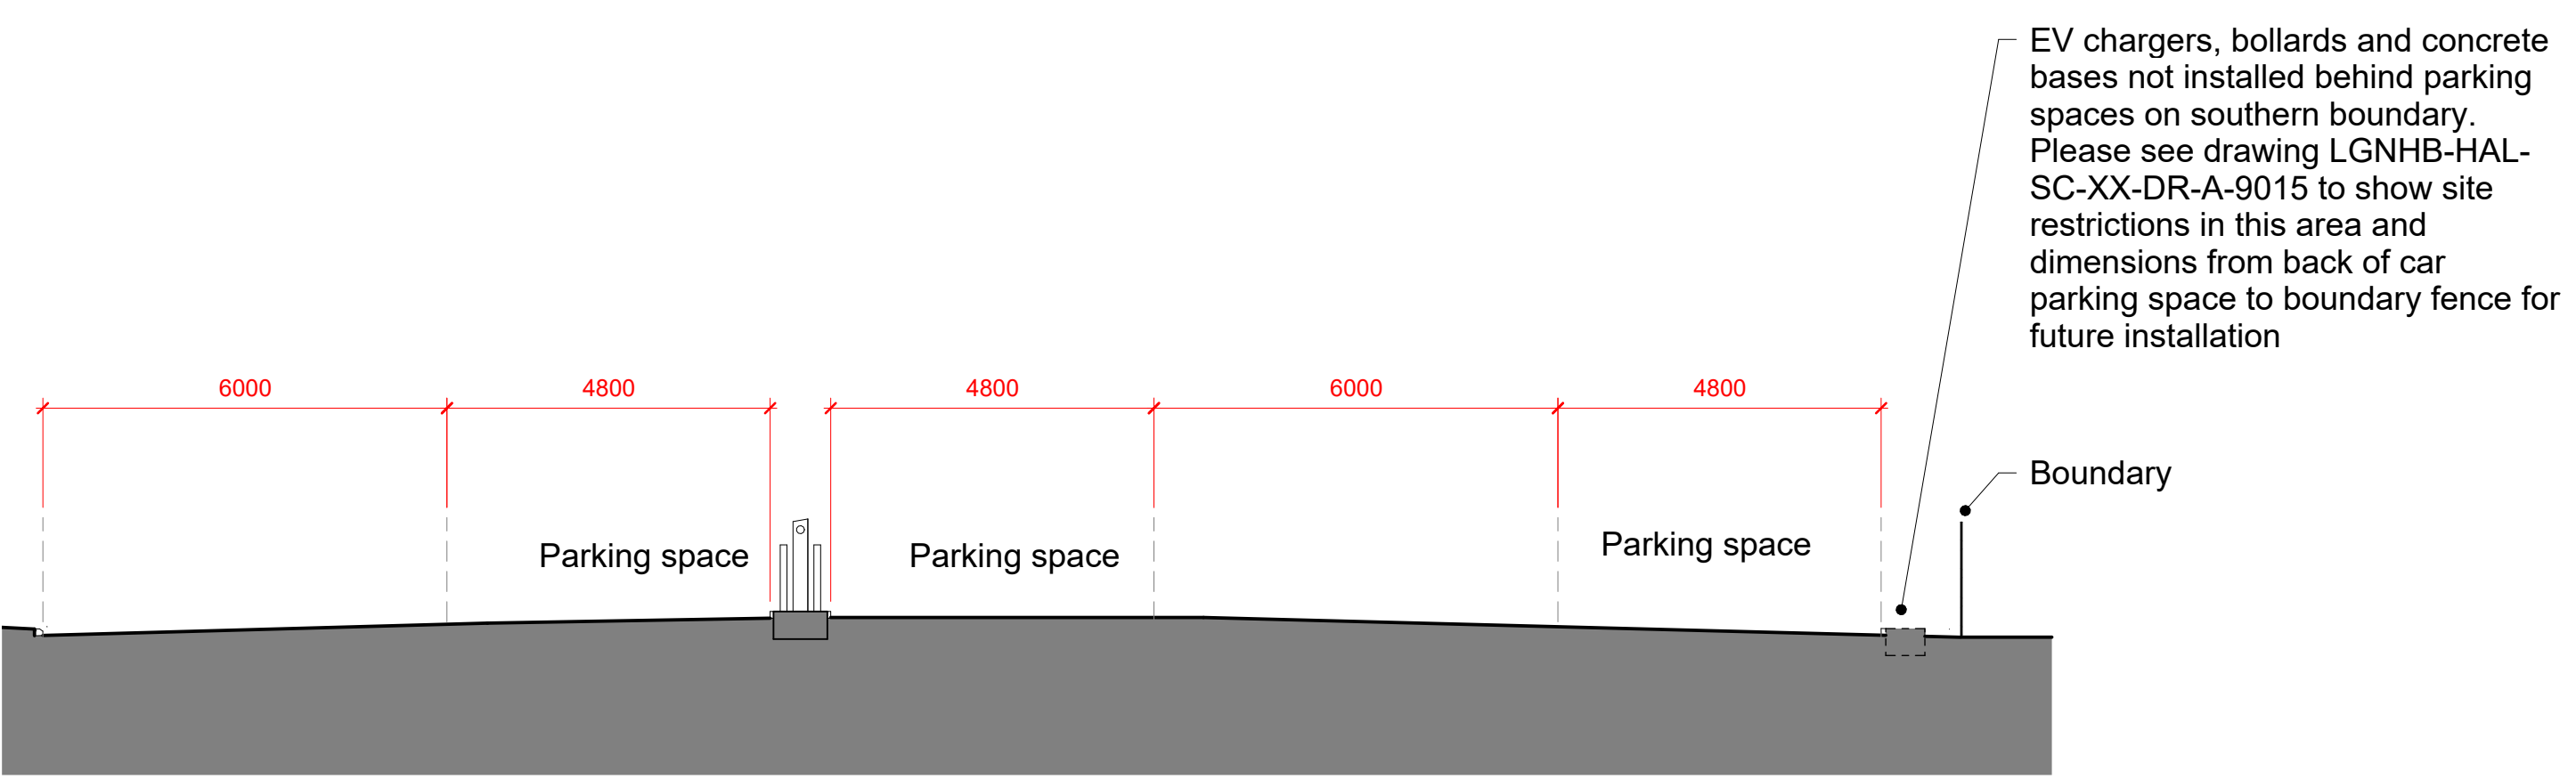

Section B
1 : 100

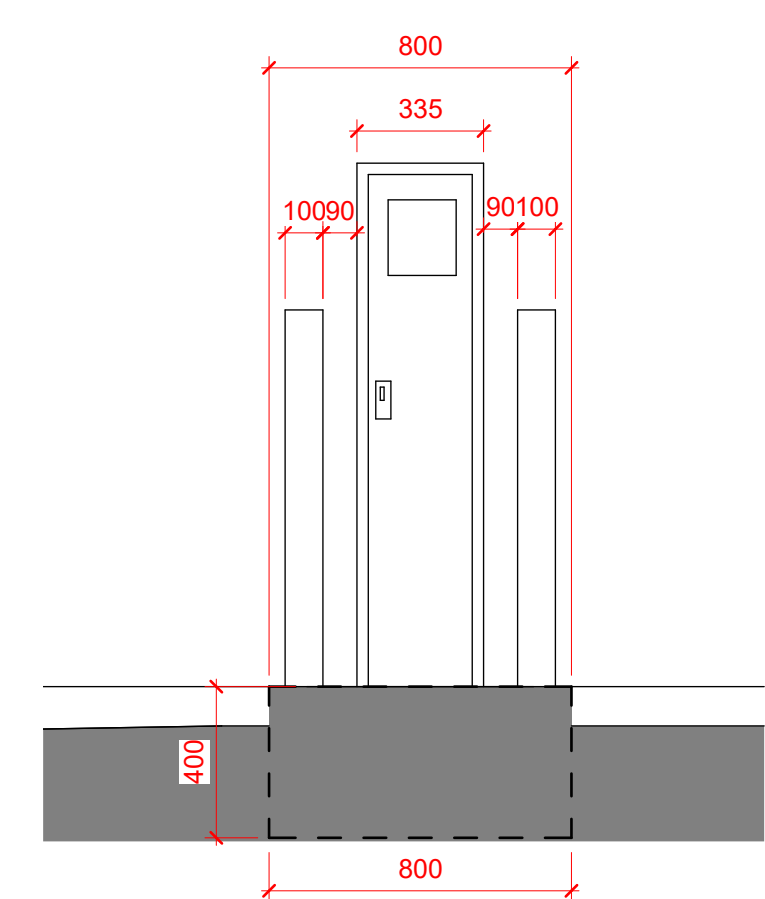

Front Section
1 : 20

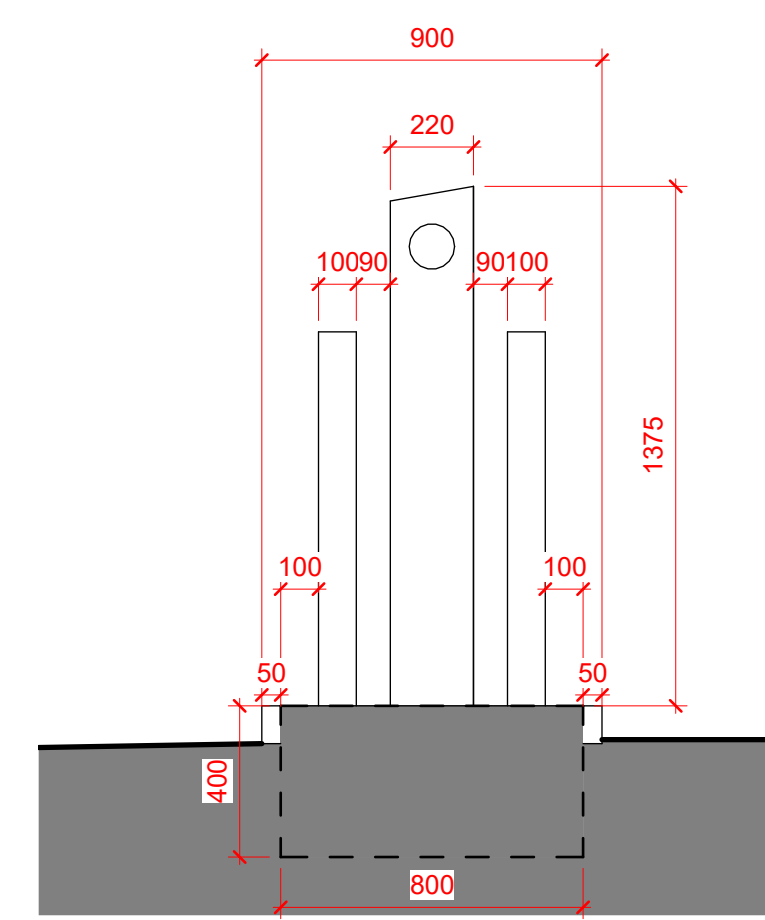

Side Section
1 : 20

As per supplier information

C.01-09.11.2023	AL	ED
Issued for construction	AL	ED
P.02-05.10.2023	AL	ED
Base amended due to site restraints	AL	ED
INITIAL ISSUE 31.01.2023	AL	ED
REVISION - DATE	DRWN	CHKD

For Construction

Seacroft Crescent
Seacroft, Leeds LS14 6PG



EV charging section

Scale As indicated @A1 Rev C.01



Halliday Clark Limited
1 Lower Railway Road
Ilkley LS29 8FL
T 01943 604 123
E info@hallidayclark.co.uk
W hallidayclark.co.uk