



The details shown on this drawing are confidential and the drawing is the exclusive property of Halliday Clark Limited. No use, copy or disclosure of the drawing may be made without our permission and it is to be returned to Halliday Clark Limited when required. Halliday Clark Limited take no responsibility for the use of this drawing for any purpose other than for that which it was intended. All dimensions are in millimeters unless stated otherwise. All dimensions should be verified on site prior to commencement of works. Do not scale from this drawing. All works must be in accordance with British Standards, EC Standards, Health & Safety at work act & all other relevant regulations & Bye Laws. Any discrepancies should be brought to the attention of Halliday Clark Limited.

NOTES

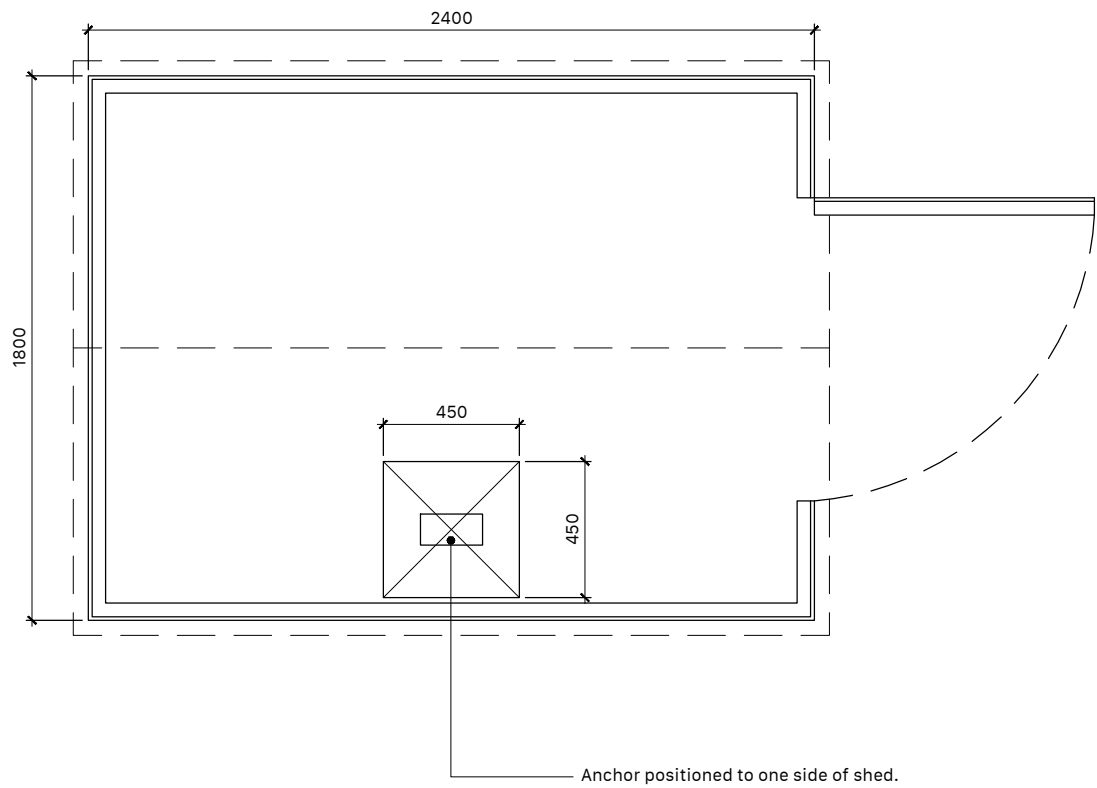

SHED PLAN
1:25 @ A3

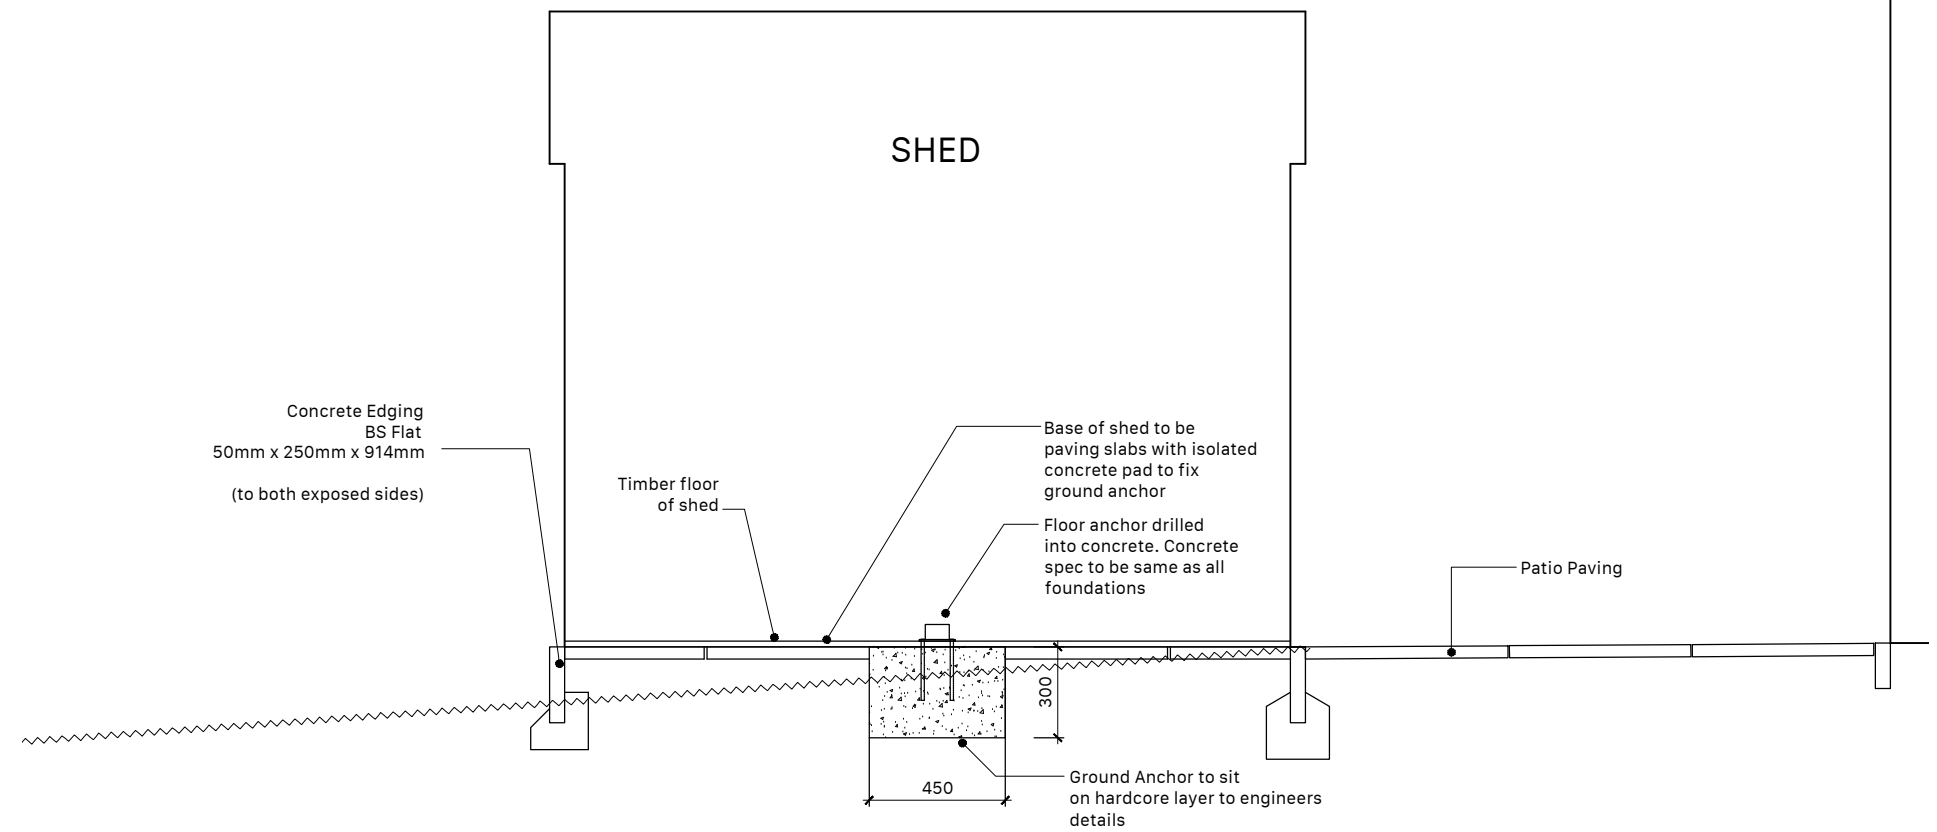

SHED SECTION
1:25 @ A3

0 - Dec 23	ED	
INITIAL ISSUE		
REVISION - DATE	DRWN	CHKD

FOR TENDER

Amberton Terrace
Gipton
Leeds

FOR
WATES

TYPICAL SHED SECTION
Secure Cycle Storage
Scale 1:25 @ A3

HALLIDAY CLARK
ARCHITECTS

Halliday Clark Limited T 01943 604 123
1 Lower Railway Road E info@hallidayclark.co.uk
Ilkley LS29 8FL W hallidayclark.co.uk