


FIRST FLOOR

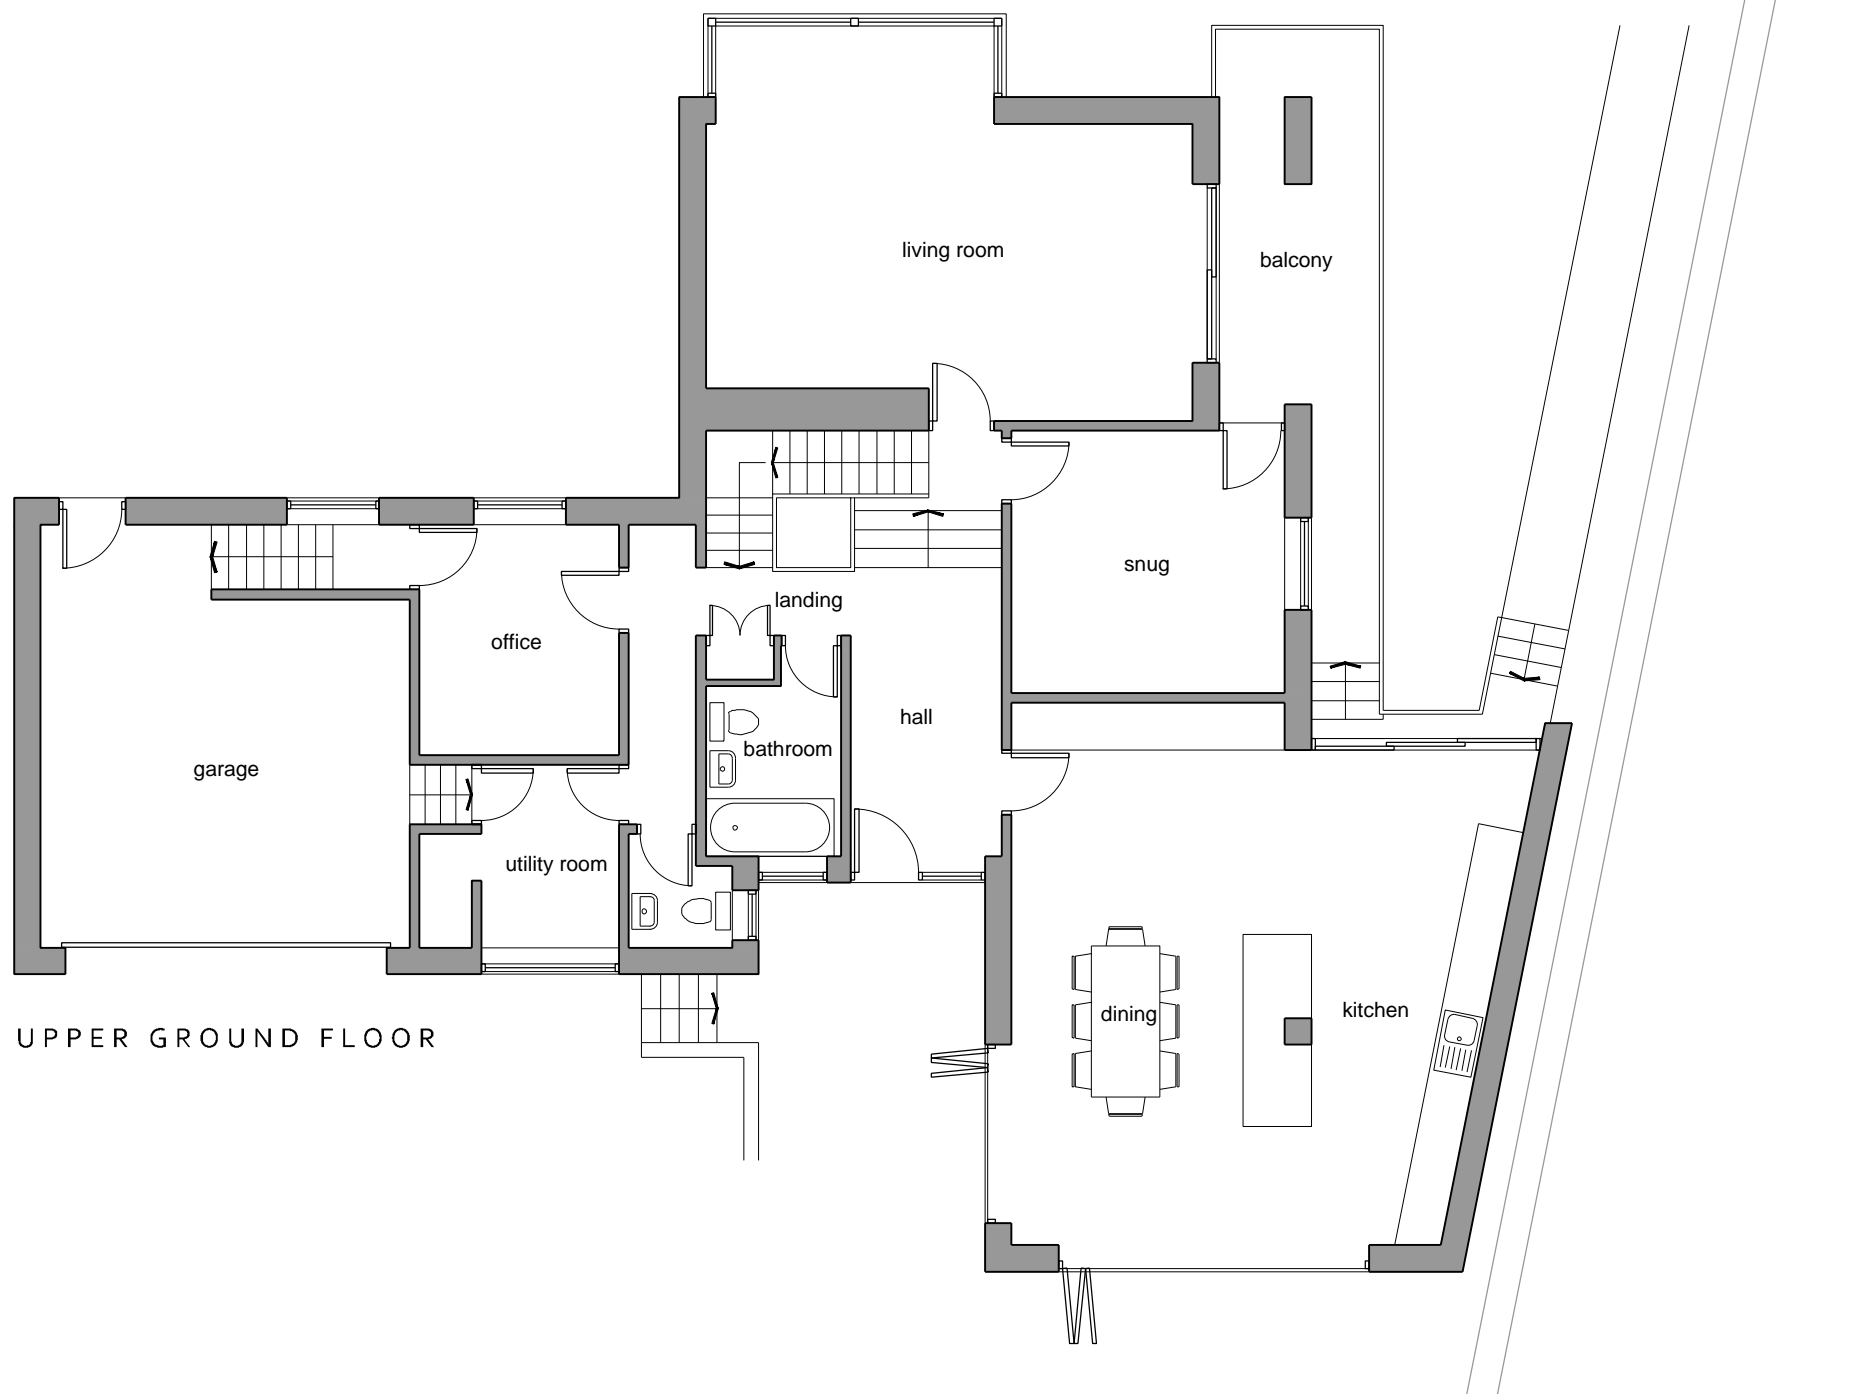

UPPER GROUND FLOOR

MAC LEAN
ARCHITECTURE

19 York Place | Knaresborough | North Yorkshire HG5 0AD

**SIDE AND ROOF EXTENSIONS TO HIGHFIELD HOUSE,
TRIP GARTH, LINTON**

Proposed Plans

Scale 1:100@A3	Date 16.11.2023
Job no. 159	Drawing no. (PL)03B