


HM Land Registry
Current title plan

Title number **WYK810930**
Ordnance Survey map reference **SE2837NE**
Scale **1:1250**
Administrative area **West Yorkshire : Leeds**





© Crown Copyright. Produced by HM Land Registry. Reproduction in whole or in part is prohibited without the prior written permission of Ordnance Survey. Licence Number 100026314

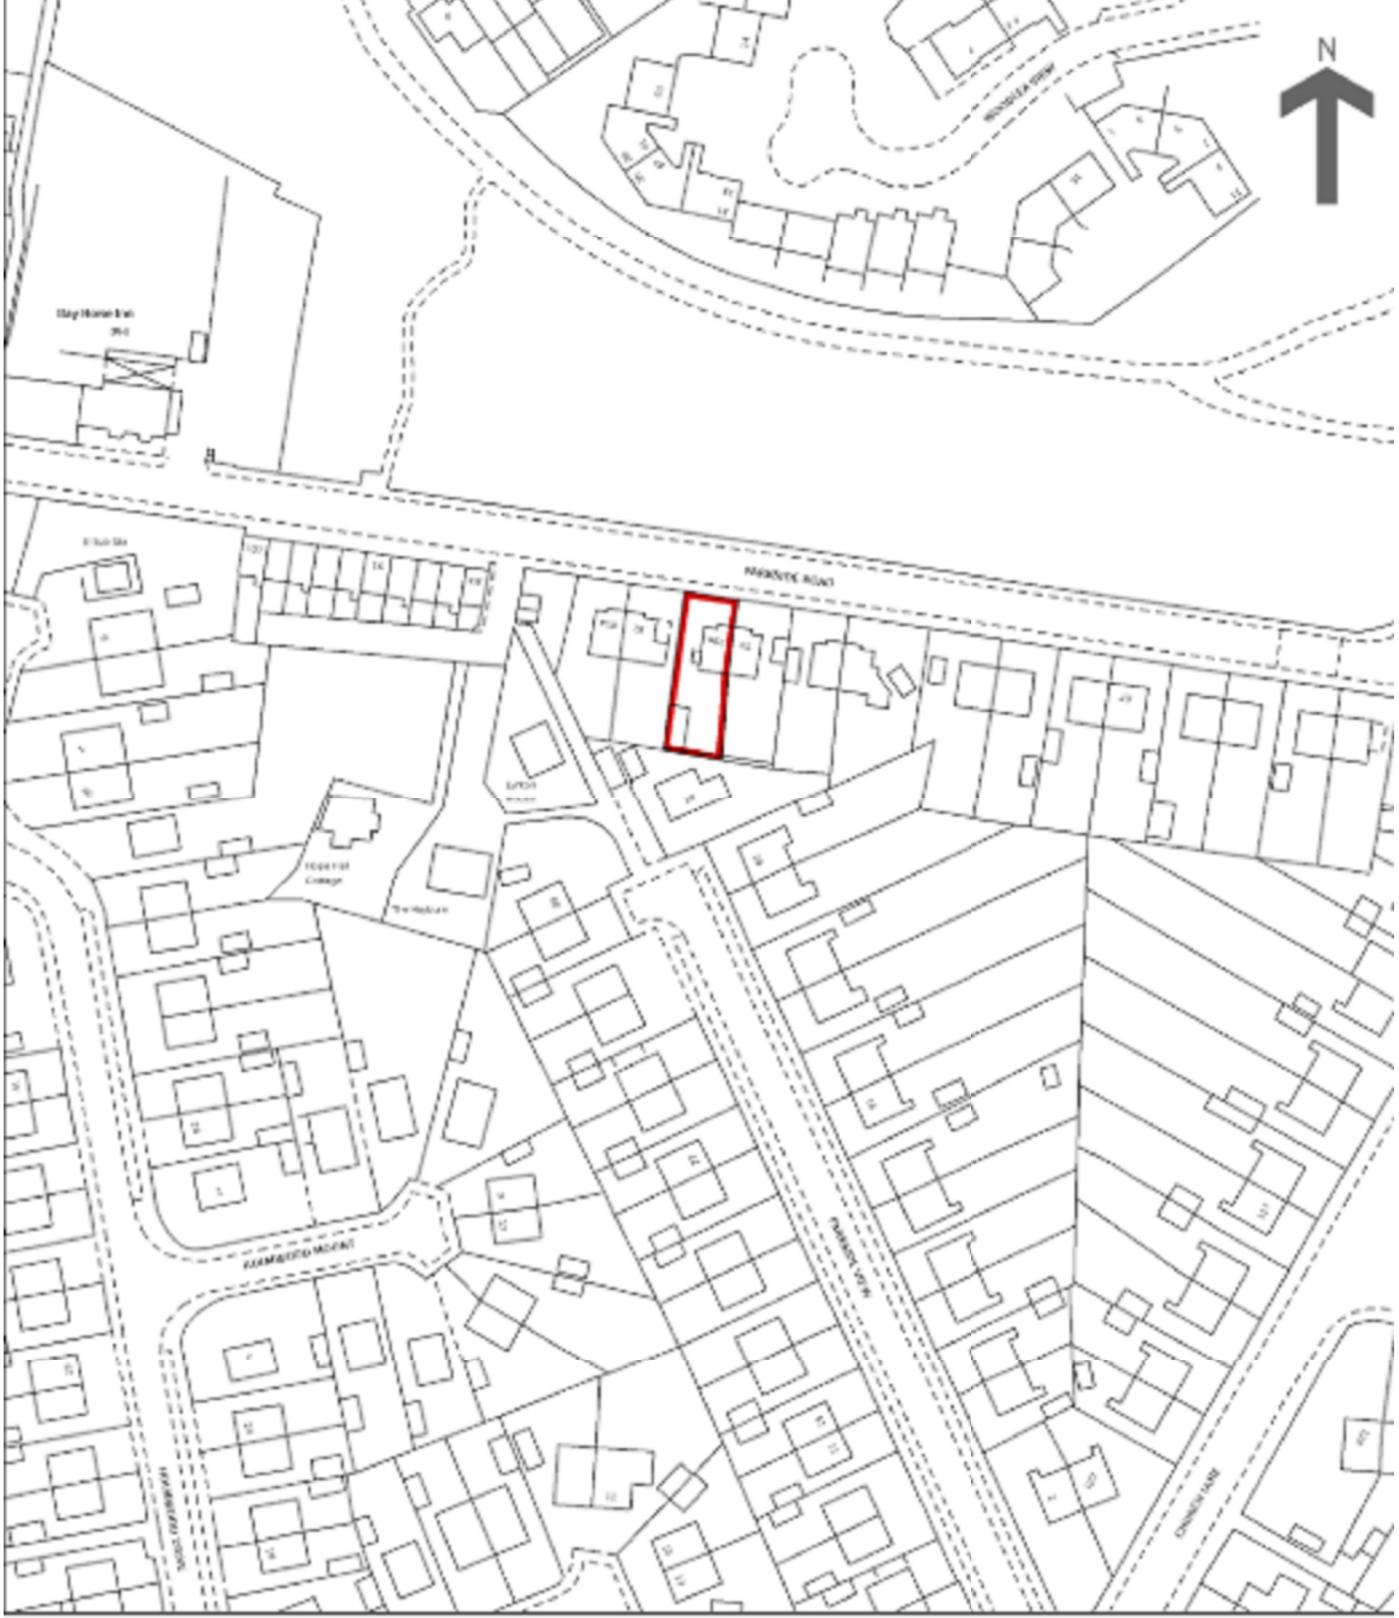

 Site Location Plan

- notes:
1. DO NOT SCALE FROM THIS DRAWING - USE FIGURED DIMENSIONS ONLY.
 2. TO BE READ IN CONJUNCTION WITH ALL OTHER CONSULTANTS / SPECIALISTS DRAWINGS. REPORT ANY DISCREPANCIES BEFORE AFFECTED WORK COMMENCES.
 3. ALL SETTING OUT DIMENSIONS TO BE CHECKED ON SITE BY CONTRACTOR BEFORE WORK COMMENCES.

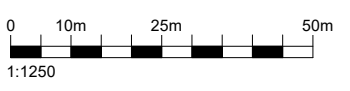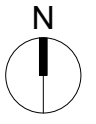

REVISIONS | 1 Issued for planning

23.12.13
DATE: DRAWN: CHECK

CLIENT	Owner
PROJECT	79A Parkside Road
TITLE	Existing Site Location Plan
NUMBER	2211_P106
REVISION	1
STATUS	Planning
SCALE	1 : 1250 @ A3
DATE	12/13/23
DRAWN BY	Author
CHECKED BY	Checker