



1 North




2 East



3 South



4 West

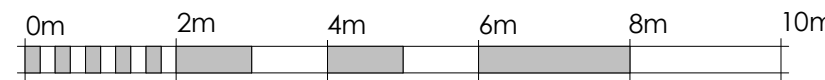


VISUAL SCALE 1:100 @ A3

THIS DRAWING IS INDICATIVE AND FOR PLANNING PURPOSES ONLY AND NOT CONSIDERED "CONSTRUCTION ISSUE".

ALL DIMENSIONS ARE TO BE CHECKED AND VERIFIED ON SITE WITH ANY DISCREPANCIES REPORTED TO ARCHITECTURAL DESIGNS SERVICES (UK)LTD

COPYRIGHT FOR THIS DRAWING IS HELD BY ARCHITECTURAL DESIGN SERVICES (UK) LTD. IT IS NOT TO BE REPRODUCED WITHOUT EXPRESS PERMISSION.

|  |          |
|--|----------|
| CLIENT   |          |
| DWARAKA ATRI   |          |
| PROJECT TITLE  |          |
| REAR EXTENSION AND LOFT CONVERSION   |          |
| DRAWING TITLE  |          |
| EXISTING ELEVATIONS  |          |
| PROJECT ADDRESS  |          |
| 39 Summerville Gardens<br>Cheam<br>SUTTON<br>SM1 2BU   |          |
| JOB NO   | 889      |
| DRAWING NO   | 03       |
| REV NO   | 1        |
| SCALE@A3   | 1 : 100  |
| DRAWN BY   | DG       |
| STAGE  | PLANNING |
|  ARCHITECTURAL DESIGNS<br>Building 2<br>Guildford Business Park<br>Guildford Surrey, GU28XG<br>Tel: 01483 362 980<br>Email: info@ad-ld.uk |          |

