


This drawing is to be read in conjunction with structural services and any other relevant information.


Any discrepancies are to be reported to the Architect. All dimensions have been taken from existing record and must be verified on site by the contractor, sub-contractors and suppliers before commencing any work.

Do not scale from this drawing except for planning purposes.


NOTES:

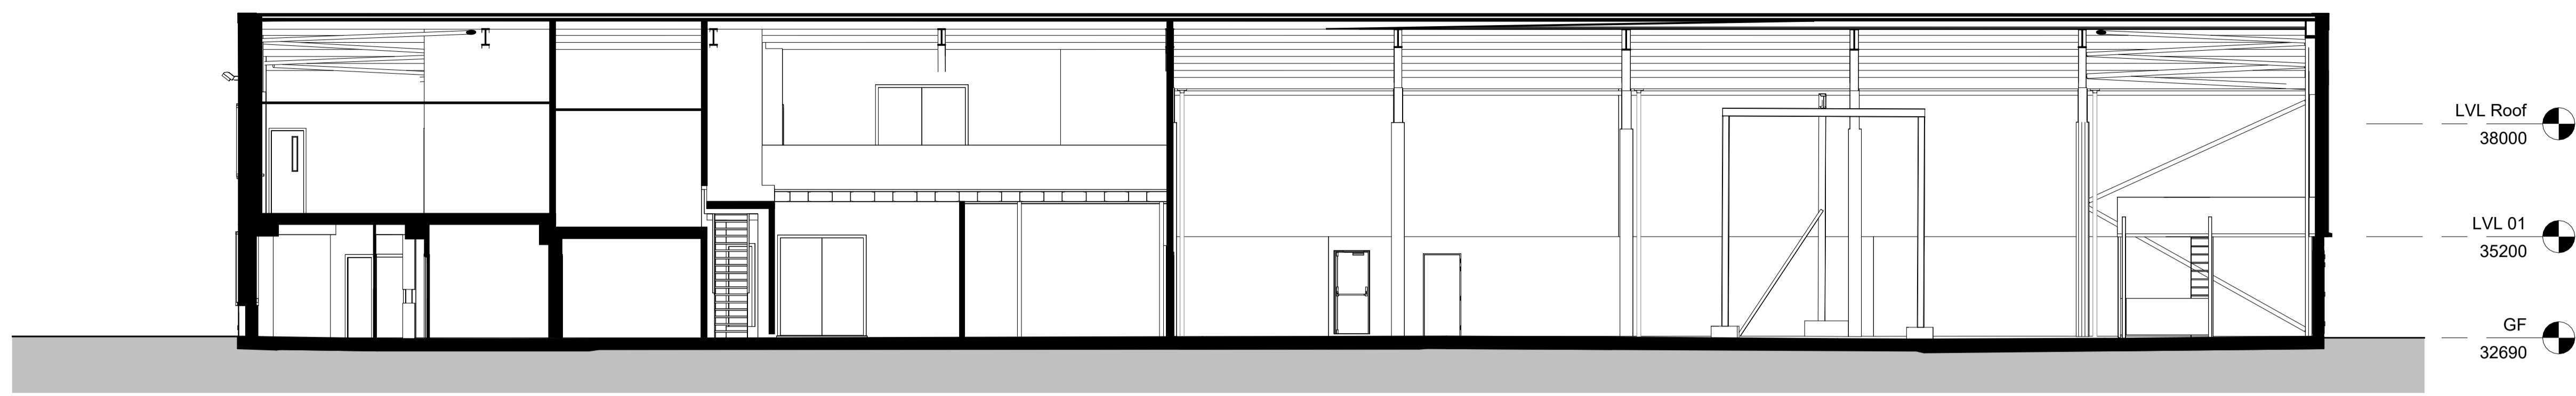

1 Section 1 Existing  
1 : 100

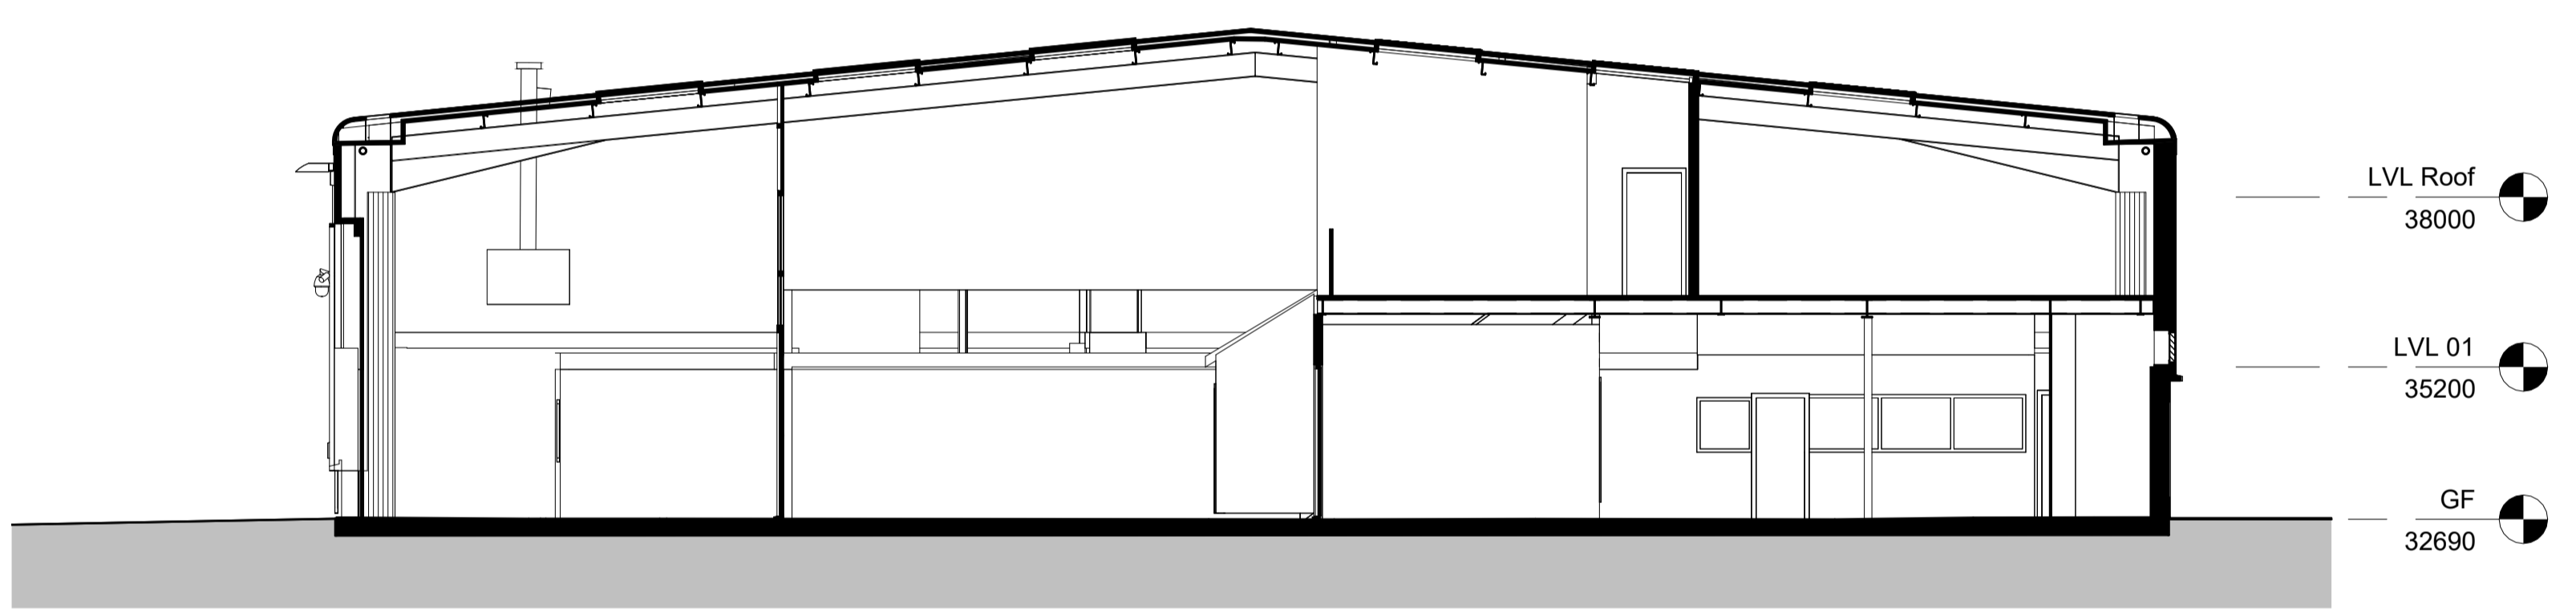

2 Section 2 Existing  
1 : 100

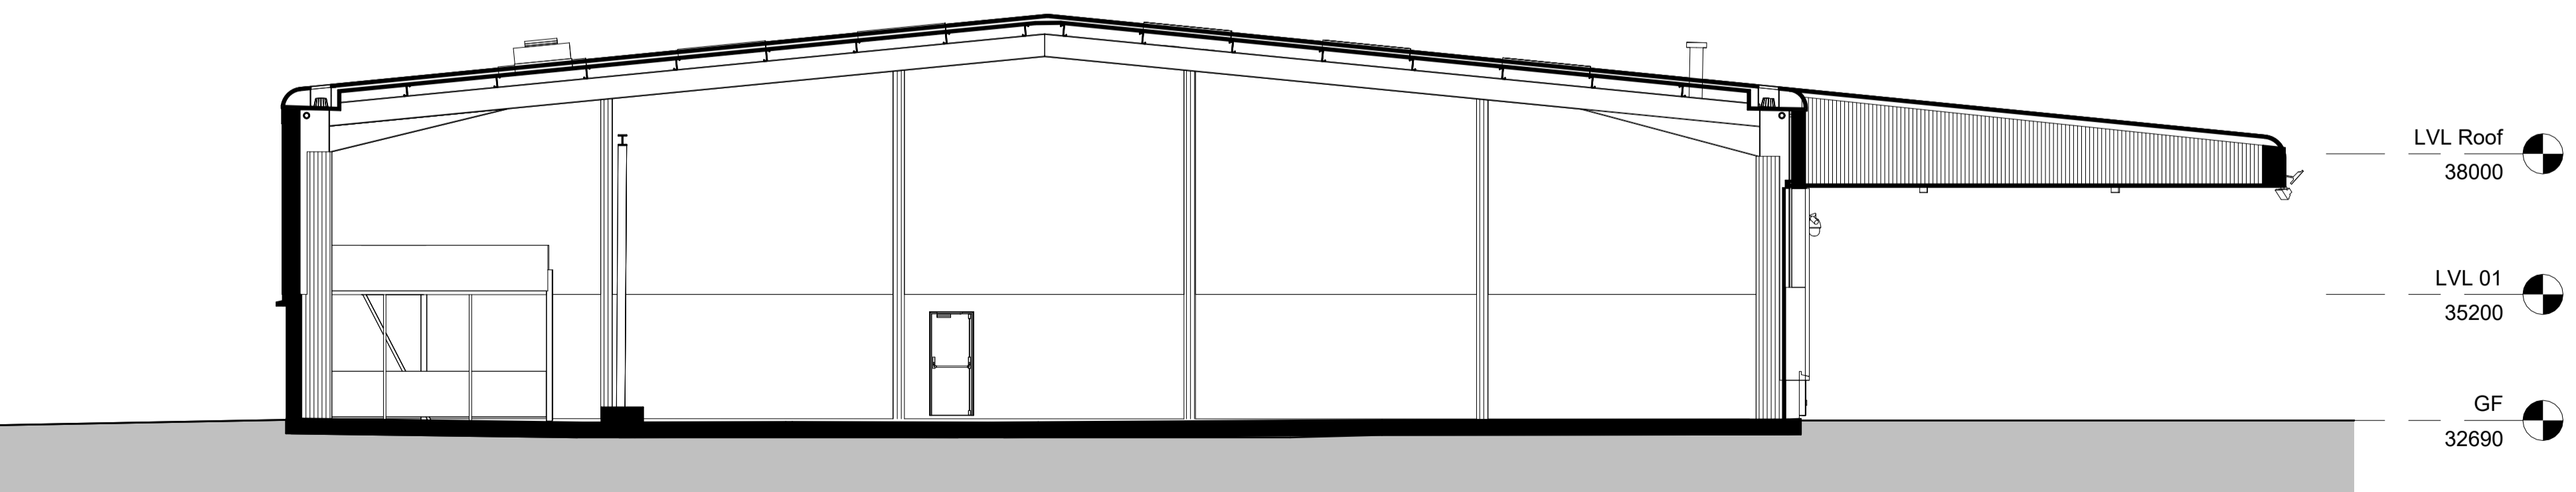

3 Section 3 Existing  
1 : 100



PLANNING


P3	15/12/23	Issued for planning	AF
P2	08/12/23	Revit Issue	EH
P1	12/10/23	Preliminary Issue	EH

REVISIONS

**Bickerdike  
Allen  
Partners**  
Architecture  
Acoustics  
Technology

121 Salisbury Road, London, NW6 6RG  
Email: mail@bickerdikeallen.com T: 0207 625 4411  
www.bickerdikeallen.com F: 0207 625 0250

**Therapia Lane Vehicle Depot**  
**Willmott Dixon**  
**Sutton**

**Sections 1, 2 and 3**  
**Existing**

DRAWN: EH CHECK: RM

DATE: 11/2023 SCALE: 1:100 @ A1

DRAWING No:

TLVD-BAP-ZZ-ZZ-D-A-1200-P3