


SCALE BAR


This drawing is to be read in conjunction with structural, services and any other relevant information.

Any discrepancies are to be reported to the Architect. All dimensions have been taken from existing records and must be verified on site by the contractor, sub-contractors and suppliers before commencing any work.


Do not scale from this drawing.

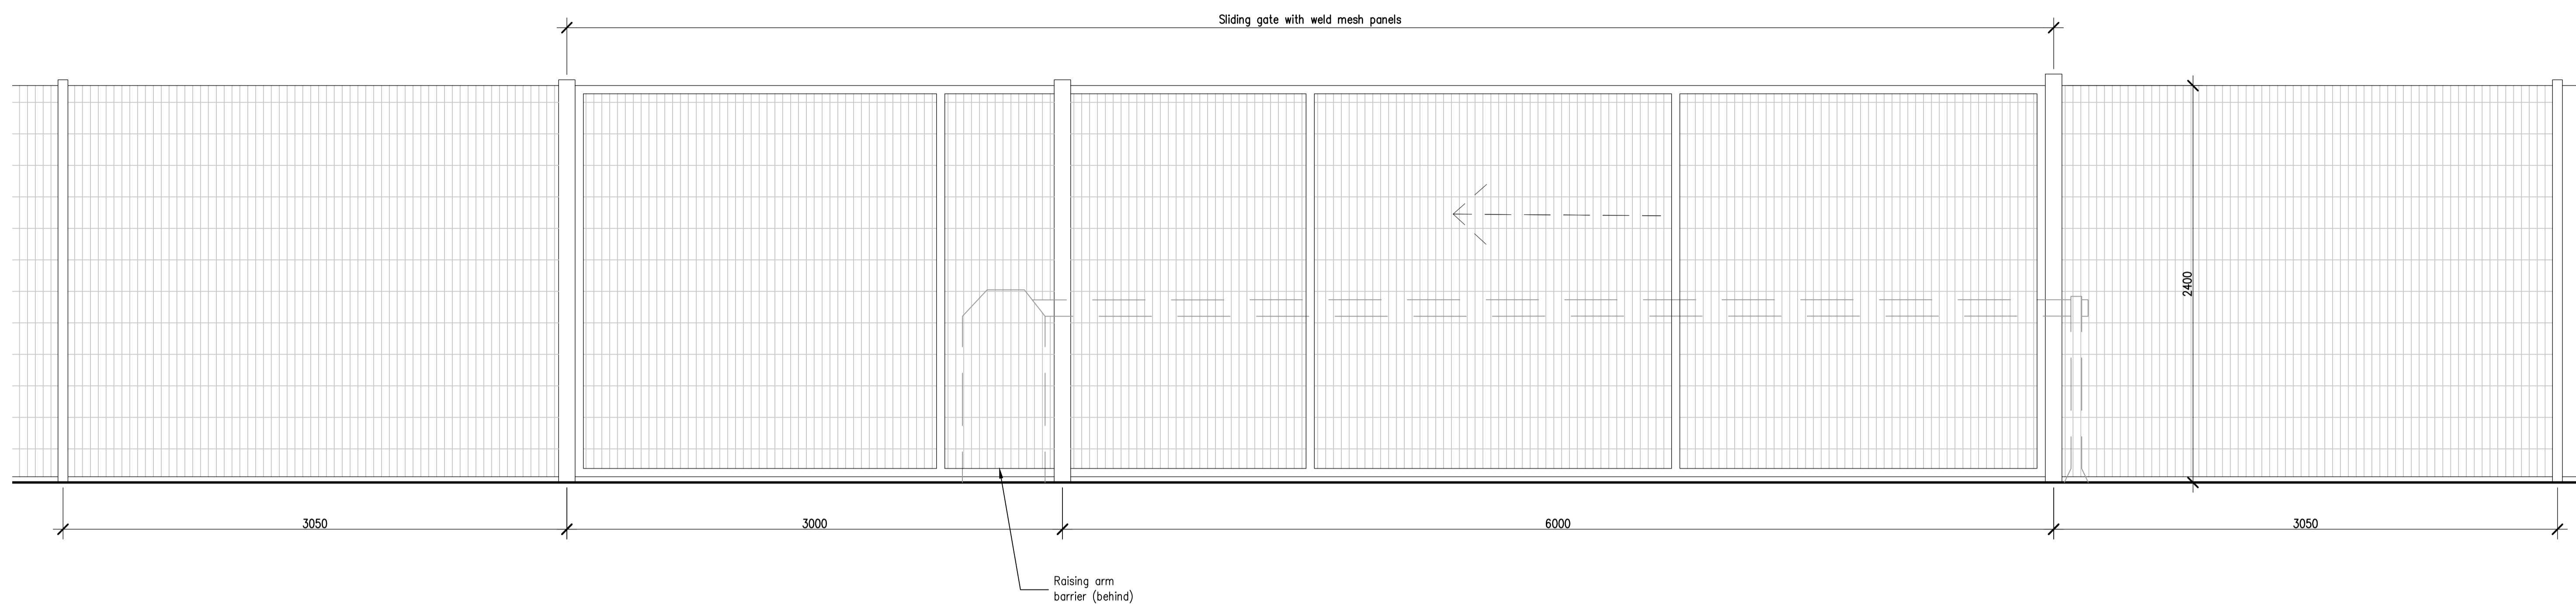


Sliding weld mesh gate with raising arm barrier detail

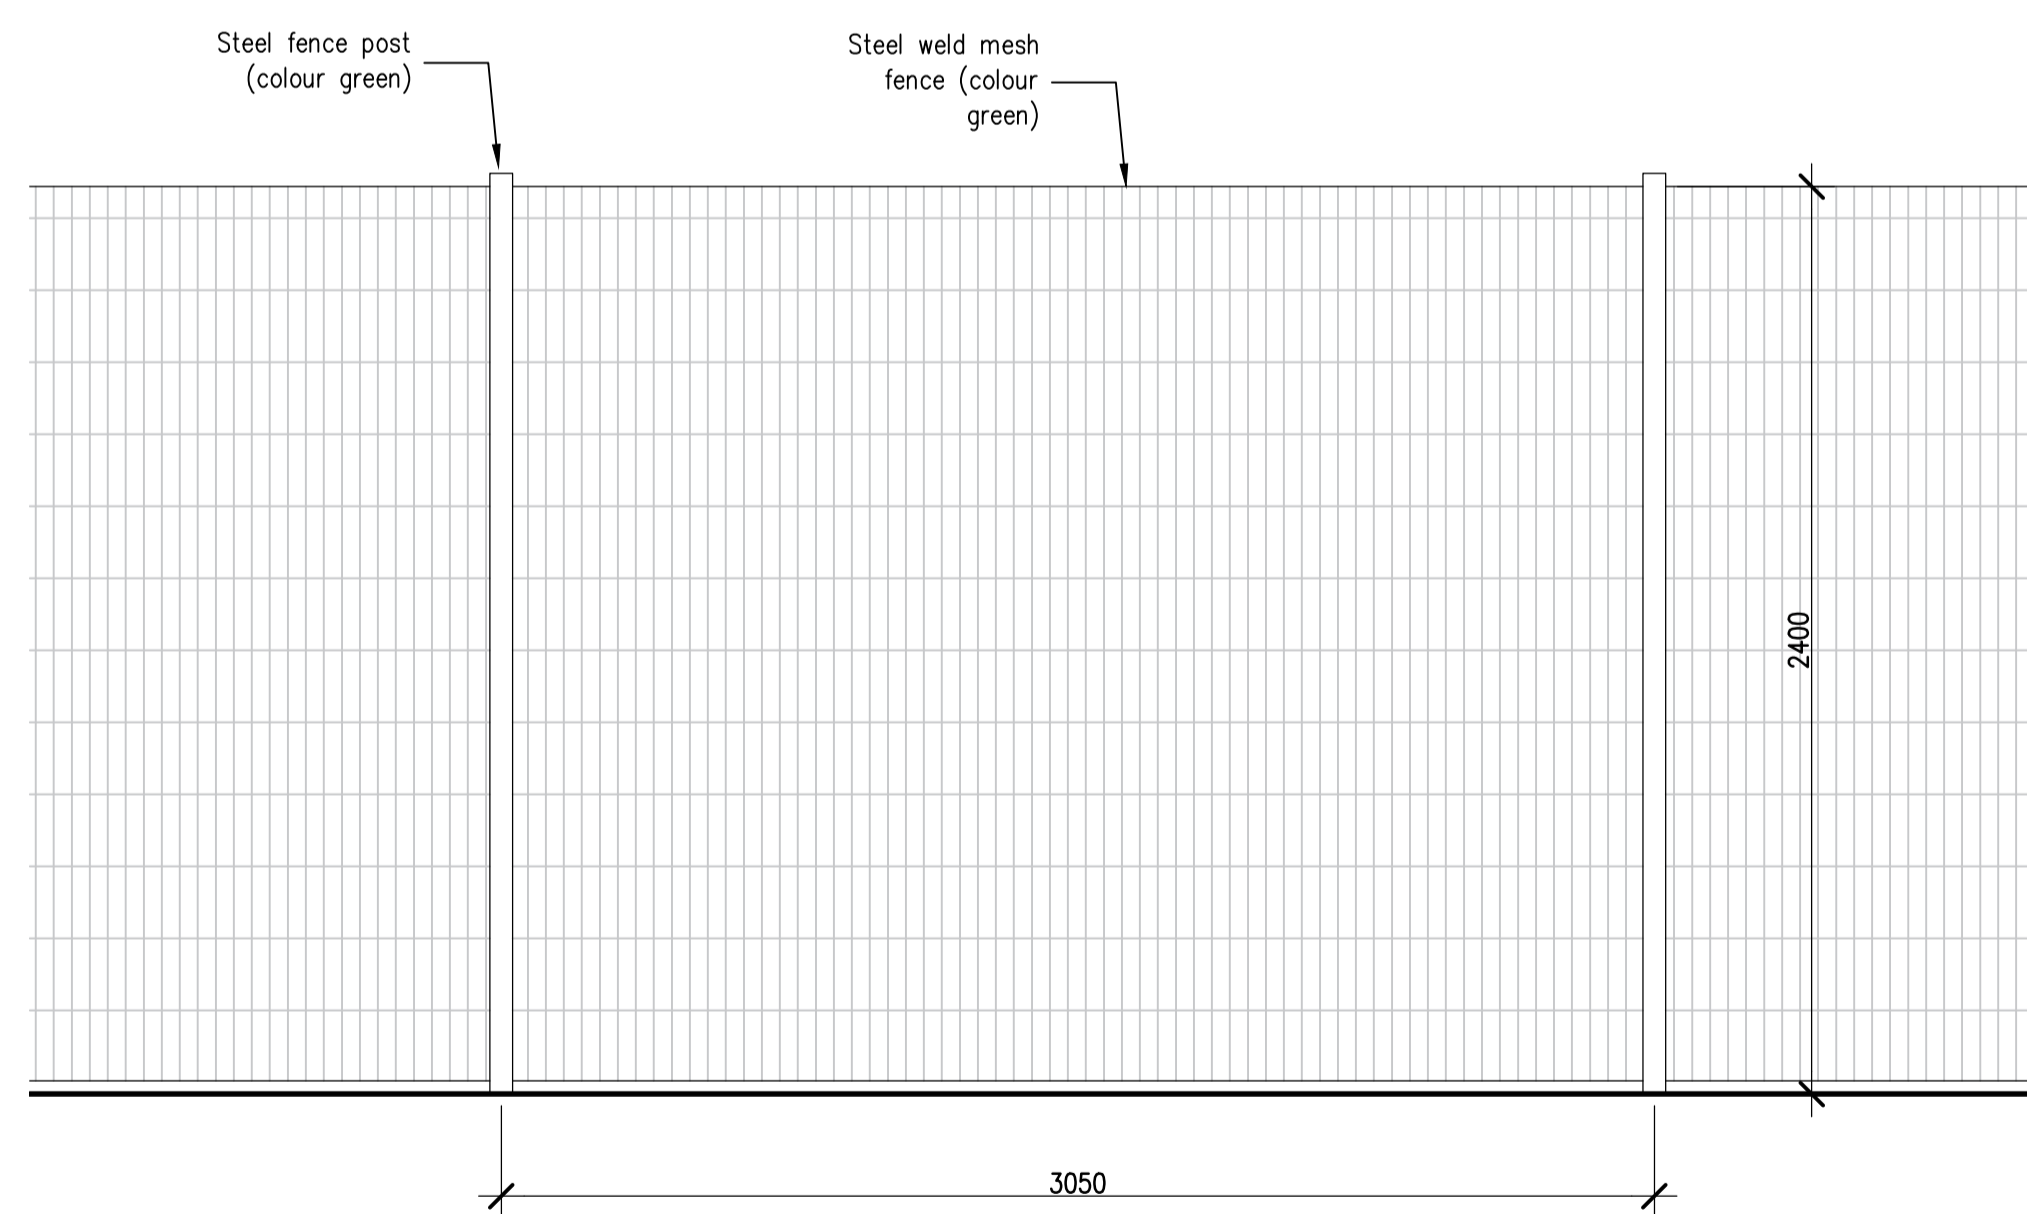

Weld mesh fence detail

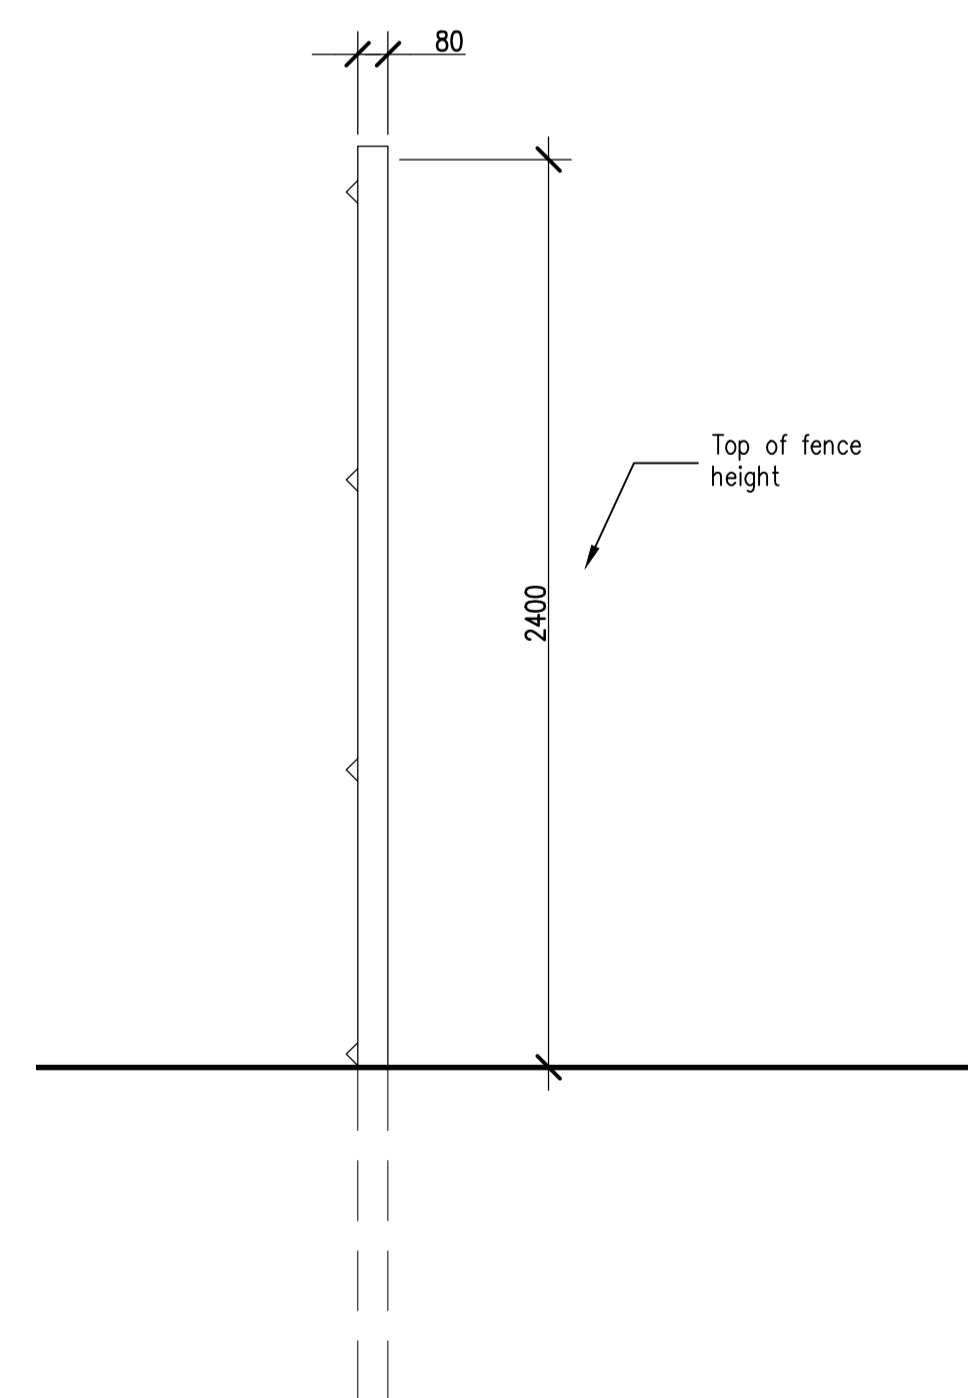

Weld mesh fence section

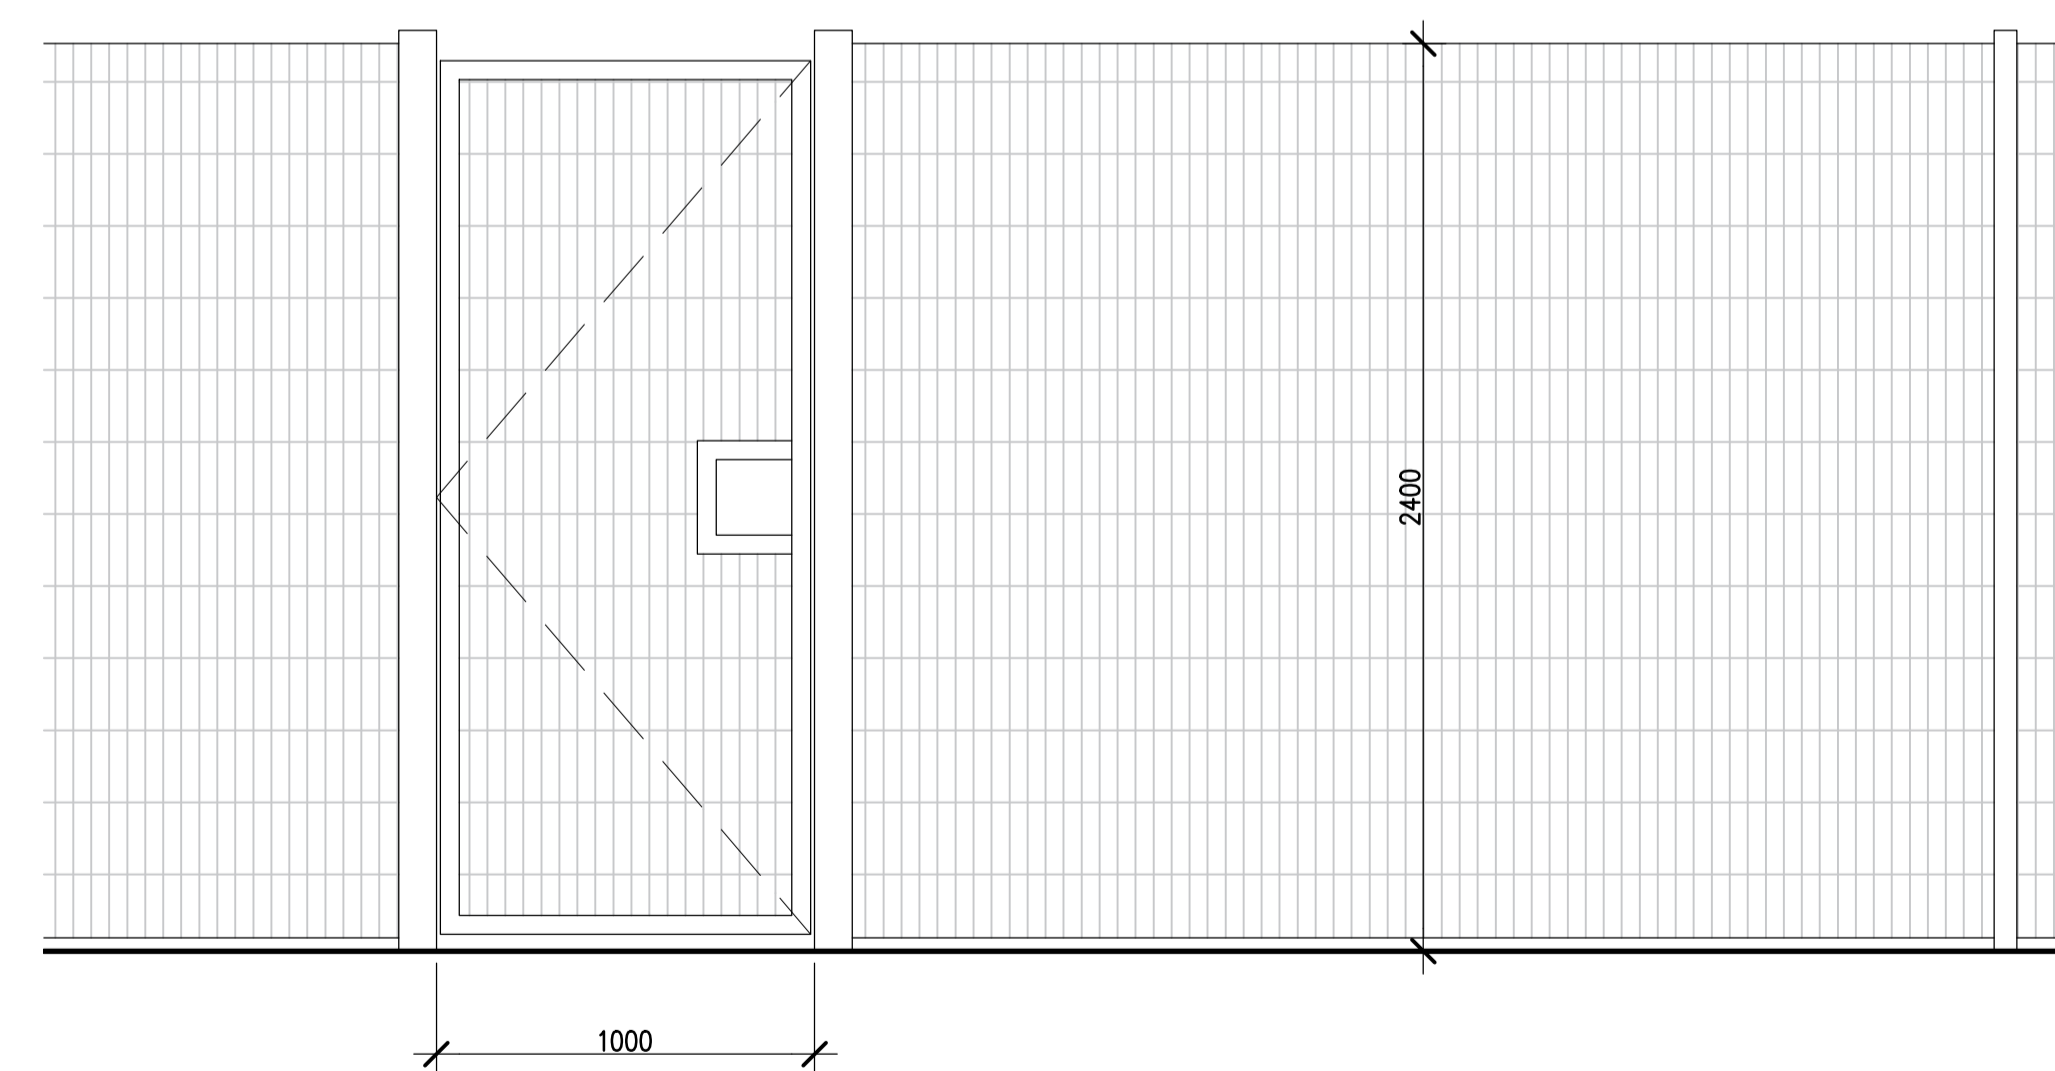

Pedestrian gate detail

PLANNING

PO1.03/01/24	Issued for planning	EH
--------------	---------------------	----

REVISIONS

121 Salisbury Road, London, NW6 6RG
 Email: mail@bickerdikeallen.com T: 0207 625 4411
 www.bickerdikeallen.com F: 0207 625 0250

Therapia Lane Depot
 Therapia Lane Trading Estate, Croydon

Proposed Fence Elevation details

DRAWN: RM	CHECKED: RJ
DATE: 02/01/2024	SCALE: 1:20@A1/ 1:40@A3

DRAWING No:
 TLVD-BAP-ZZ-ZZ-D-A-2110-P1