




**EXISTING RIGHT SIDE ELEVATION**  
scale 1:100

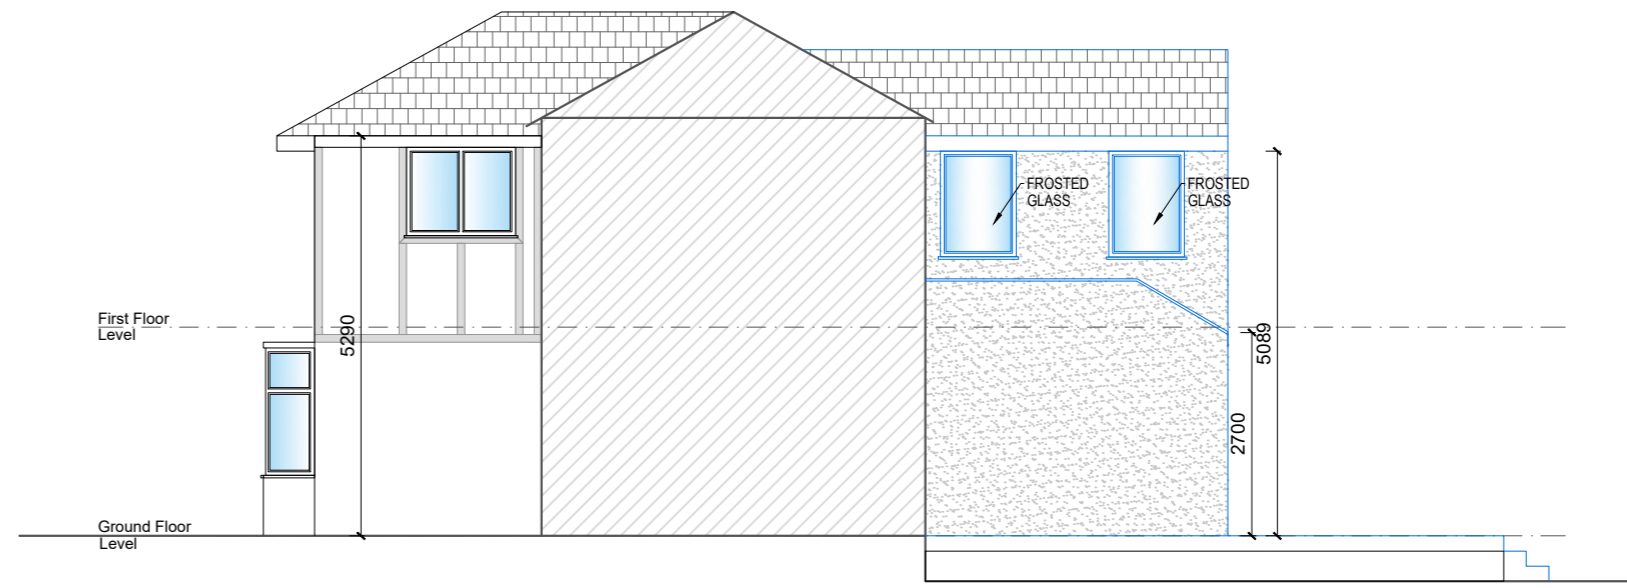

**PROPOSED RIGHT SIDE ELEVATION**  
scale 1:100

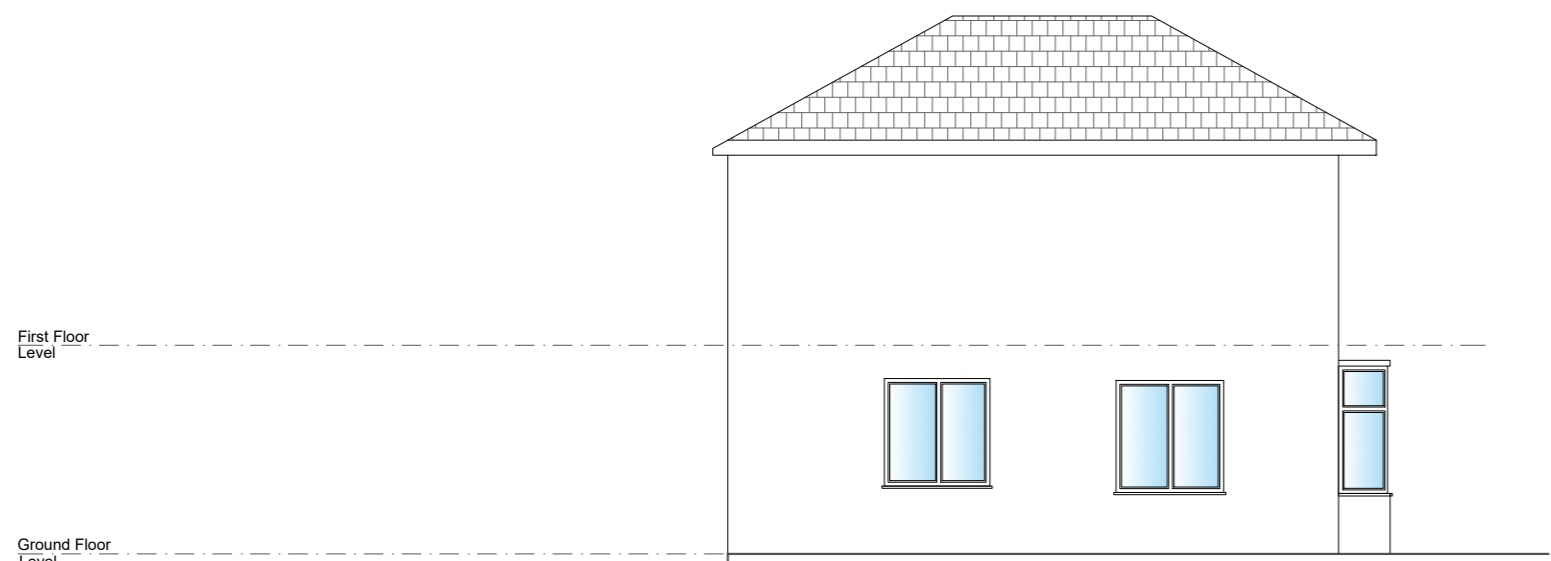


**EXISTING LEFT SIDE ELEVATION**  
scale 1:100

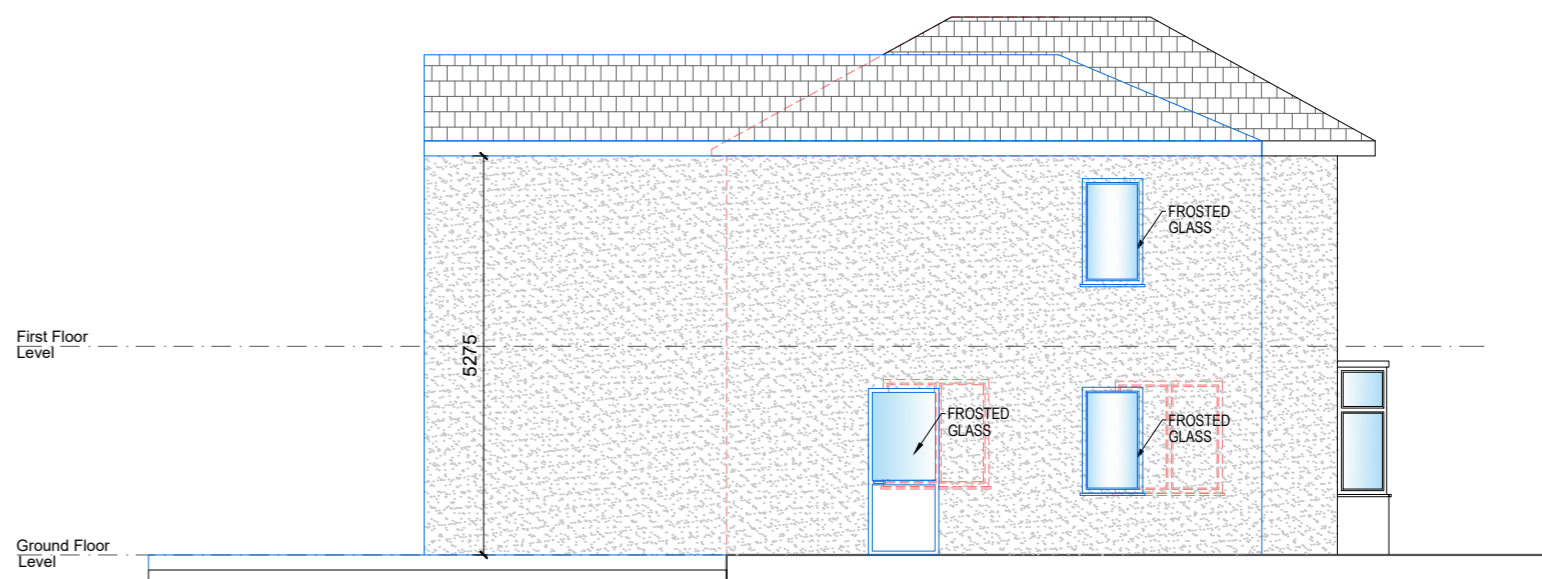

**PROPOSED LEFT SIDE ELEVATION**  
scale 1:100

LEGEND - WALLS, CEILING, ROOF:		LEGEND - LINES:	
	EXISTING		EXISTING
	DEMOLITION		DEMOLITION
	PROPOSED		PROPOSED

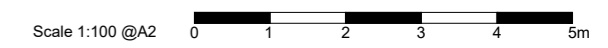

This drawing is prepared solely for design and planning submission purposes. It is not intended or suitable for either building regulations or construction purposes and should not be used for such. All dimension shall be check and confirmed with site rep. and any discrepancies between the drawings and site shall be reported to PM. This drawing to be read in conjunction with engineers specification and details. For construction information please refer to all drawings and specification of works.

For any structural steelworks details please refer to structural engineer's drawings & calculations.

The copyright of the drawing and designs remains with Studio20 Architects. All copies are only for information about the application, they may not be used for any other purpose without the express written permission of Studio20 Architects.

<b>CLIENT</b>	<b>HASSAN KAMAL</b>		
<b>PROJECT</b>	<b>26 KINGSMEAD AVENUE KT4 8XB</b>		
<b>TITLE</b>	<b>EXISTING AND PROPOSED RIGHT AND LEFT SIDE ELEVATION</b>		

NOTES		
VERSION	DESCRIPTION	DATE
A	PLANNING DRAWINGS	-
B	BUILDING REGULATIONS	-

SCALE	DATE
1:100 @ A2	29.12.2023
DRAWN	VERSION
EA	A
SHEET REF. NO	KA 06