




Existing Cellar (1:50)

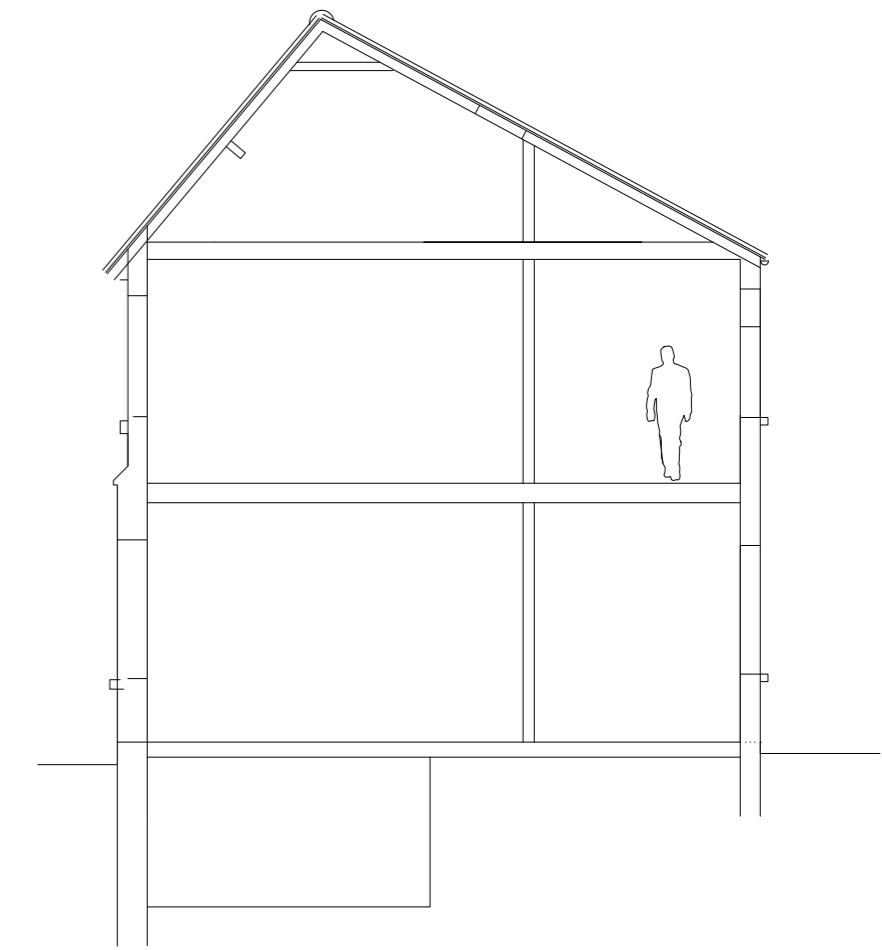


Indicative Section Through 1:100

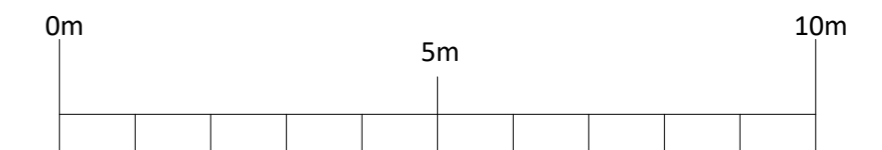

Scale 1/100

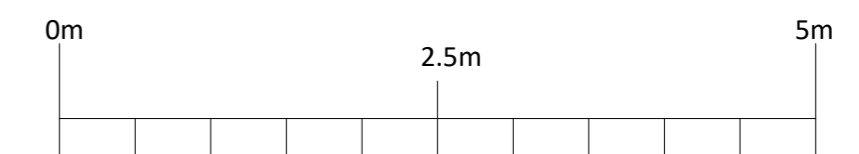

Scale 1/50

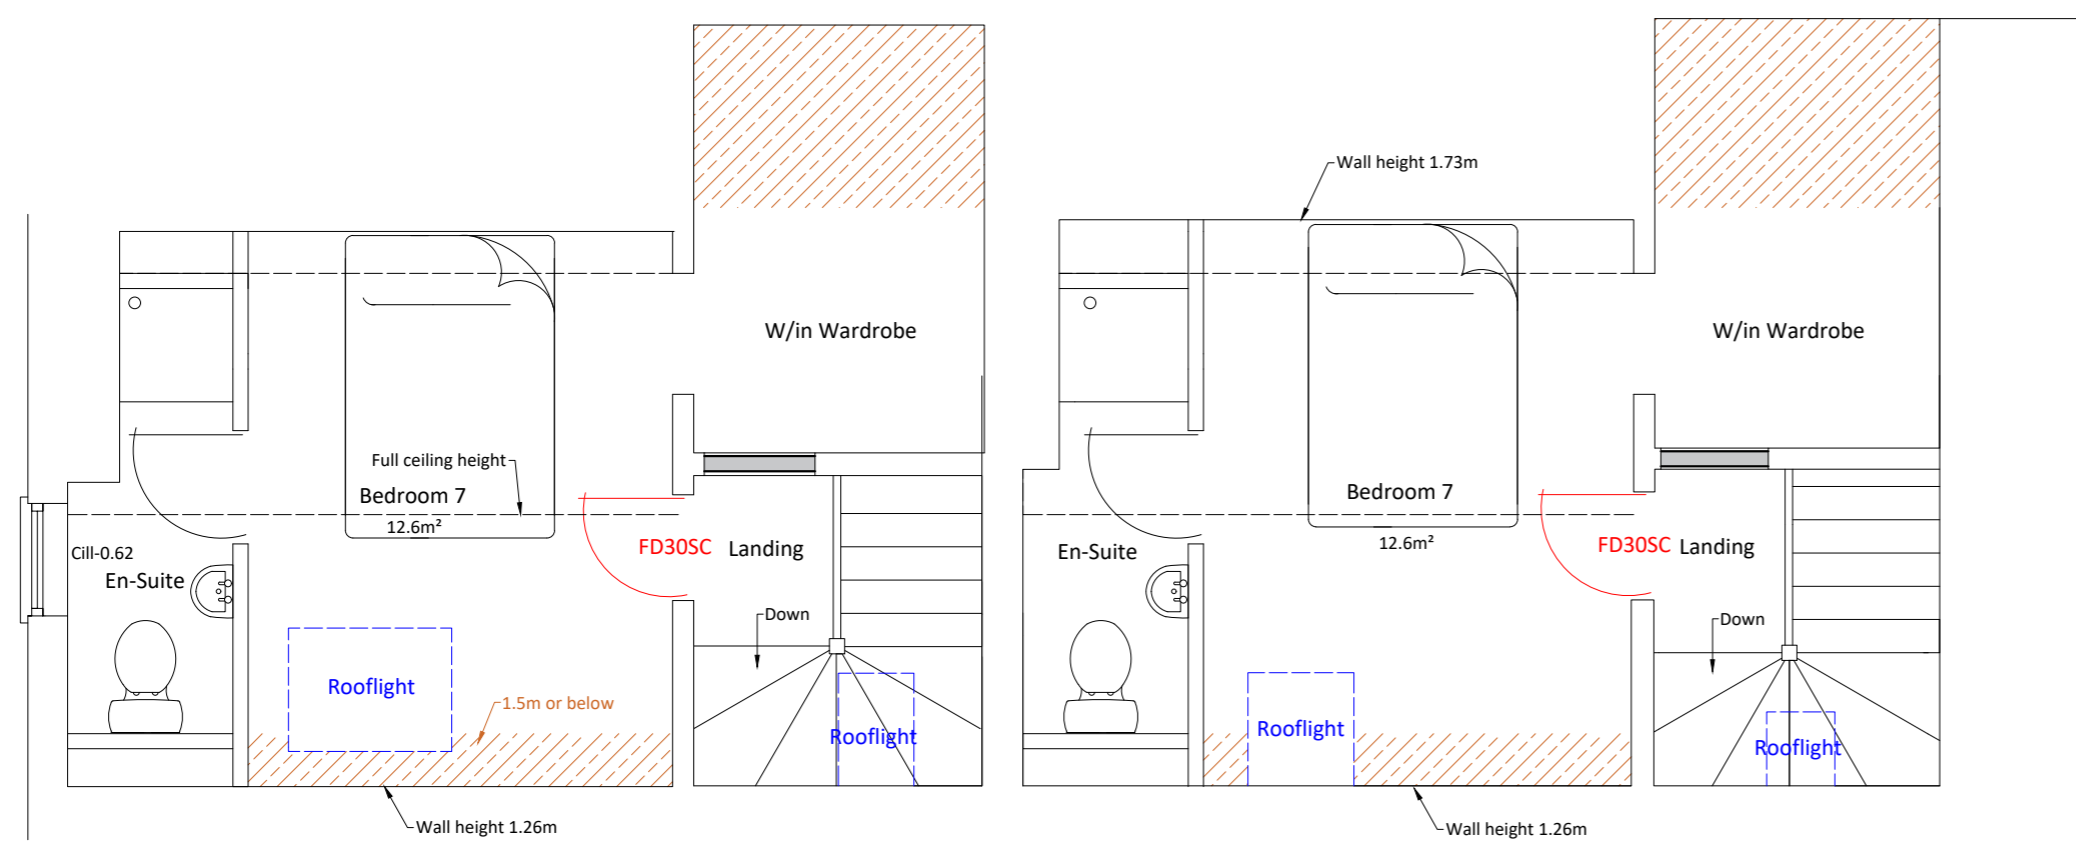

Proposed Rooms in Roofspace (1:50)



Unit 13
Warsop Enterprise Centre
Burns Lane
Warsop
Notts
NG20 0AF

Tel: 01623 840118
Web: www.ellisrileyandson.com
E-mail: ellisandste@hotmail.co.uk
Mobile: 07885 854103

Proposal - Change of Use - Office to HMO & Single & Storey Rear Extensions

Site Address - 27-28 St. John Street
Mansfield
Notts
NG18 1QJ

Drawing - Proposed Cellar & Rooms-in-Roofspace Plans

Client - Estate Trader

Scales - 1:50 1:100

Paper Size - A2

Drawn ..S.Riley.....

Drg No 2023-091(4).....

Date ..24/11/2023.....