



Purpose of Issue

notes

architect

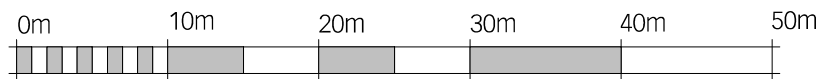

SCALE 1:500

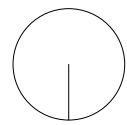

HAYWARD MCMULLAN ARCHITECTS
The Stables, Braeside, 67 Burton Road, Melton Mowbray, LE13 1DL T.01664 566997 F.01664 566997 info@haywardmcmullan.com

project	drawing title	
17 Kennelmore Road	Block Plan	
client	scale @ A3	drawn by
#Client Company	1:1, 1:500	CH
	Project No.	Drawing Number
	2404	A002
		rev