



Purpose of Issue

notes

architect

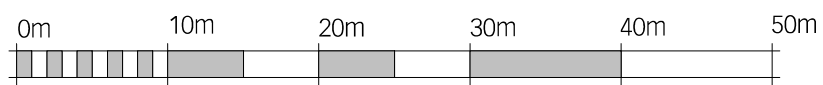

SCALE 1:500

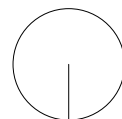

HAYWARD MCMULLAN ARCHITECTS

The Stables, Braeside, 67 Burton Road, Melton Mowbray, LE13 1DL T.01664 566997 F.01664 566997 info@haywardmcmullan.com

project	drawing title
17 Kennelmore Road	Location Plan
client	scale @ A3 drawn by
#Client Company	1:1250, 1:1 CH
Project No.	Drawing Number rev
2404	A001