








KEY

-  -INDICATES DEMOLITIONS / TO BE REMOVED
-  -INDICATES GRASS/LAWN AREA
-  -INDICATES PAVED DRIVEWAY
-  -INDICATES HARDSTANDING



1 PROPOSED FRONT GARDEN PLAN
PLAN VIEW Scale 1:100

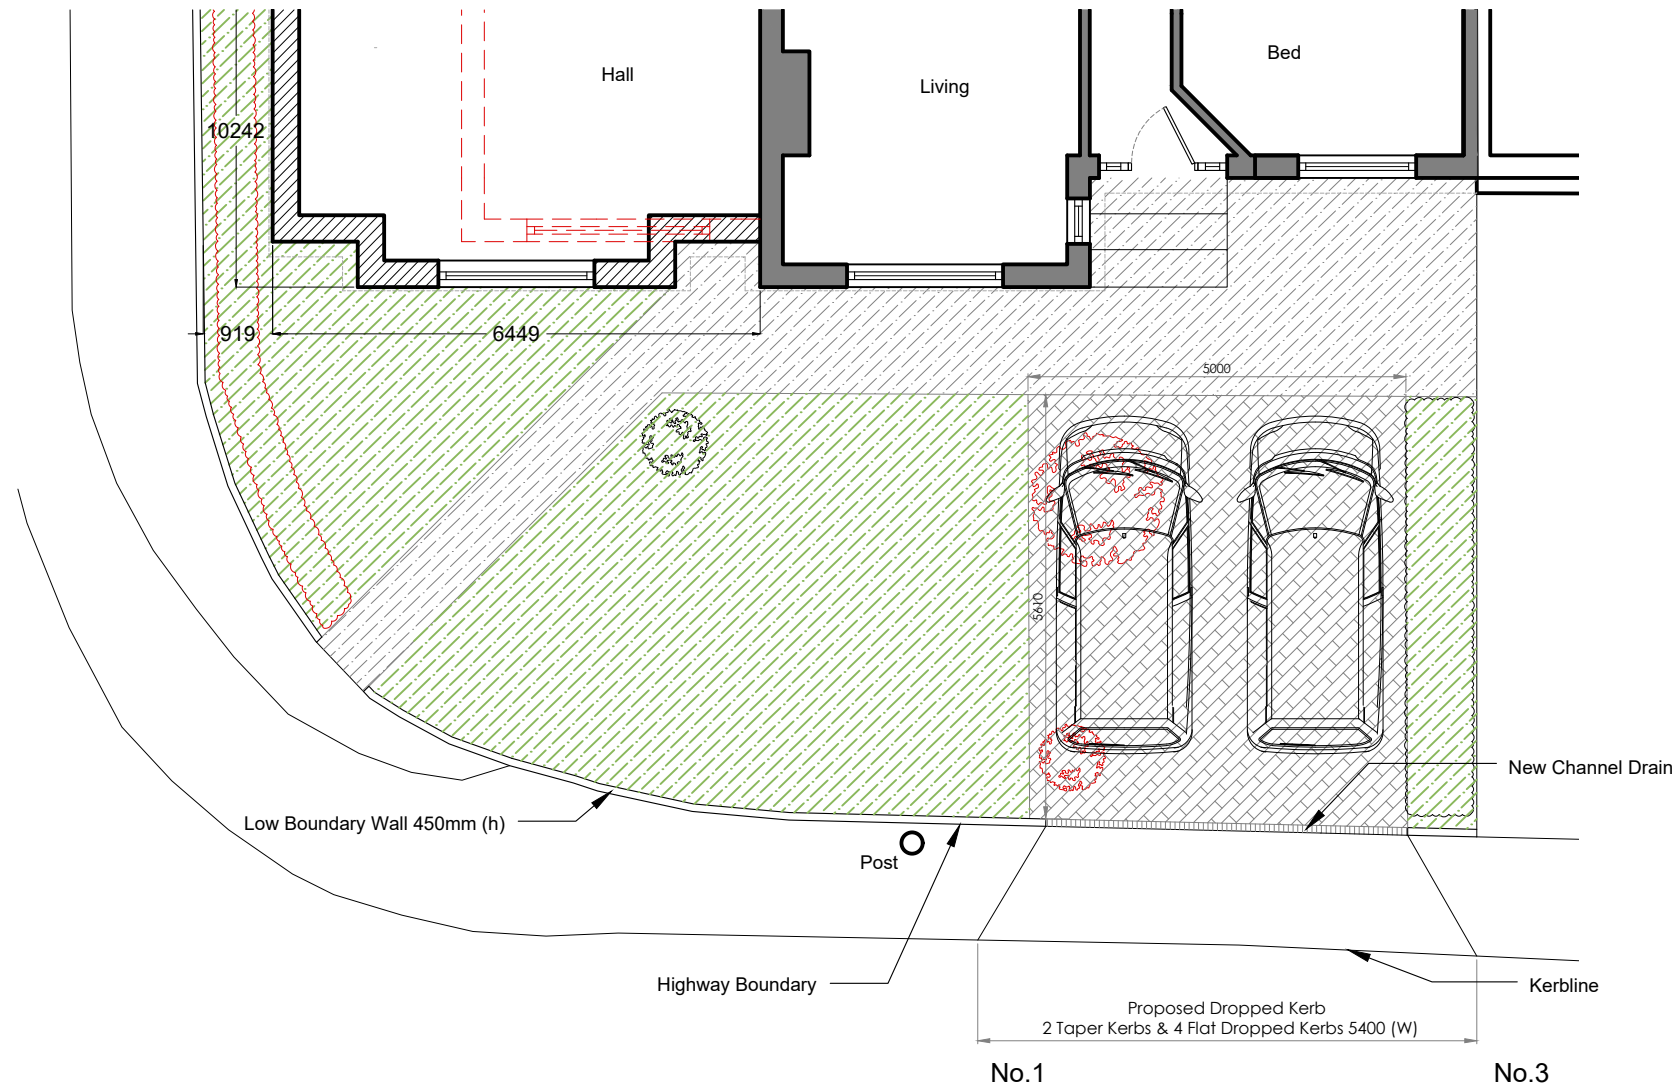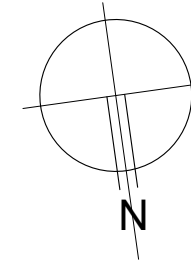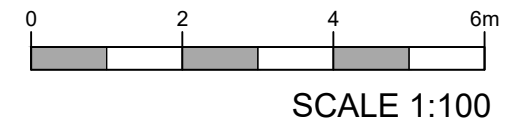

| REV. | DATE | REV. BY |
|--|------|---------|
| COPYRIGHT JCD Architectural Consultant | | |
| <ol style="list-style-type: none"> ALL DIMENSIONS TO BE VERIFIED ON SITE BY THE CONTRACTOR PRIOR TO COMMENCEMENT OF ANY SHOP DRAWINGS OR SITE WORK. ANY DISCREPANCY FOUND BETWEEN THIS DRAWING AND ANY OTHER DOCUMENT MUST BE REPORTED IMMEDIATELY TO THE DESIGNERS. REMOVE THIS DRAWING FROM CURRENCY WHEN A REVISED DRAWING IS ISSUED. THIS DOCUMENT REMAINS OUR EXCLUSIVE PROPERTY IT SHALL NOT BE REPRODUCED NOR COMMUNICATED TO THIRD PARTIES WITHOUT MY WRITTEN CONSENT. THE COPYRIGHT OF THIS DRAWING AND DESIGN IS VESTED IN THE DESIGNERS. | | |

| | | | |
|--|---------------------------|-----------------------|--|
| Client: J Berry | | | |
| Project: 1 Highfield Avenue Erith Kent DA8 1EL | | | |
| Title: Proposed Front Garden Plan | | | |
| AUTHOR JC | DATE 05 10 2023 | APPROVED JC | |
| SCALES 1:100 @ A3 | | READ WITH - | |
| DRAWING No. 23098 (02) 005 - | | | |
| Project No. Series No. DWG No. Rev | | | |
| DRAWING STATUS PLANNING | | | |