


Location Plan

Site Address: 257, Bellegrove Road, Welling, DA16 3RQ

Date Produced: 28-Dec-2023

Scale: 1:1250 @A3

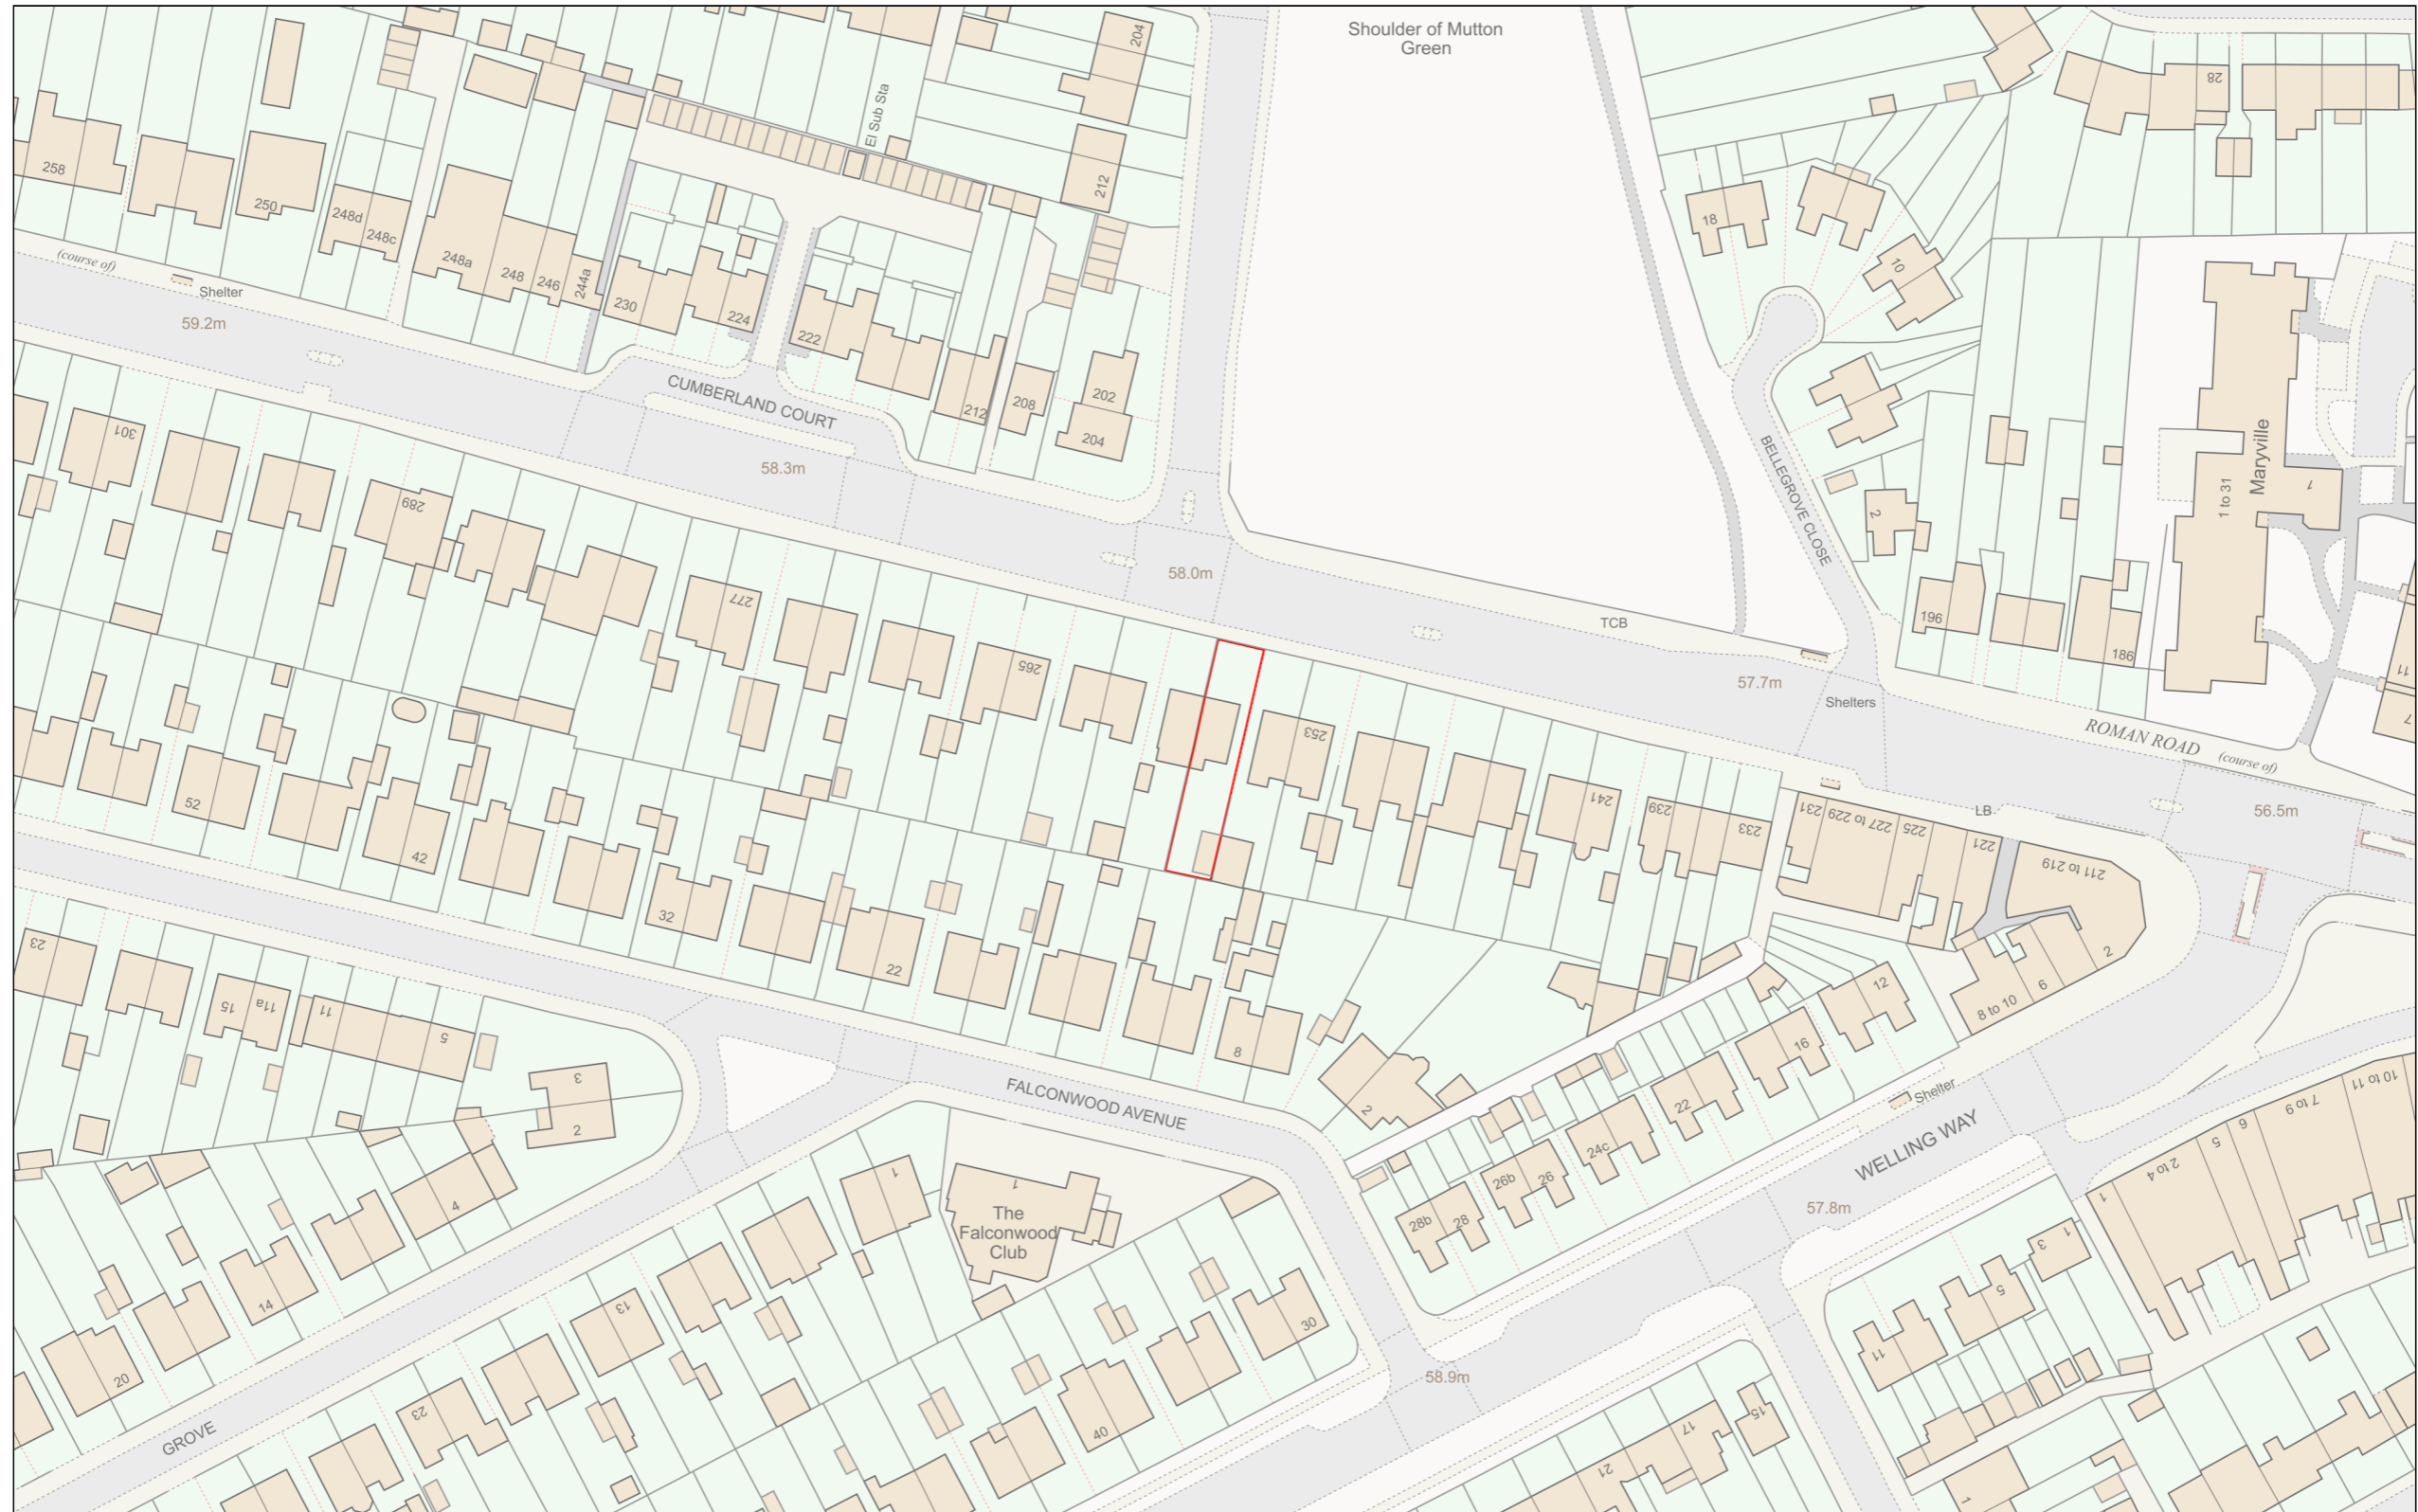

Planning Portal Reference: PP-12696109v1

