




View 1. Existing gated site access onto A841.

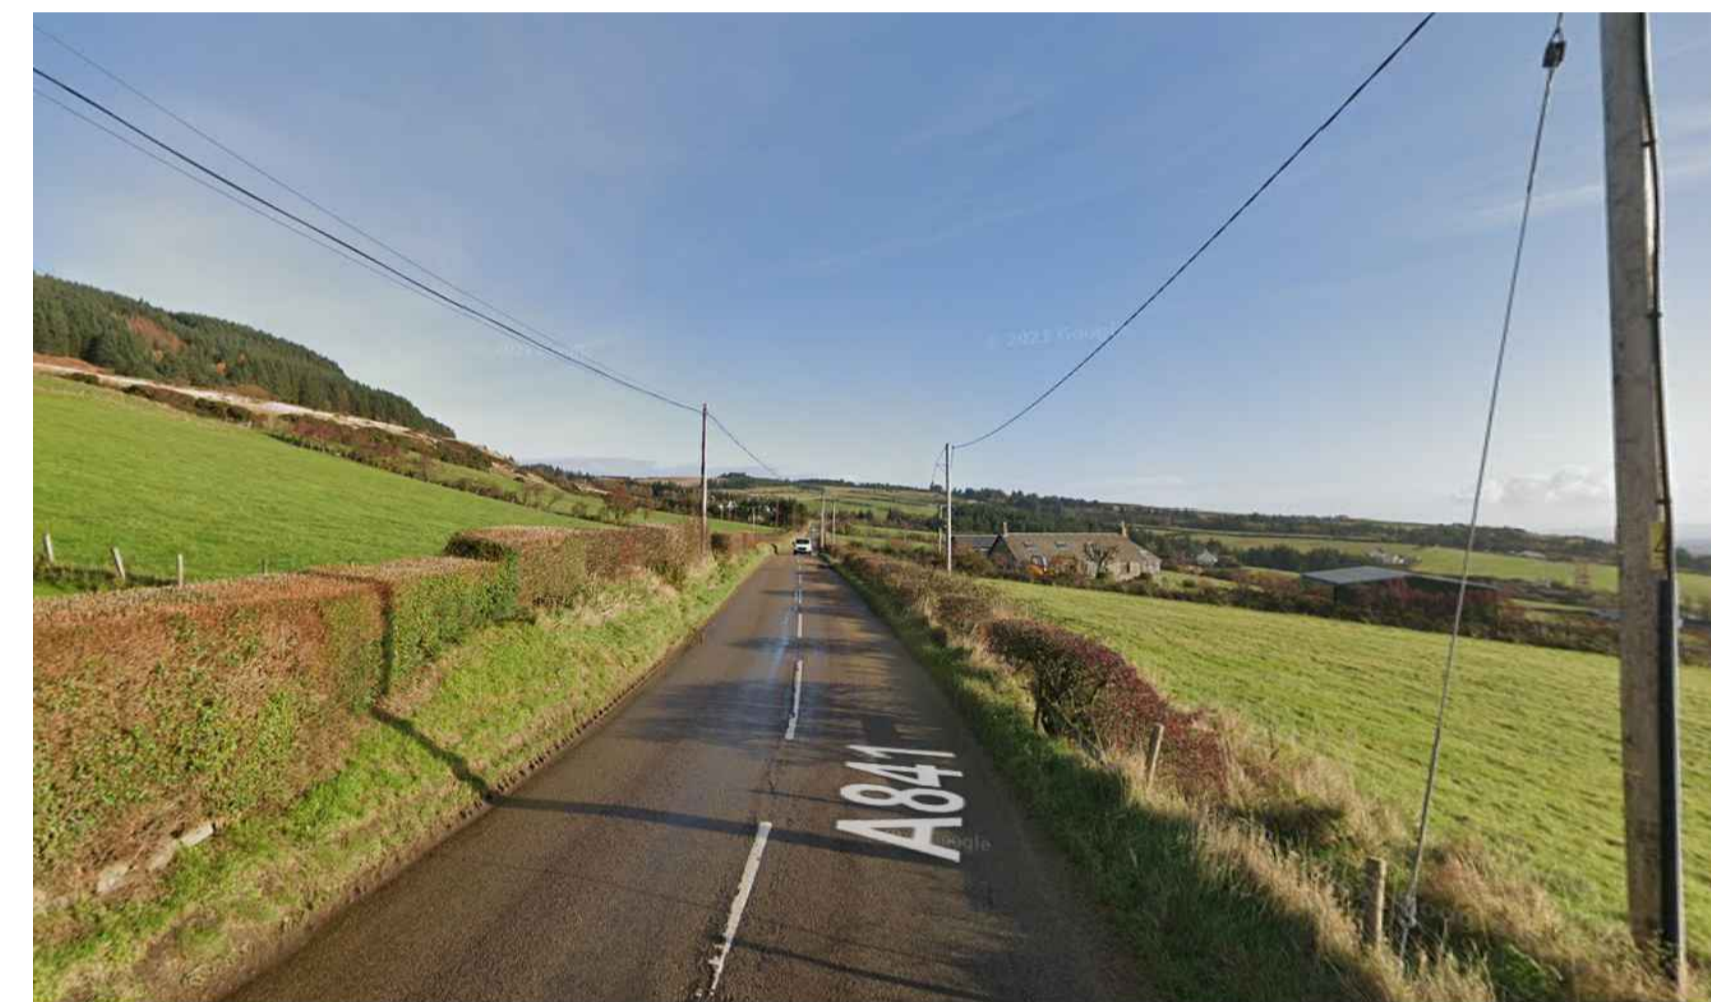

View 2. Looking east on A841 from existing site entrance.



View 3. Facing west on A841 from existing site entrance.

Date	Description	Rev	By

Revision Description



Project:
 Proposed Glamping Site - For Iain Bermingham
 Northern Heights, Kildonan, Isle of Arran
 KA27 8SG

Drawing Title:
 ROAD AND ACCESS PLAN

Drawing Number:
230830-01-10

Revision: -
Date: 30.10.2023
Scale: 1:100 @ A1
Drawn By: XD
CAD Dwg File: -
Checked By: -

Issue Status:
Full Planning Application

OWNERSHIP BOUNDARY
 AREA = 2,154 m²

SITE BOUNDARY
 SITE AREA = 795 m²

