



P1. SIDE-ENTRY GLAMPING POD

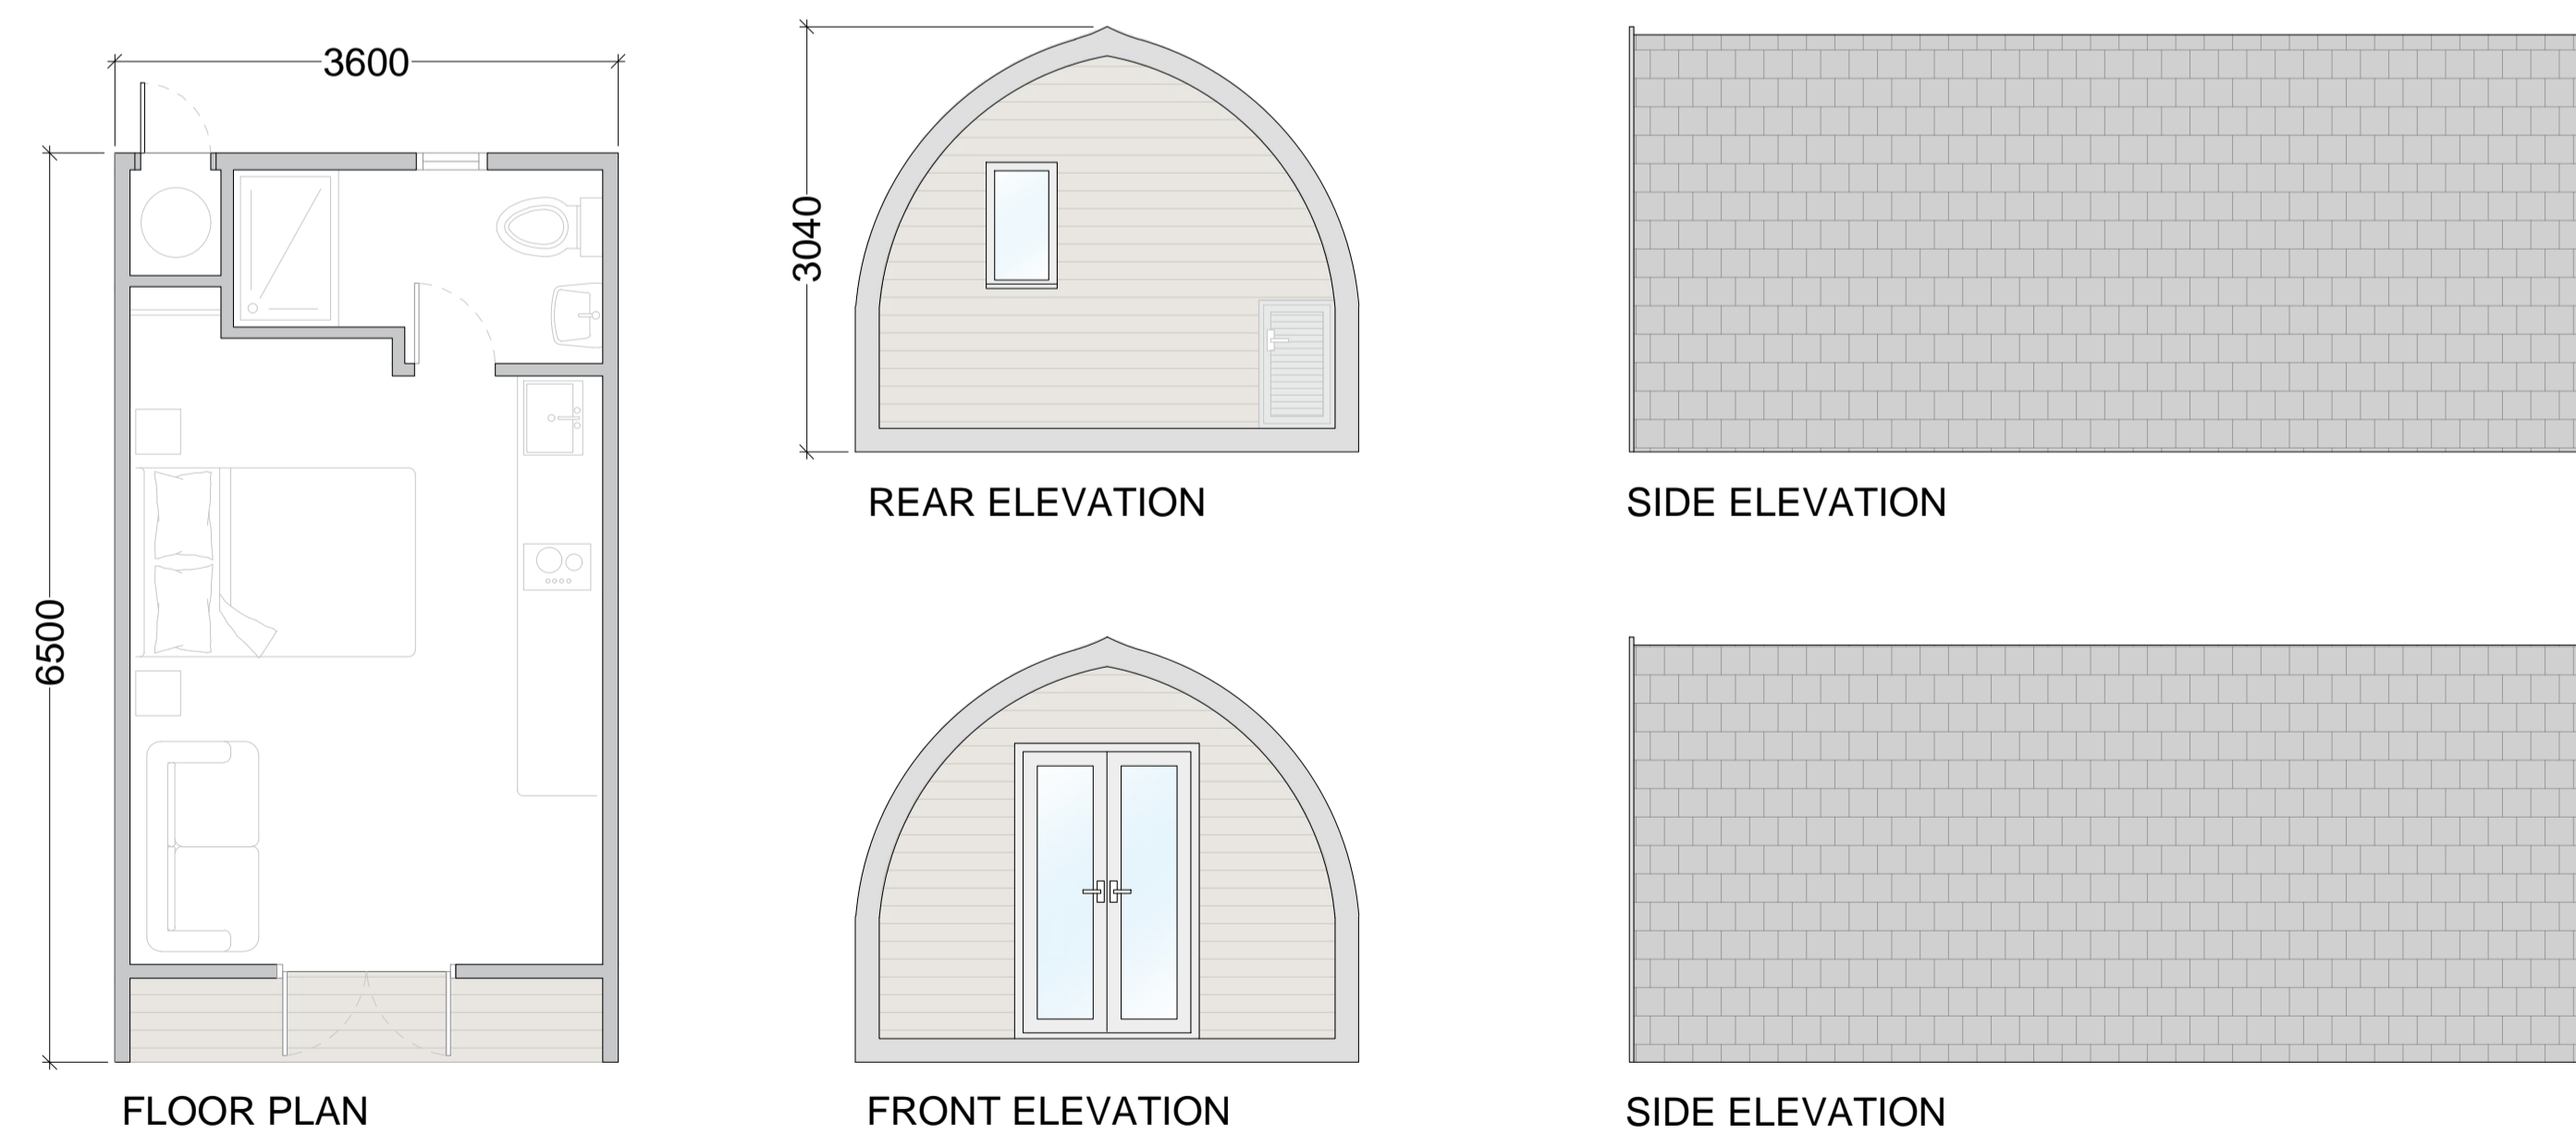

P2 & P3. FRONT-ENTRY GLAMPING POD

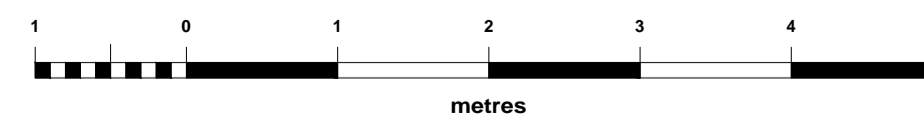

Date	Description	Rev	By

Revision Description



Project:
 Proposed Glamping Site - For Iain Bermingham
 Northern Heights, Kildonan, Isle of Arran
 KA27 8SG

Drawing Title:
 POD PLANS AND ELEVATIONS

Drawing Number:
230830-01-05

Revision: -
Date: 30.10.2023
Scale: 1:50 @ A1
Drawn By: XD
CAD Dwg File: -
Checked By: -

Issue Status:
Full Planning Application