



Proposed Front Elevation 1:100

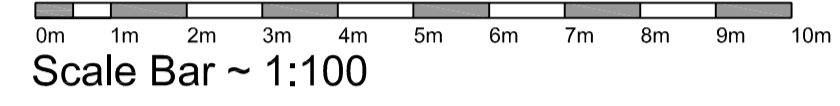



Proposed Rear Elevation 1:100

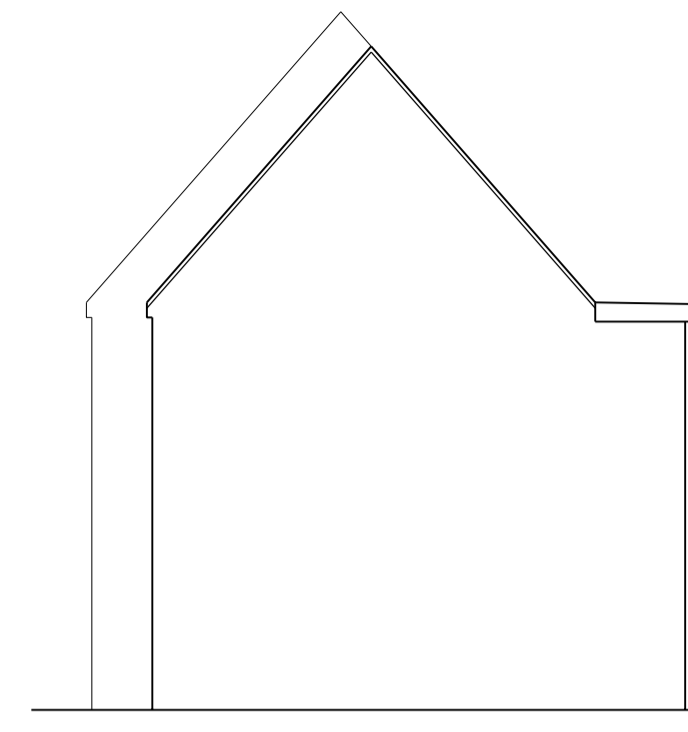


Proposed End Elevation 1:100




Existing Front Elevation 1:100

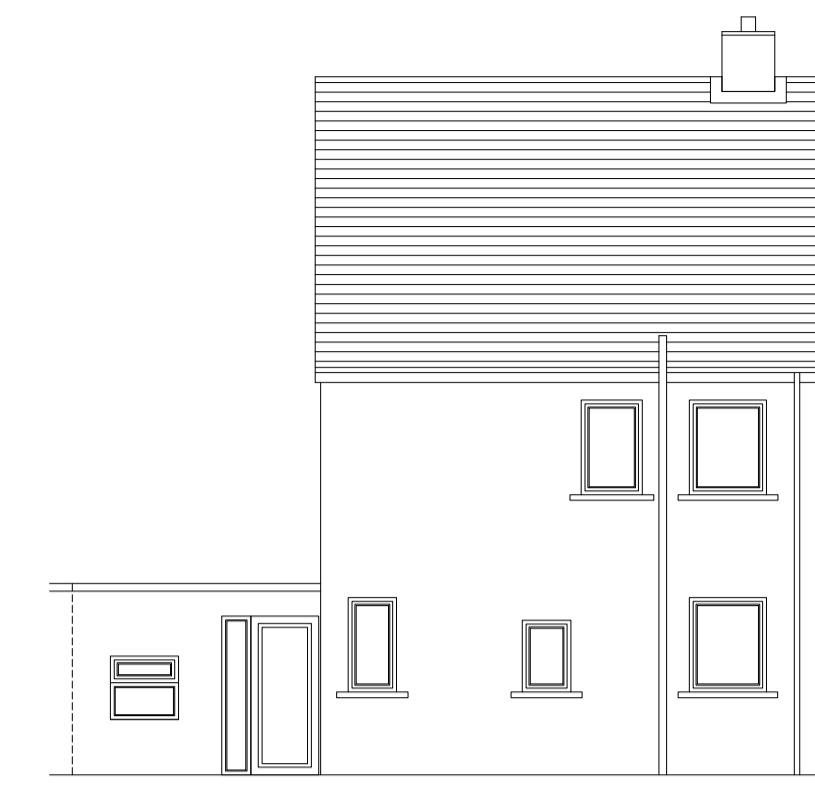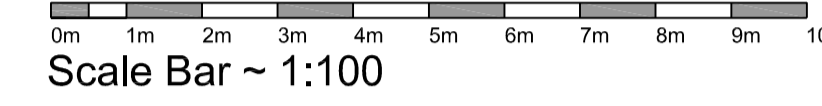



Existing Rear Elevation 1:100

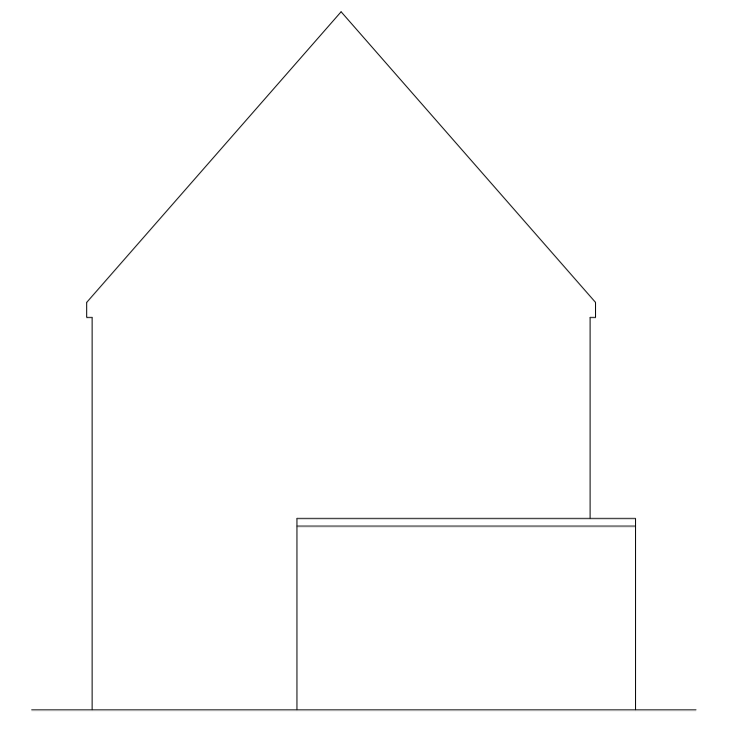



Existing End Elevation 1:100

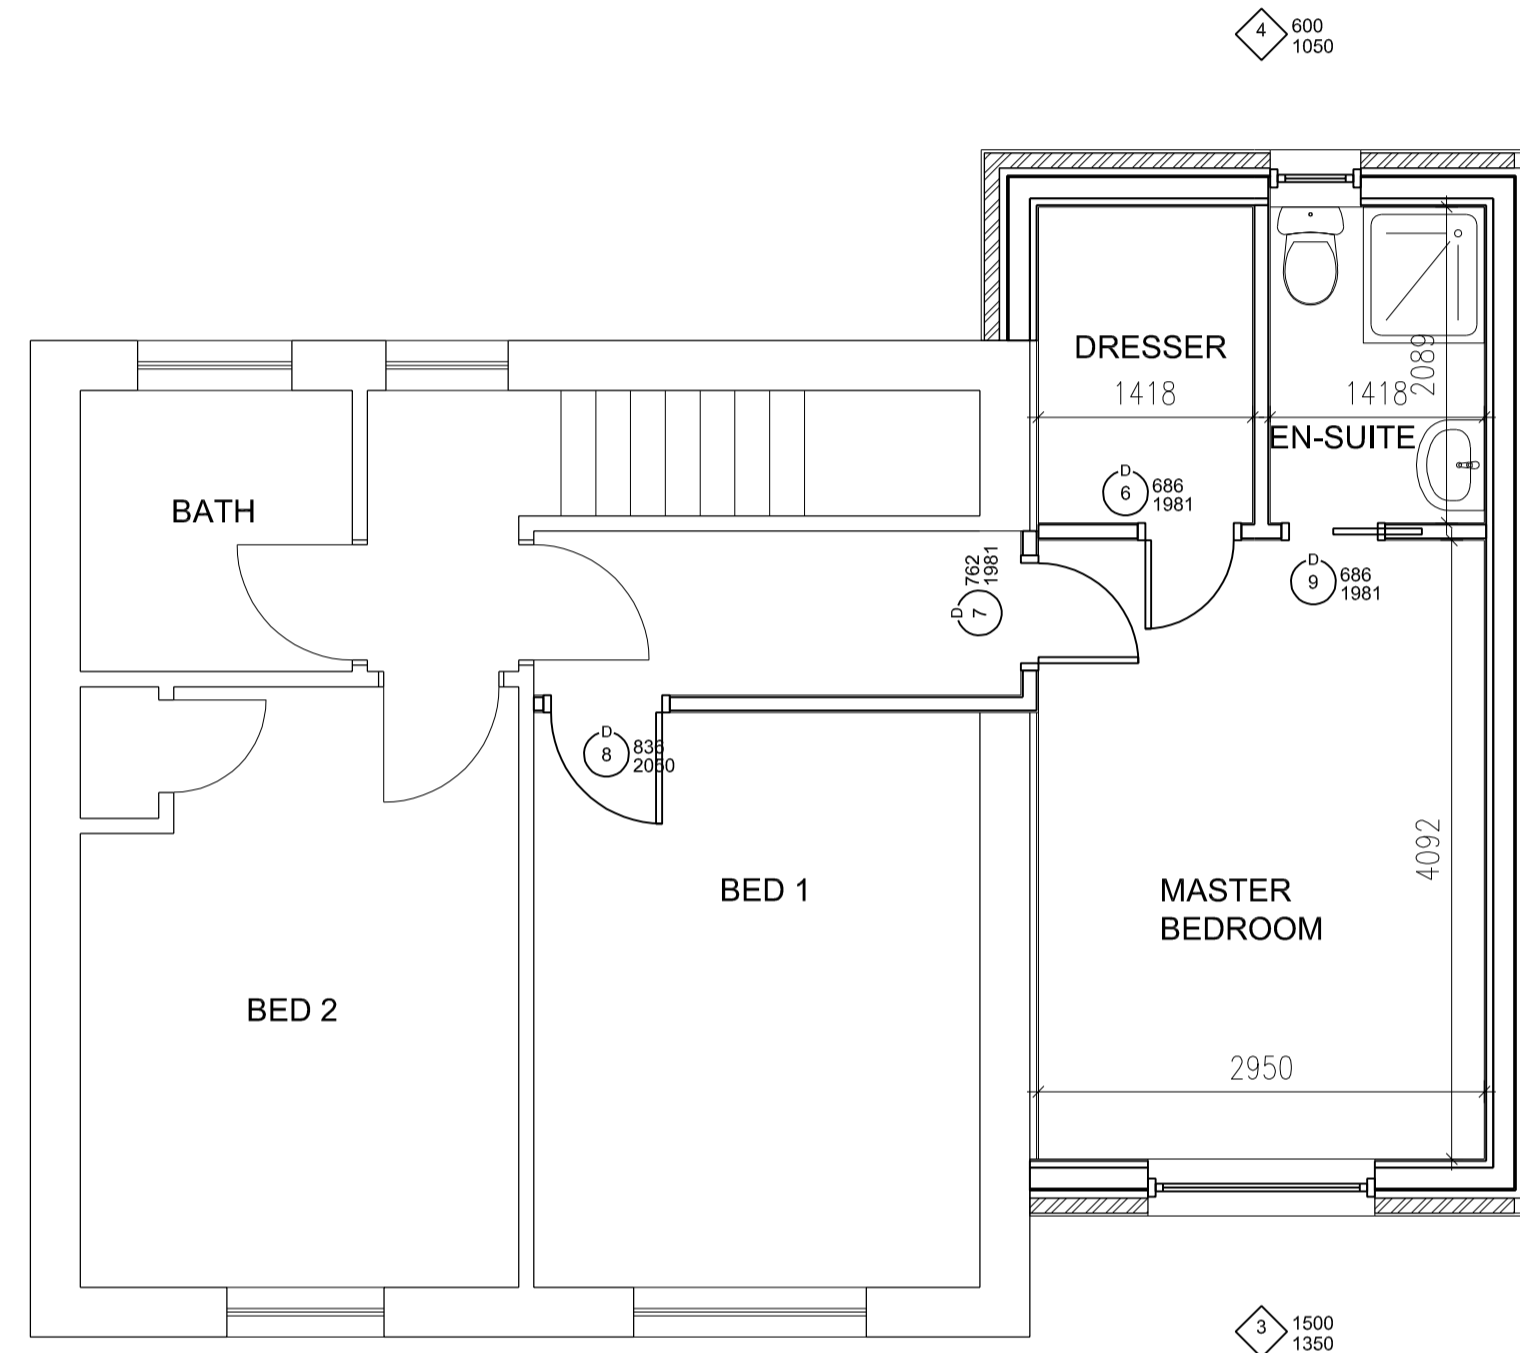


Proposed First Floor Plan 1:50

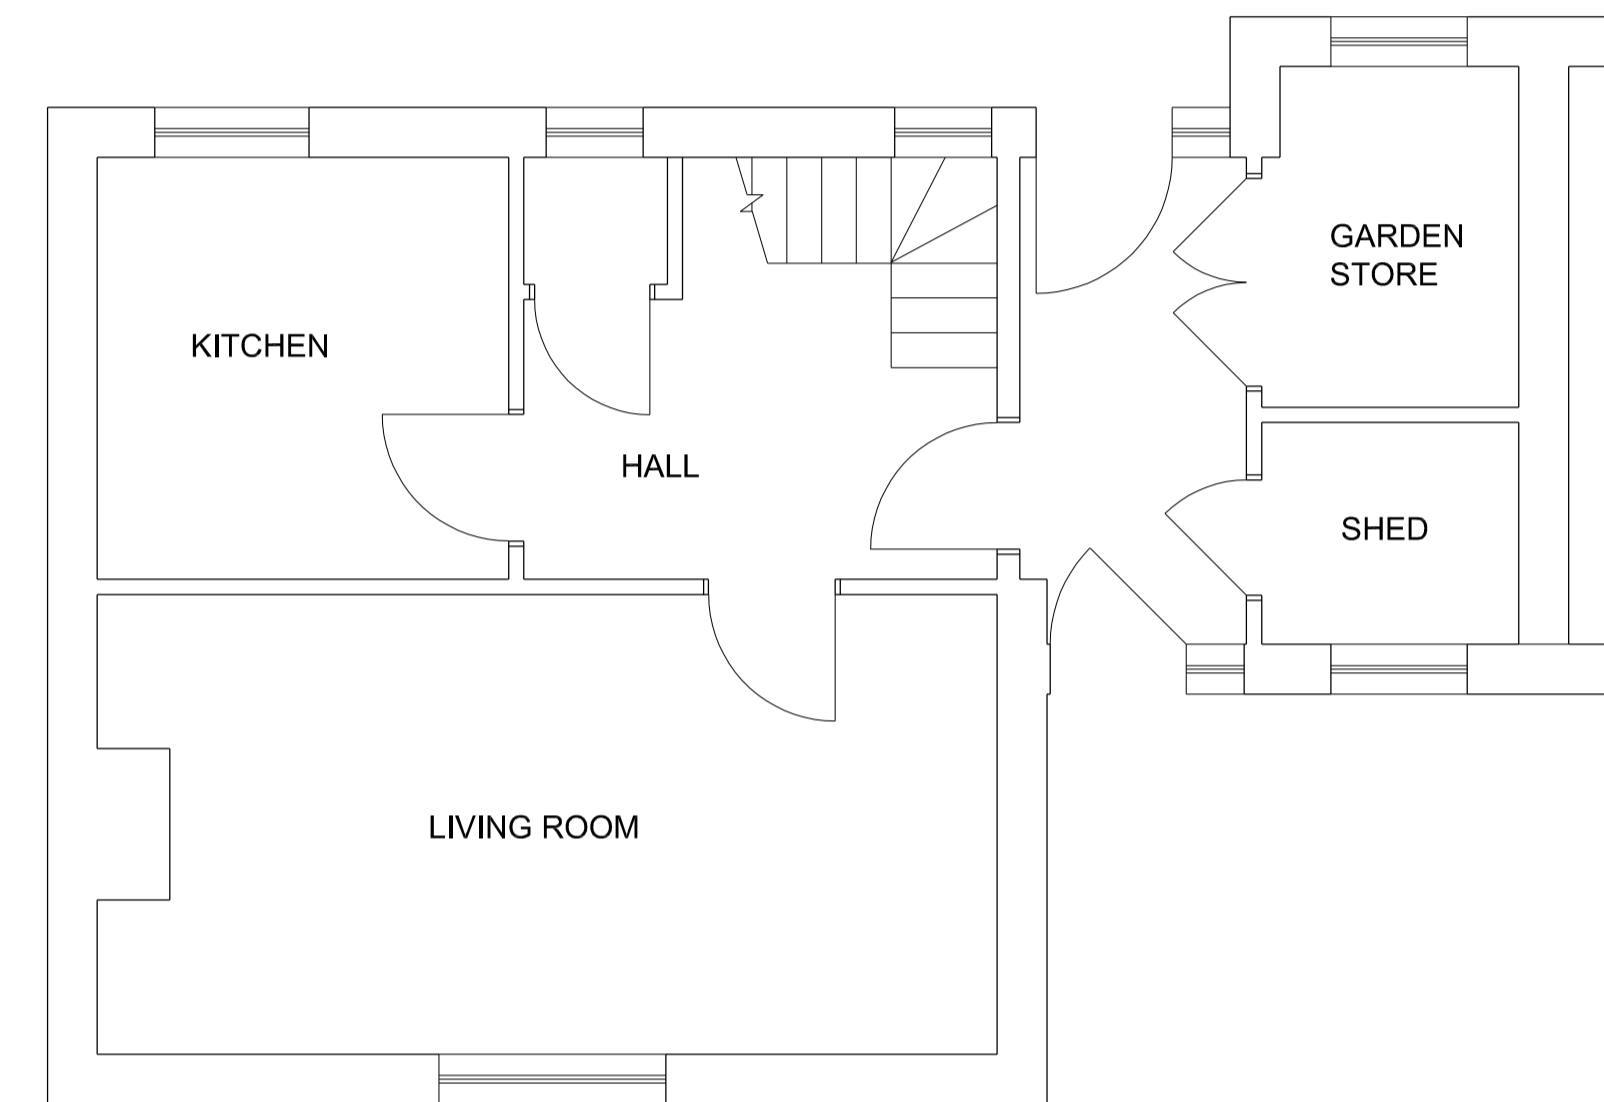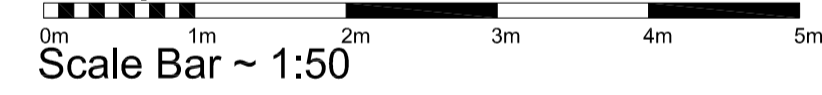


Existing Ground Floor Plan 1:50

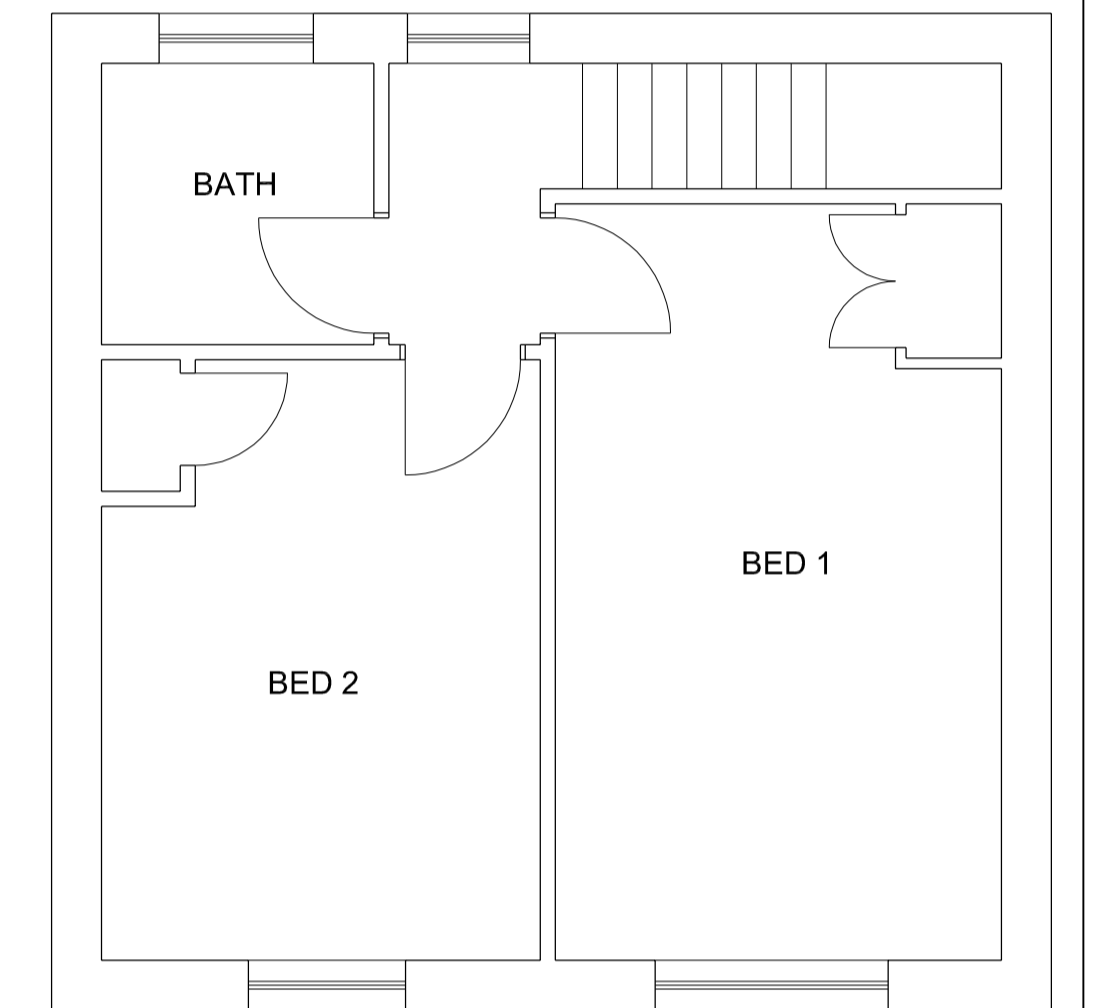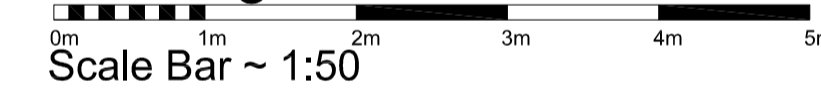

Existing First Floor Plan 1:50

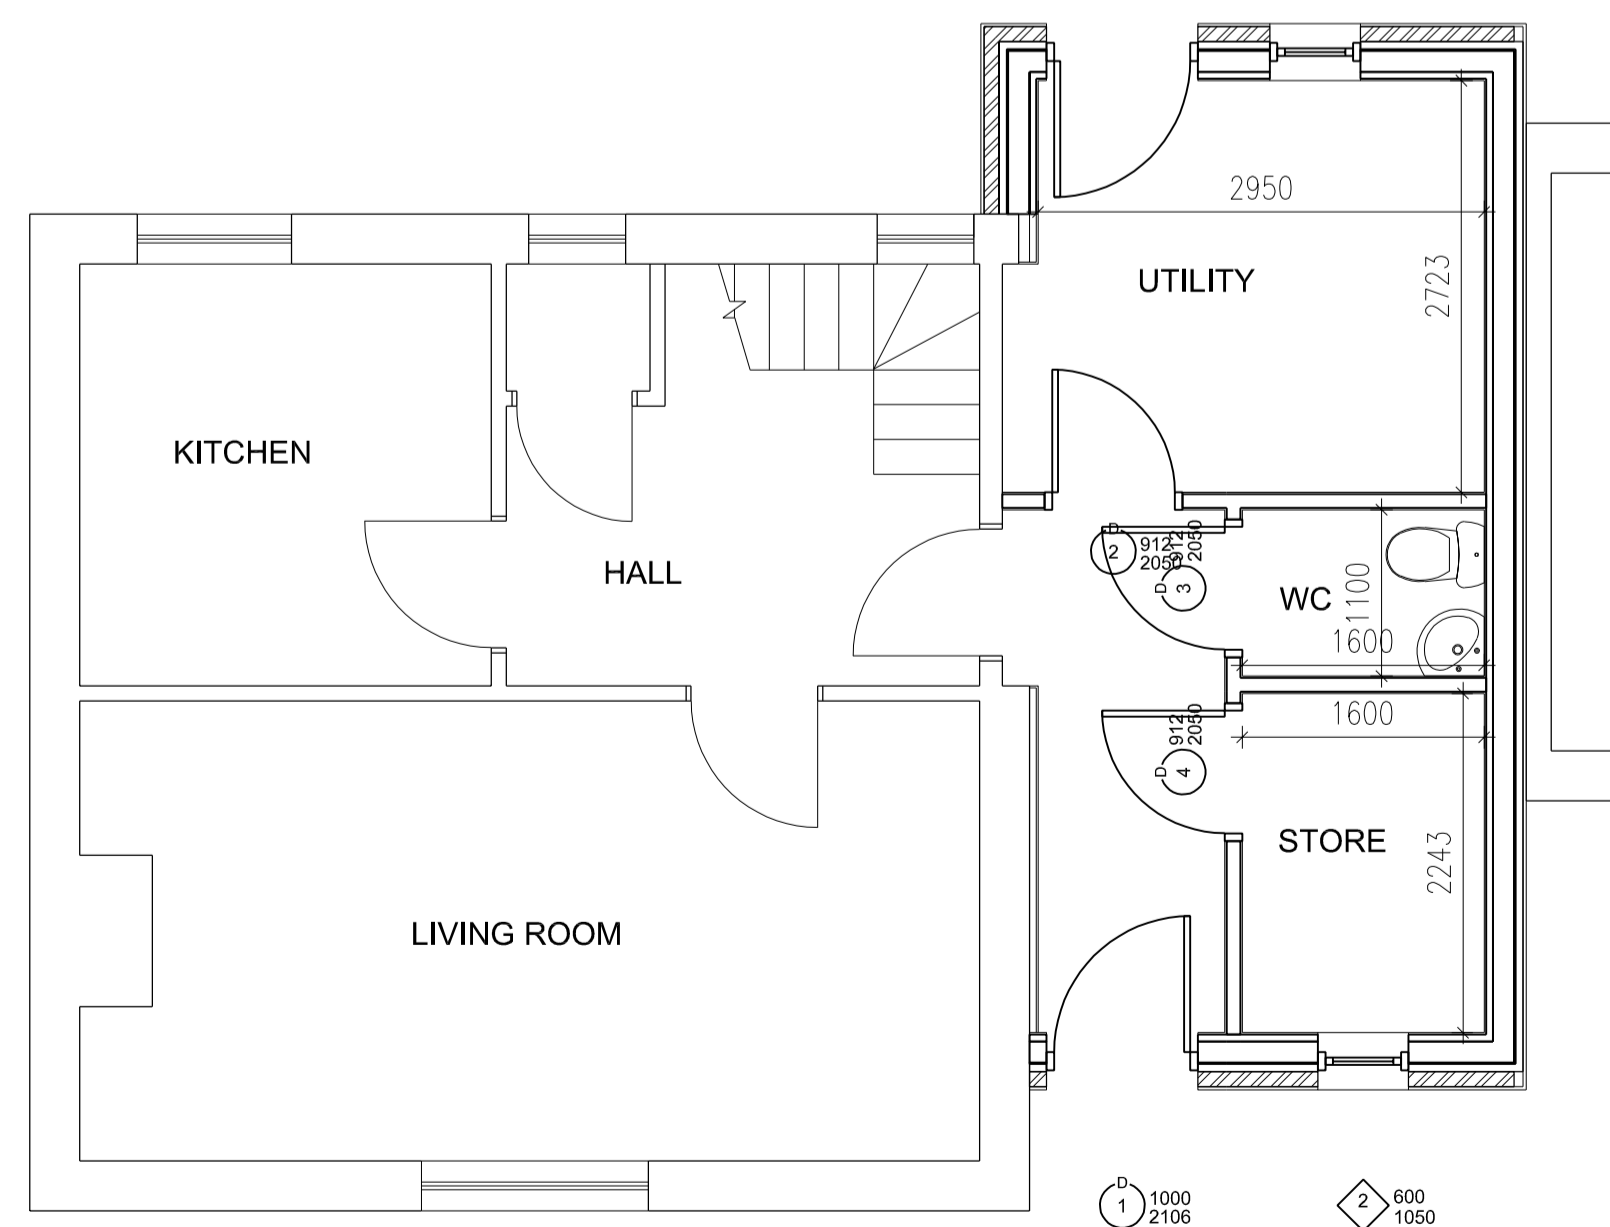

Proposed Ground Floor Plan 1:50

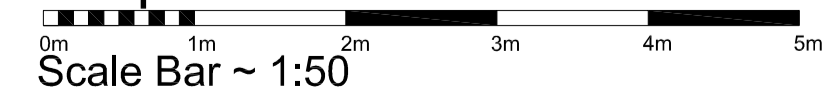

# PLANNING

PROJECT: Proposed Extension

FOR: Mr and Mrs S Robertson

SITE: 3 Wellfield  
Swinton  
Berwickshire,

POSTCODE: TD11 3JF

SCALE	DRAWN	PAPER	DATE
1:50		A1	18.05.20
1:100			

DATE	REVISIONS
A 22.10.20	Materials added to drawing
B	
C	
D	
E	

DRAWING REFERENCE:  
**SR/001**