


As - Built Plan

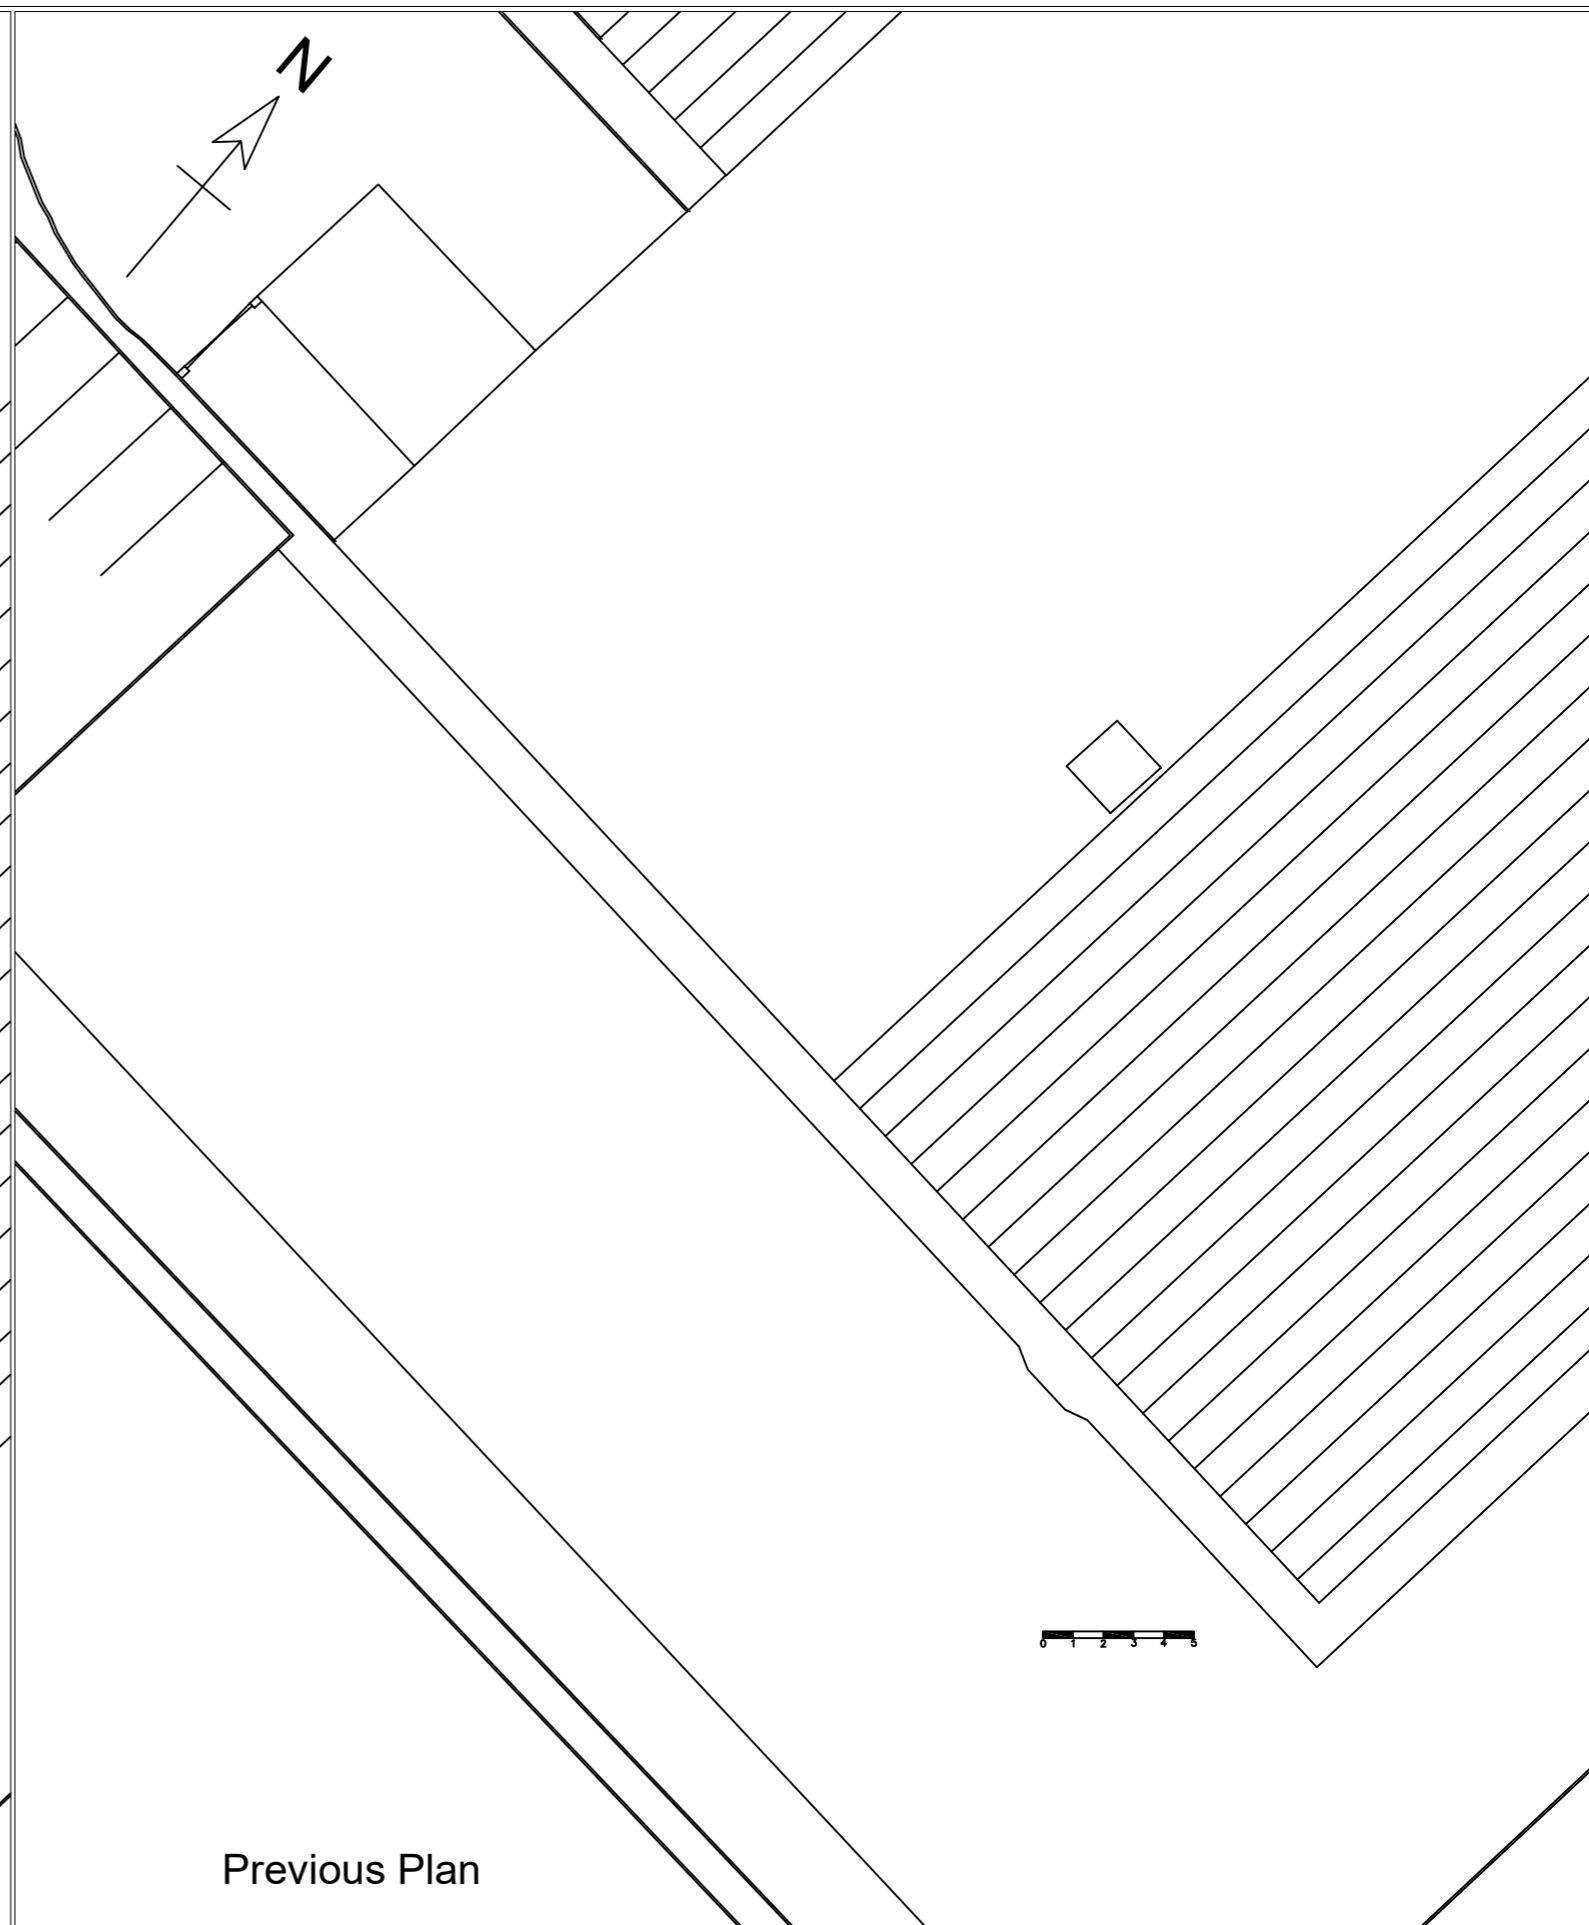

Previous Plan

<p>PROJECT NAME: External Staircase to 1st Floor, Unit 8I & J Tweedside Park, Tweedbank, TD1 3TE.</p>	<p>DRAWING NAME: Previous and As - Built Plans</p>	<p>DRAWING NUMBER: TB/PP/ExtSC/002</p> <p>REVISIONS:</p>	<p>DATE: DEC 2023</p> <p>SCALE: 1:250 @ A3</p>	<p>DRAWN: CRC</p> <p>CHECKED:</p>	<p>REVISION AMENDMENTS</p>	<p>J. S. Crawford Properties (Borders) Ltd.</p> <p>Estate Office, Pavilion Farm, Melrose, Scotland. TD6 9BN TEL: 01896 820555 info@jscstates.co.uk</p>
---	--	--	--	---------------------------------------	----------------------------	---