



Note: The contractor will be held to have examined the site and determined all dimensions and levels before commencing construction work. No assumption should be made without reference to the architect. No dimensions should be scaled from drawing.

Revision	Description	Date	By

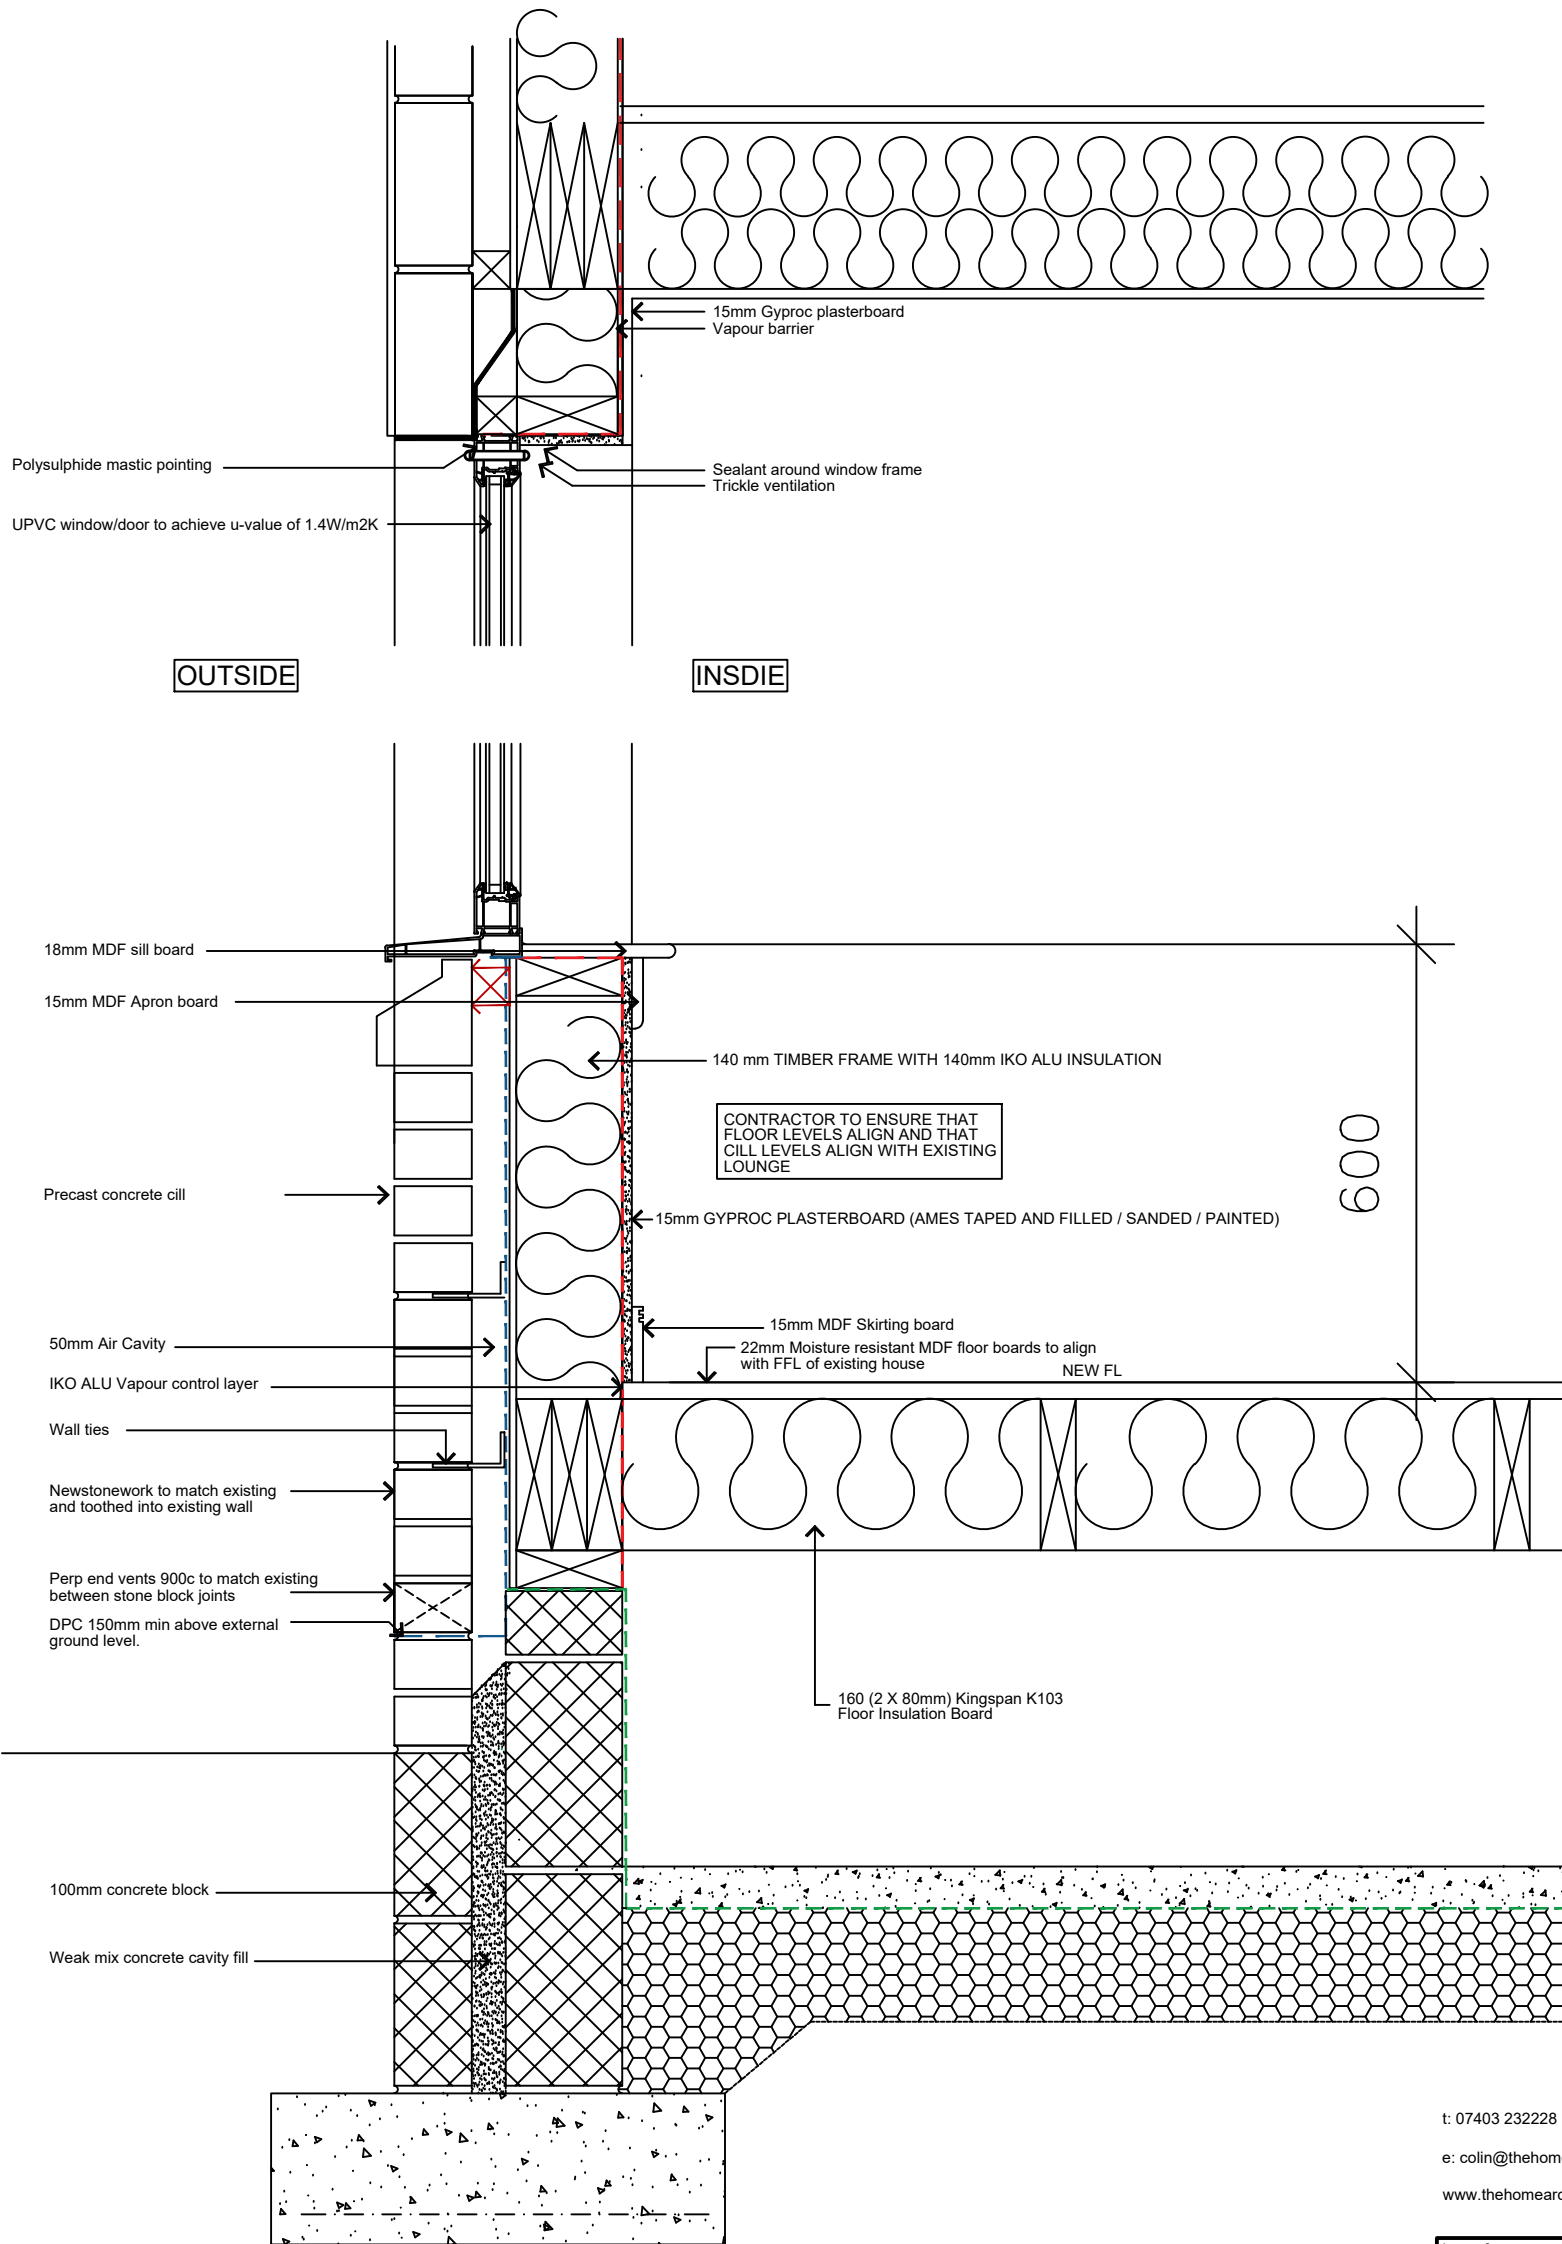

## SECTION A-A GARAGE INFILL

Scale 1:10

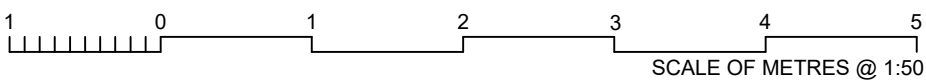

t: 07403 232228

e: colin@thehomearchitect.co.uk

www.thehomearchitect.co.uk



Issue for <b>WARRANT</b>		
Client <b>MRS STACEY DUNCAN</b>		
Project Title GARAGE CONVERSION 6 CROMALT AVENUE EAST KILBRIDE G75 9GQ		
Drawing Title <b>SECTION A-A AS PROPOSED</b>		
Scale <b>1:50 @ A3</b>	Date <b>29/11/2023</b>	Job No. <b>A328</b>
Drawn by <b>CK</b>	Checked by <b>CK</b>	Sheet Size <b>A3</b>
Drawing No. <b>AL(00)006</b>		Rev. <b>--</b>