



# Location Plans

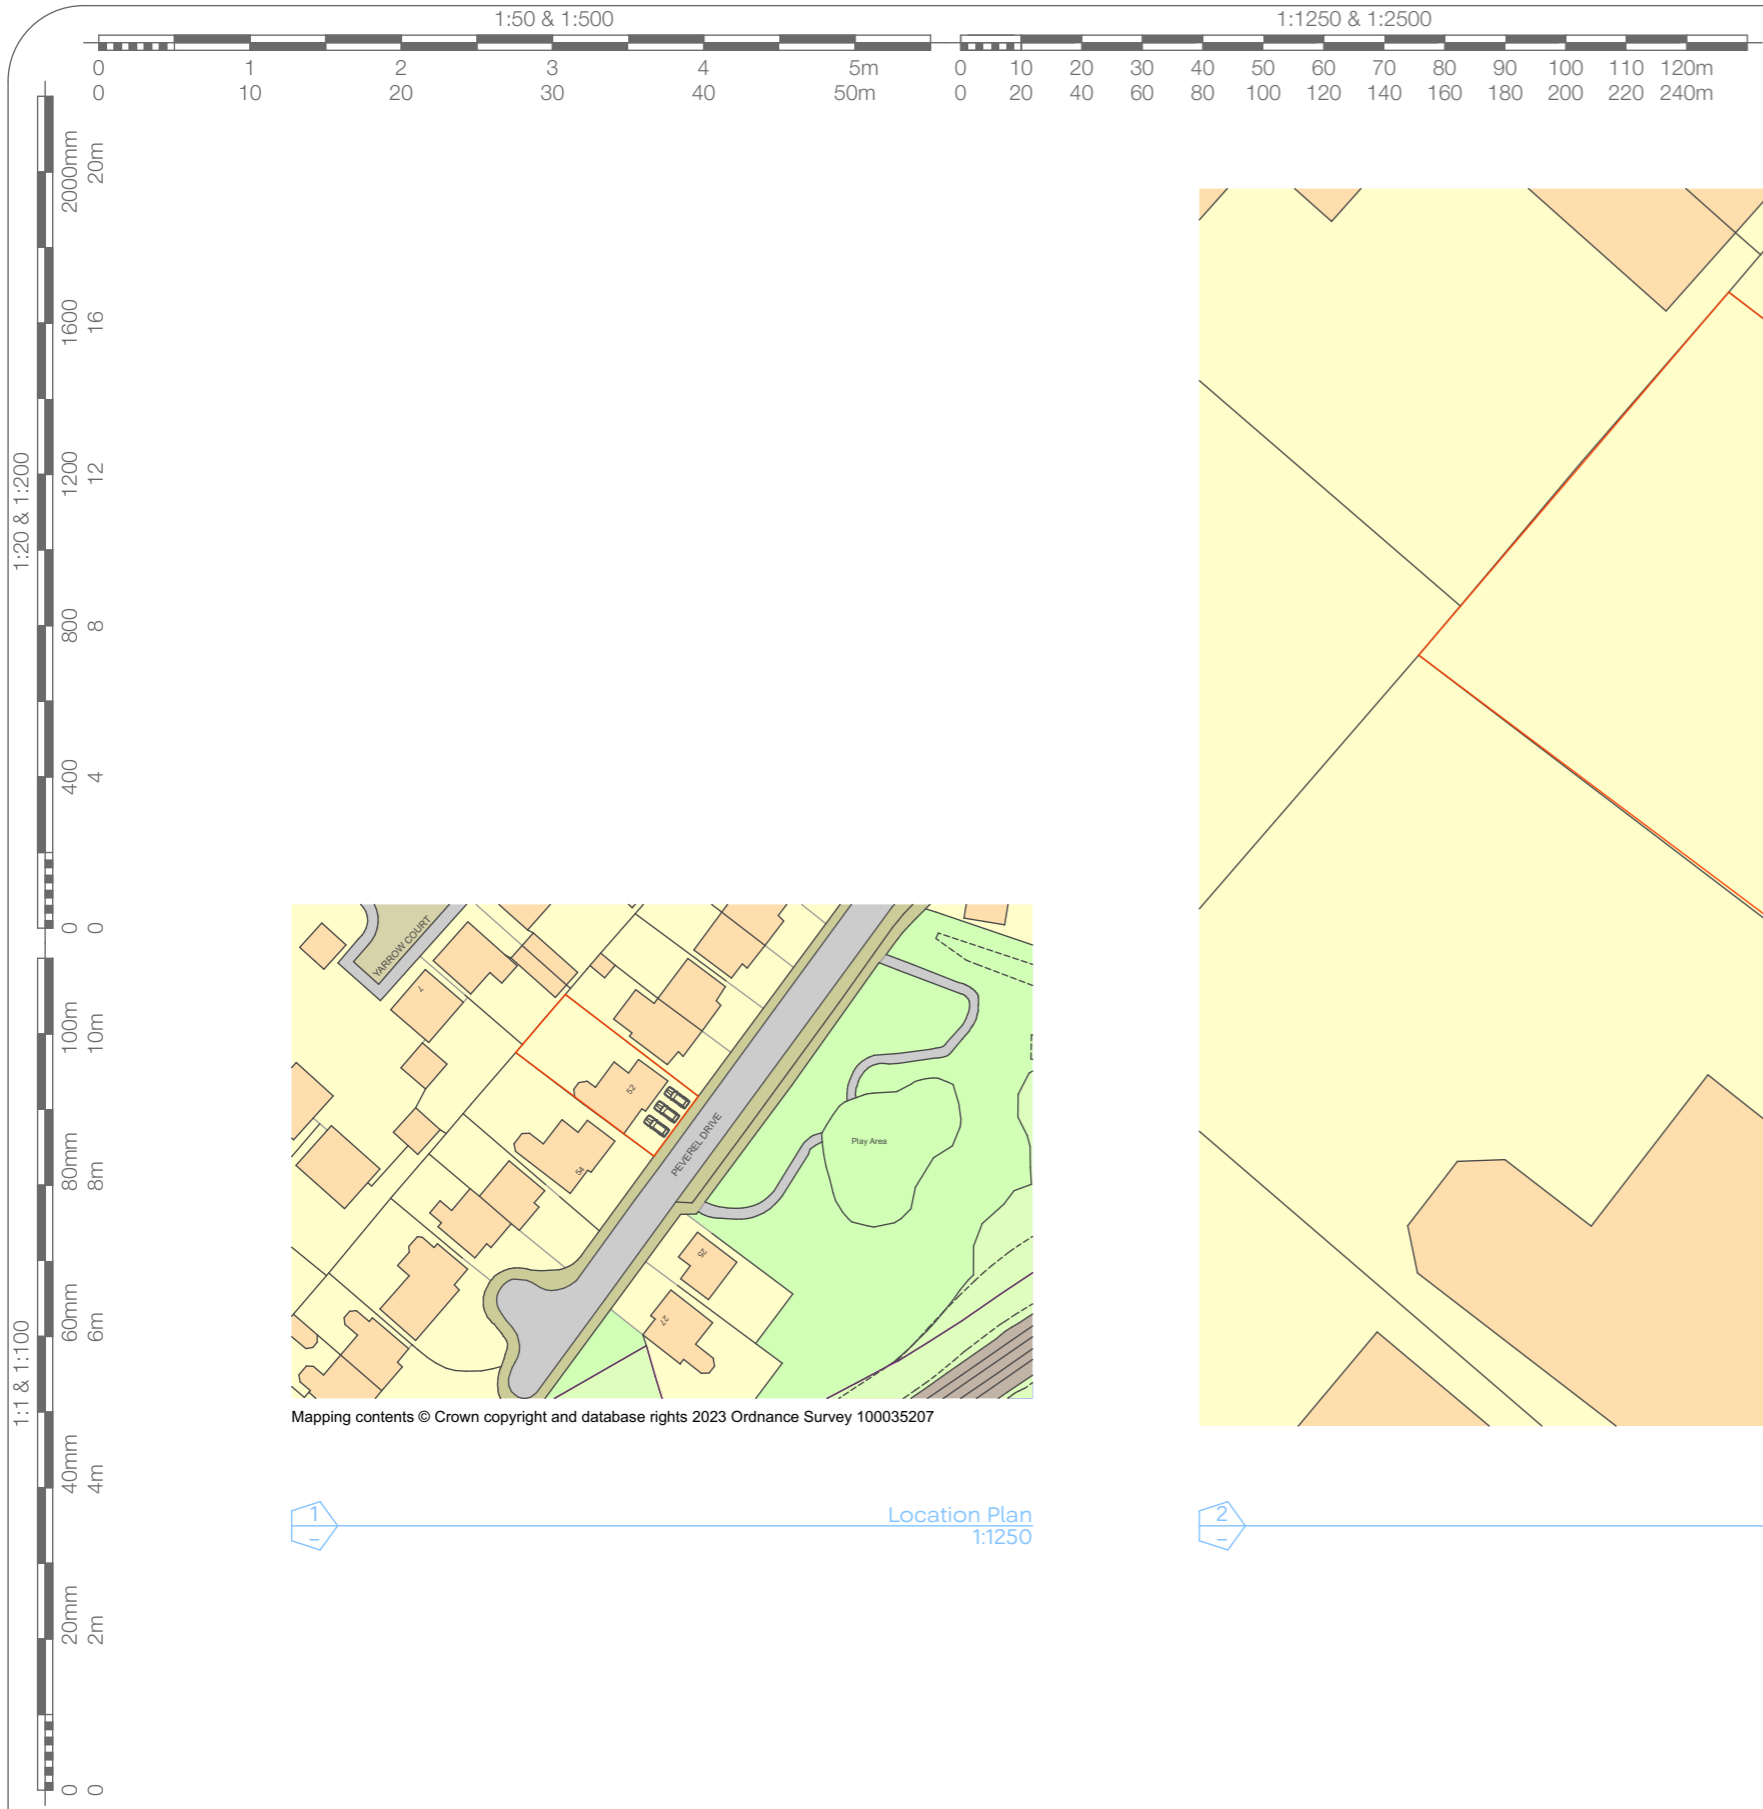


Mapping contents © Crown copyright and database rights 2023 Ordnance Survey 100035207

1 Location Plan 1:1250

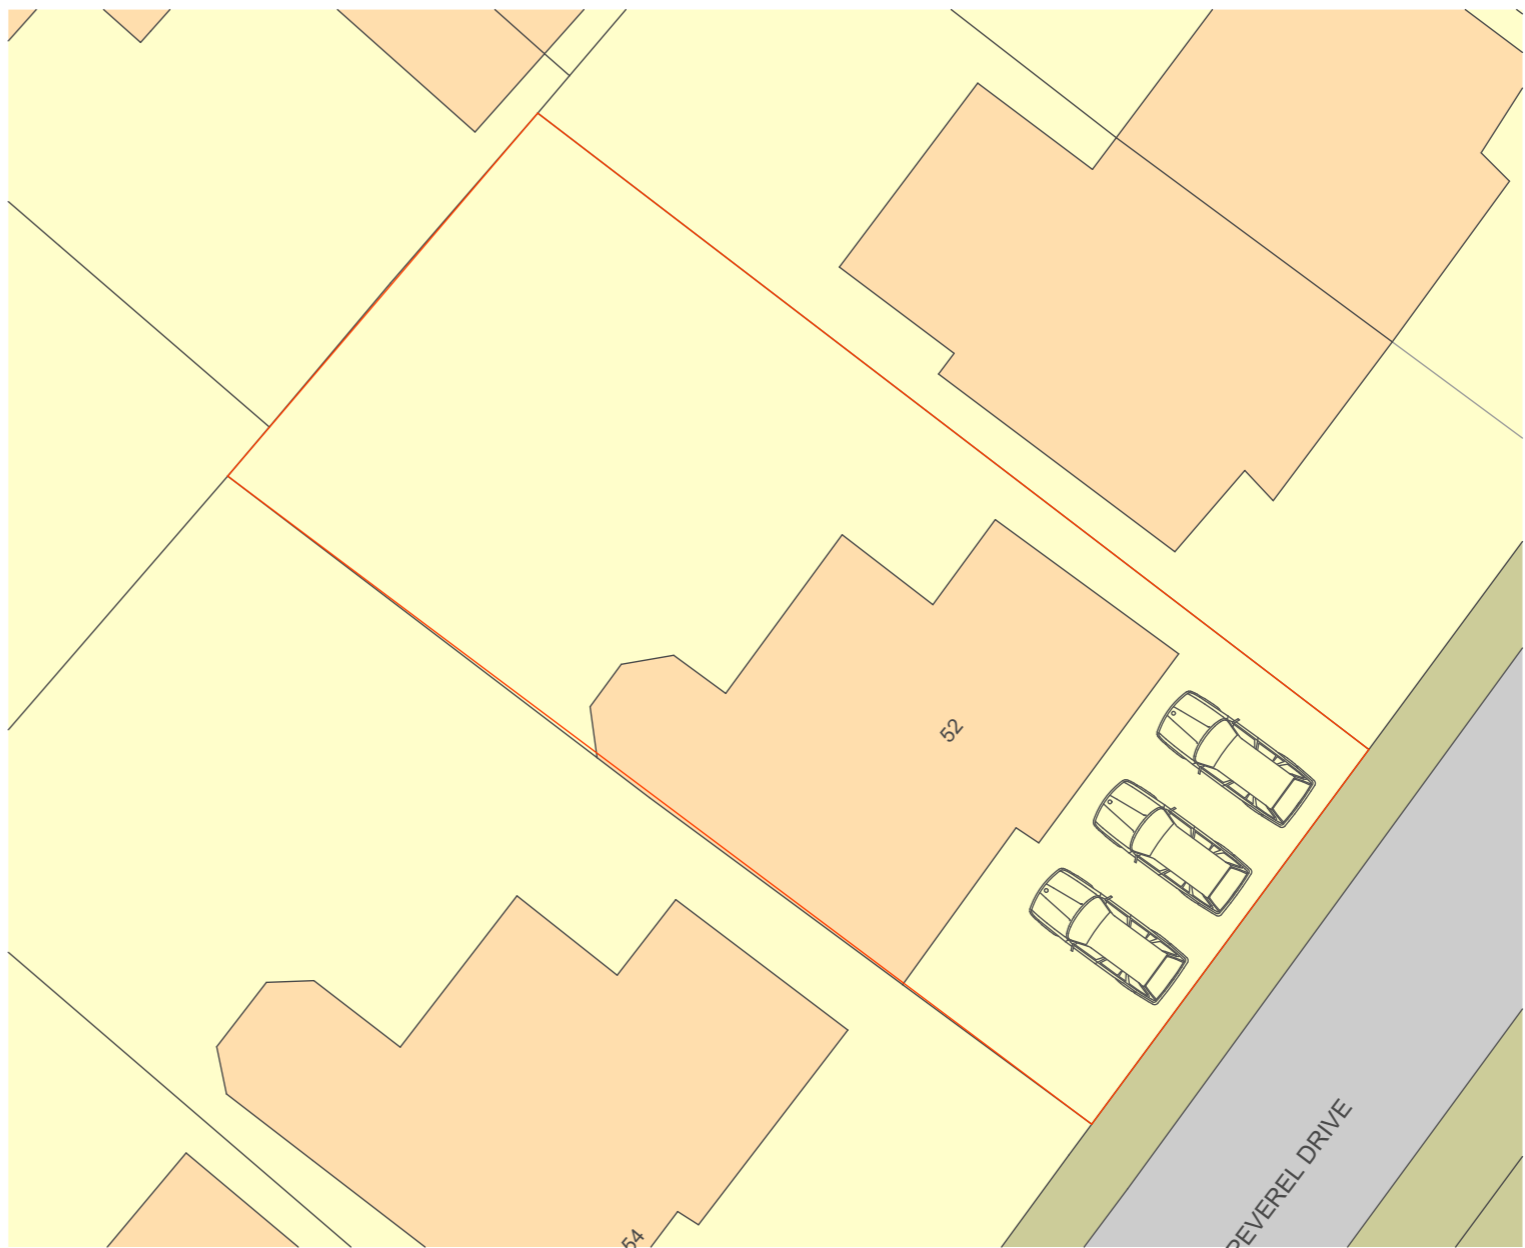

2 Block Plan 1:200

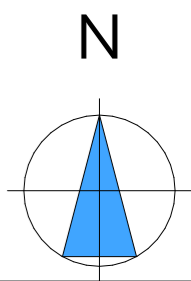

**JOHN CHILDS ARCHITECTURAL DESIGN**

Address :- 52 Peverel Drive, Bearsted, Kent	Scale :- As Marked	Date :- April 2023	Drawing No. :- P.04	Revision Notes :-
Project :- Garage conversion and internal alterations	Paper Size :- A3	Drawn by :- JLRC	Revision No :-	

www.johnchilds.com 01622 812868

The copyright in this plan shall be the absolute property of John Childs Architectural Design and shall not be reproduced either in whole or part without their expressed permission.  
\*All measurements to be checked on site prior to any works undertaken\*