

Use figured dimensions only.
 Do not scale from this drawing - this note is for planning purposes ONLY
 All levels and dimensions to be checked on site by contractor. Any discrepancy to be verified by the Architect before proceeding.
 Drawing to be read in conjunction with all relevant SA drawings and specification clauses.
 The Contractor and relevant fabricated products to be built to current British and European Standards.
 This drawing must not be used for Land Transfer unless stated as 'Conveyance'.
 This drawing and its subject matter are the confidential property of Smart Architecture Ltd and shall not be copied, reproduced, used or disclosed to others without the prior written authority of Smart Architecture Ltd.

Notes:

Health & Safety notes:

rev	revision details	by	date

status: PLANNING

client: Mr C & Mrs C Upsher

project: Conversion of Workshop
 26 High Street,
 Sevenoaks, Kent,
 TN13 1HX

title: Existing & Proposed Elevations

scale: 1:50 @ A1


checked: JL **date:** 10/08/2023

originated: OL **date:** 10/08/2023

drawing number: 0059 - 05 **revision:** -




Existing North (front) Elevation

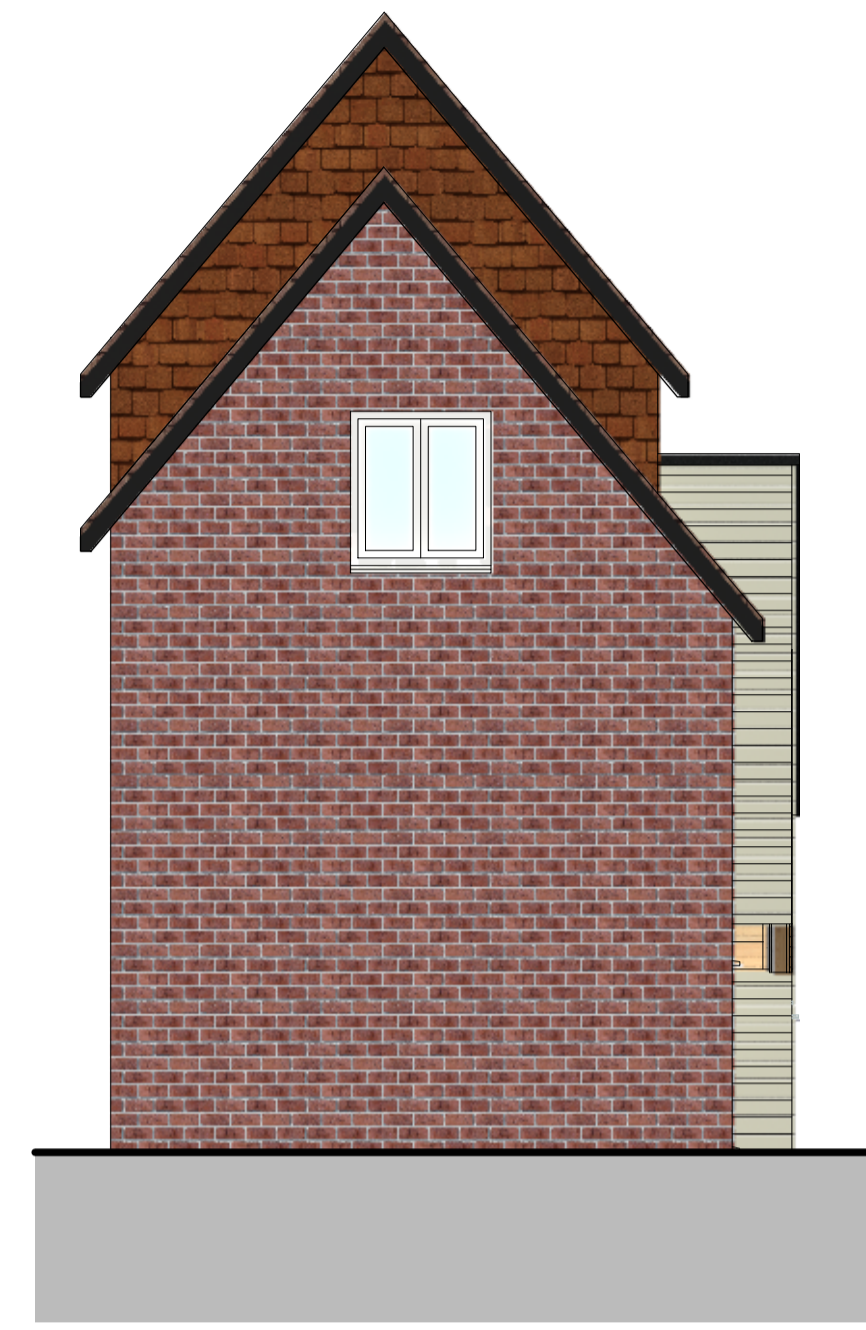

Existing East (flank) Elevation



Proposed North (front) Elevation

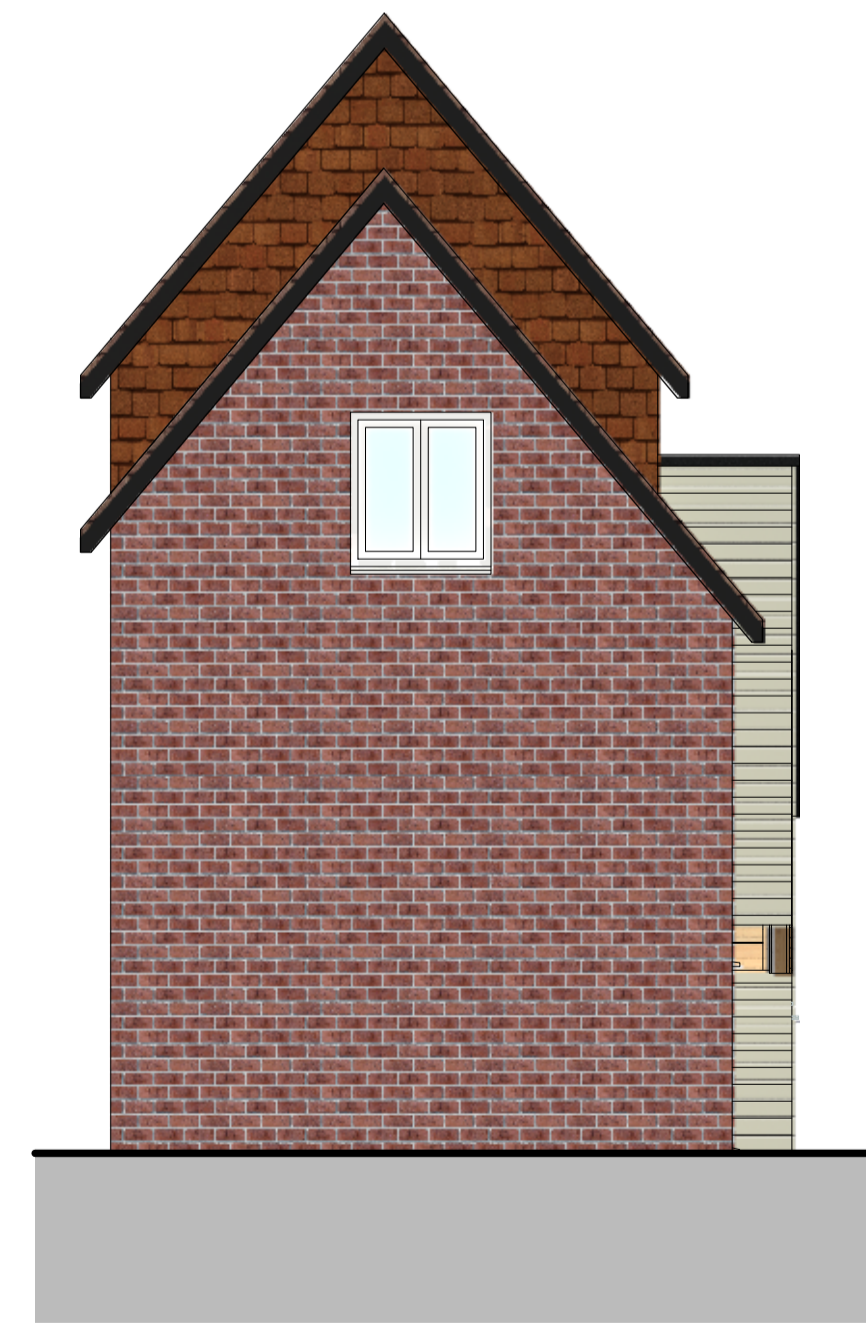

Proposed East (flank) Elevation

