




East Existing Elevation

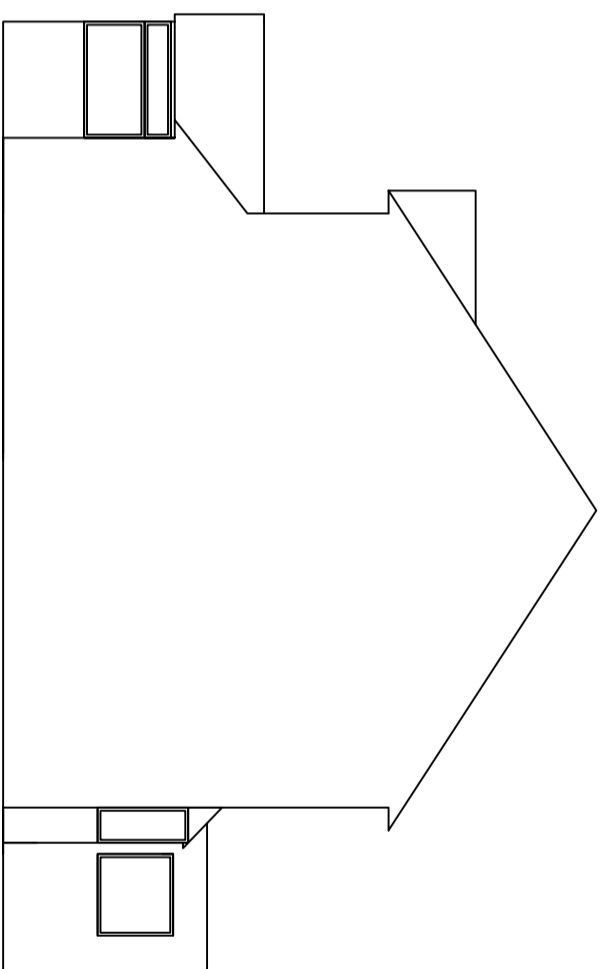

North Proposed Elevation

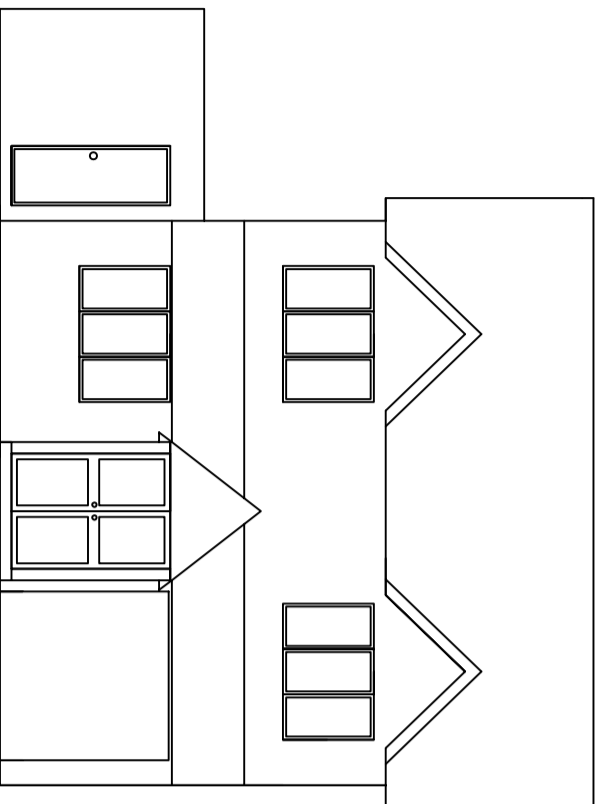

East Proposed Elevation

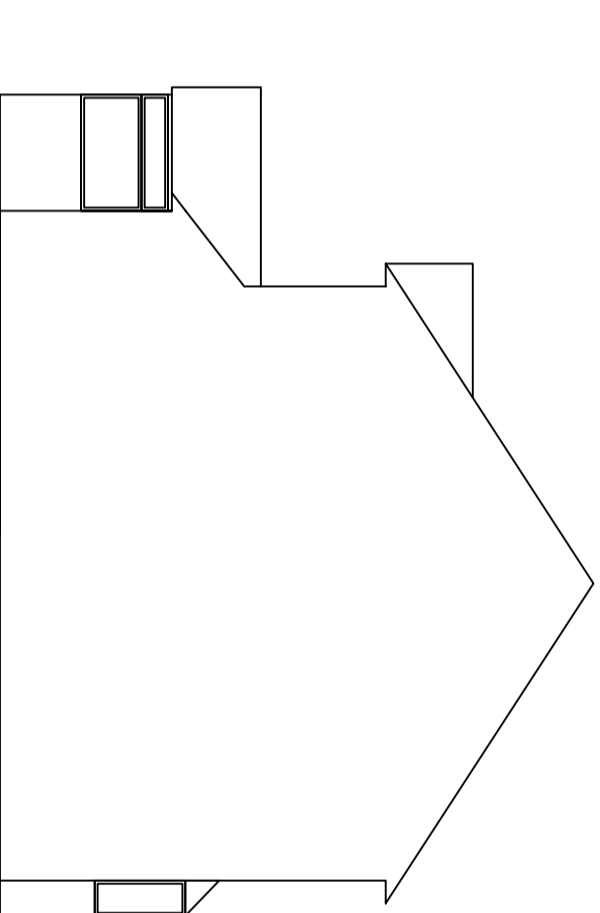

North Existing Elevation

**Elevations North and East**

**Scale: 1:100**

**Drawn by: JC Developments**

**Drawing Size: A3 1:100**