




West Existing Elevation

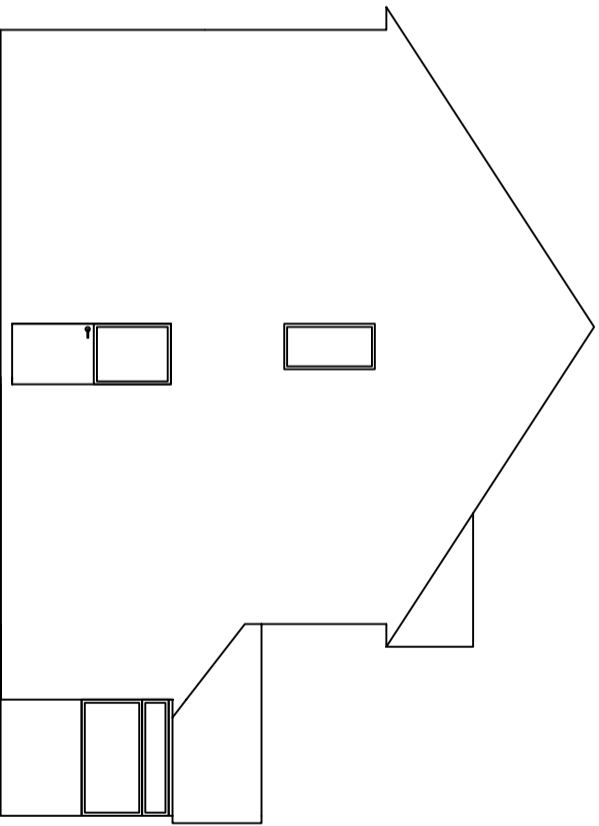

South Proposed Elevation

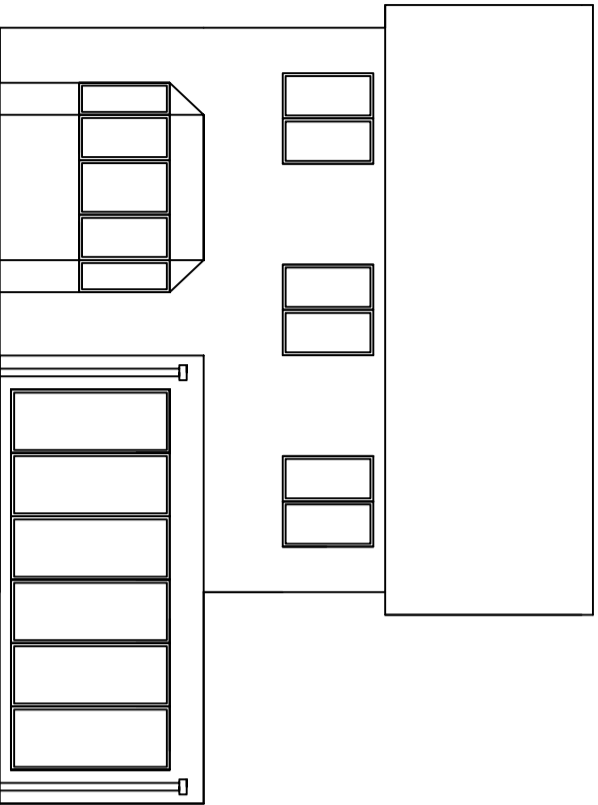

West Proposed Elevation

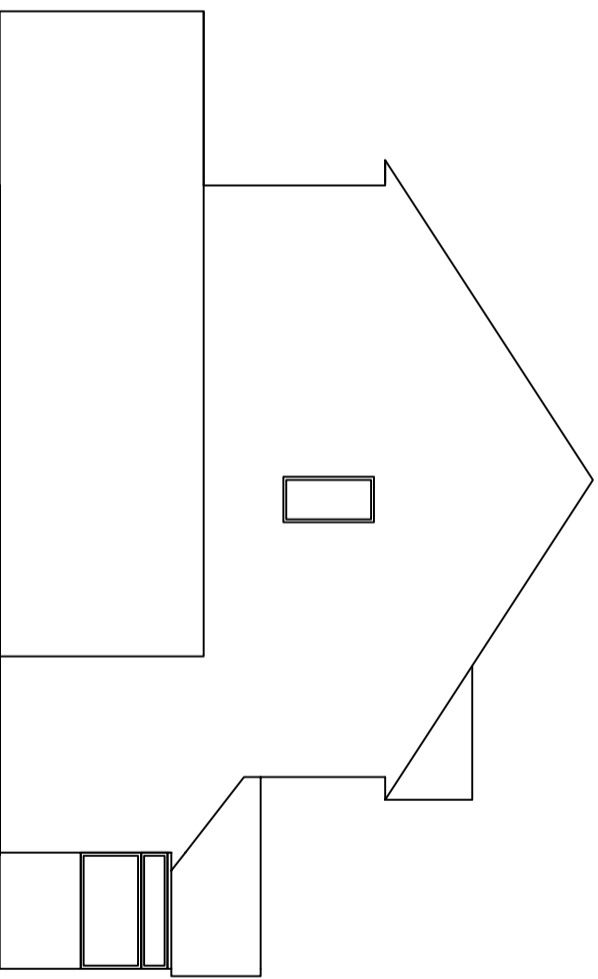

South Existing Elevation

Elevations South and West

Scale: 1:100

Drawn by: JC Developments

Drawing Size: A3