




Note: This Drawing is for planning purpose and should not be used for construction.
 All dimensions should be confirmed on site and any deviation should be reported back to designer.

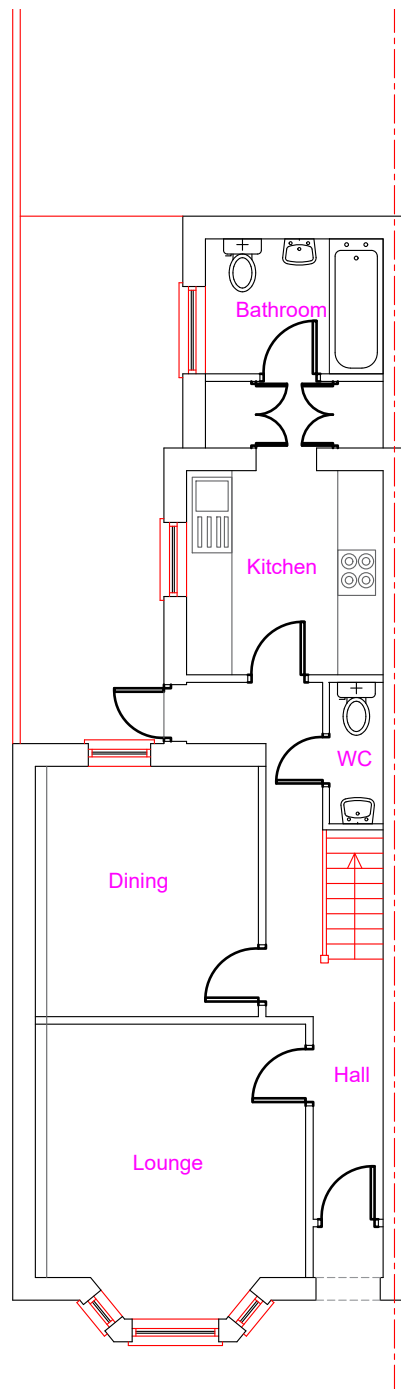


Existing Ground Floor Layout

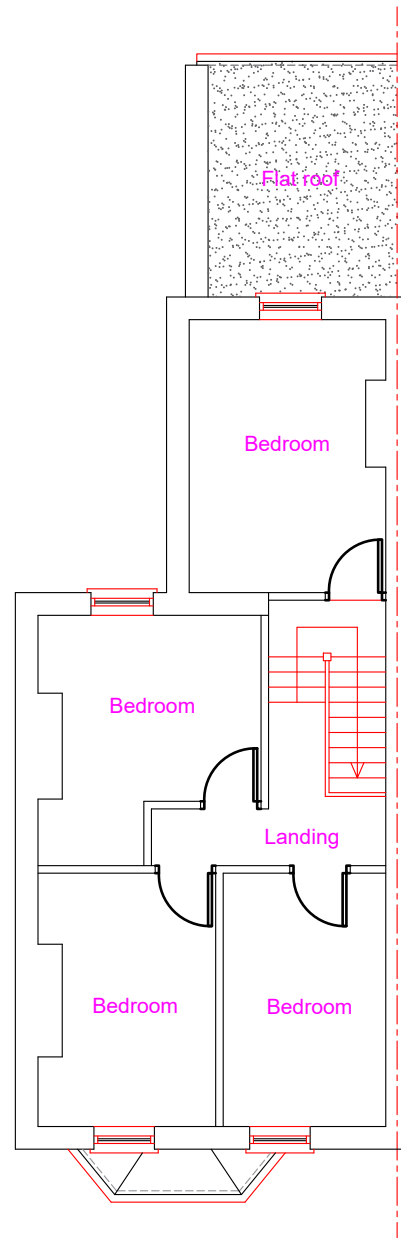

Existing First Floor Layout

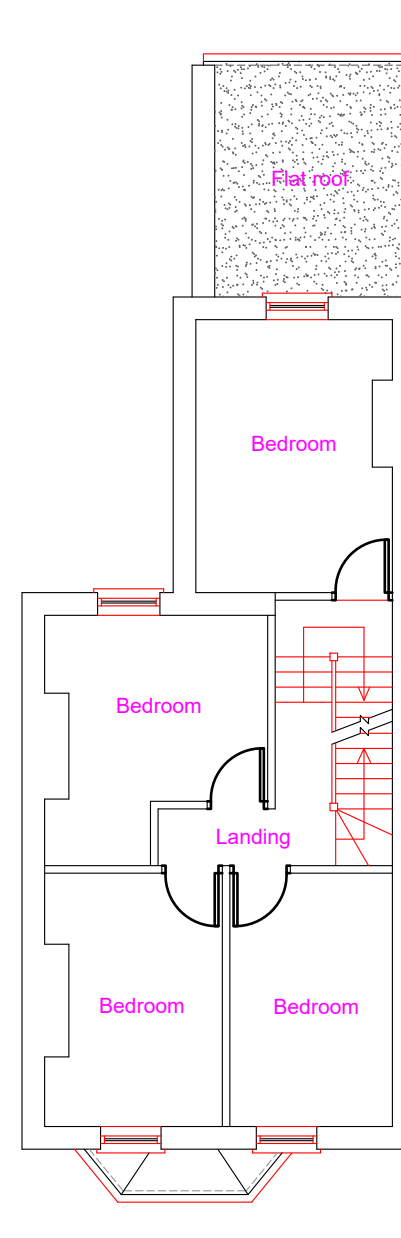

Proposed First Floor Layout

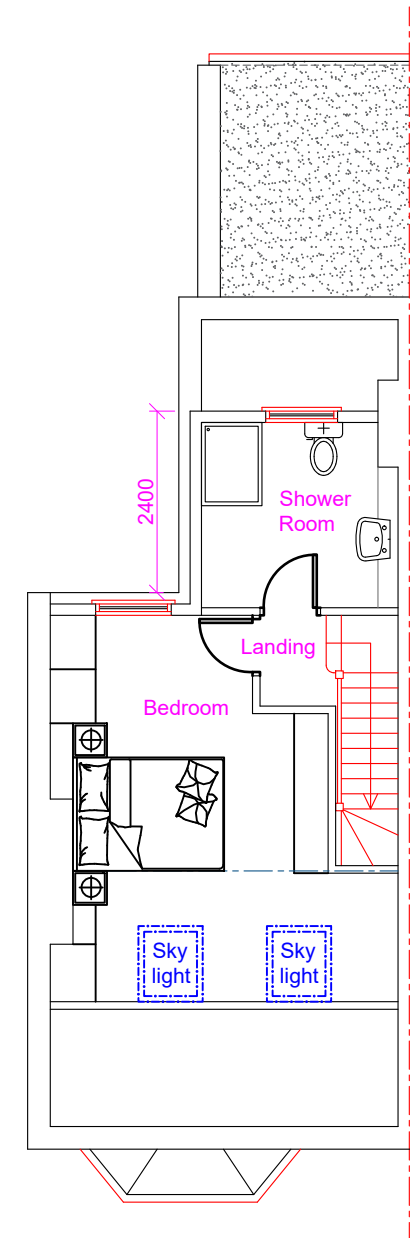

Proposed Second Floor Layout

Proposed Development:
Loft Extension

Site Address:
14 Oaklands Road
London
W7 2DR

Revisions:

Rev	Date	Description
A	03/01/2024	

Drawing Description:
Existing & Proposed Floor Layouts

Drawing No:
ART/2024/LE14OR/ELPL

Scale: 1:100
 Paper Size: A3
 Sheet No: 1 of 5



ART CONSULTANTS (UK) LTD
 113 LONG LANE
 STANWELL
 TW19 7AL
 M:07960071377
 E: ARTCONSULTANTSUK@GMAIL.COM