



Note: This Drawing is for planning purpose and should not be used for construction.
 All dimensions should be confirmed on site and any deviation should be reported back to designer.


The proposed work will comply with Policy D12a of the London plan

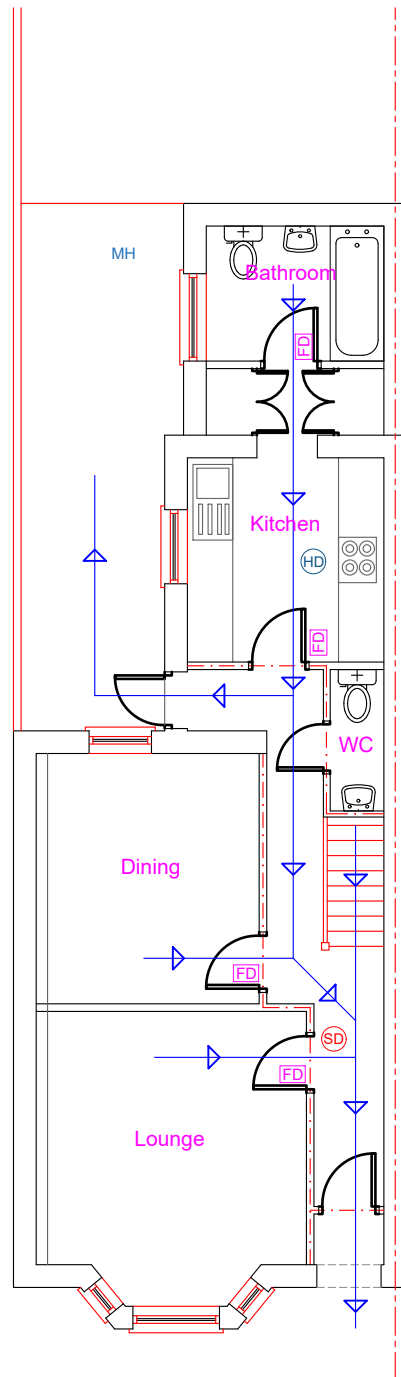

Existing Ground Floor Layout
(No Change)

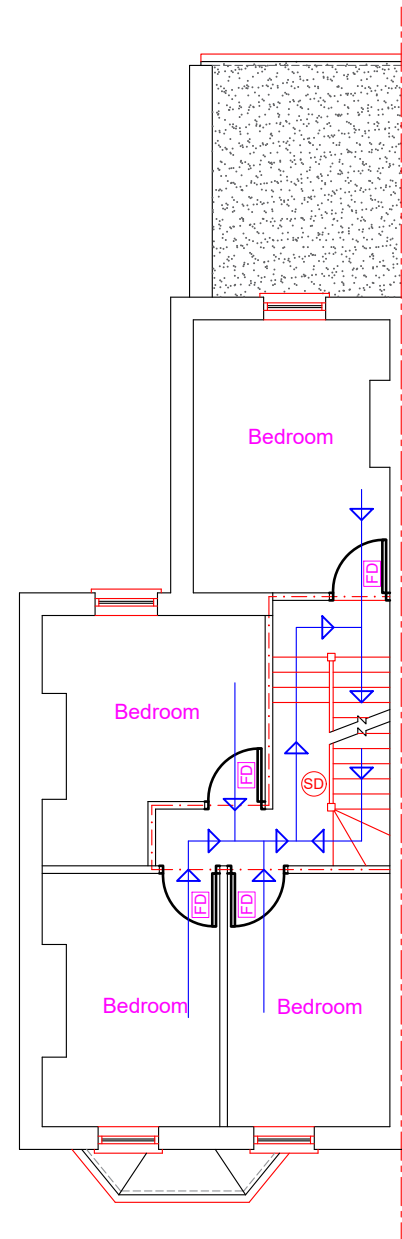

Proposed First Floor Layout

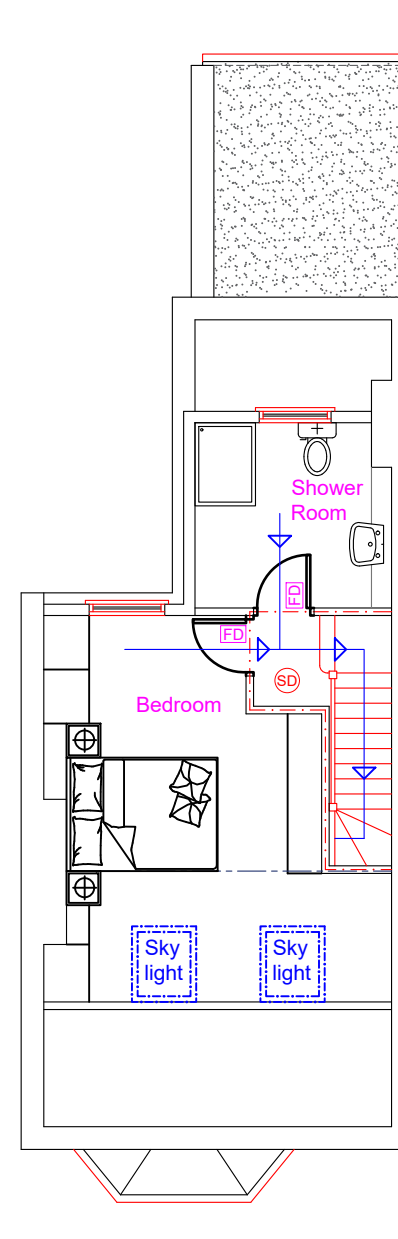

Proposed Second Floor Layout



Proposed Development:
Loft Extension

Site Address:
14 Oaklands Road
London
W7 2DR

Revisions:

Rev	Date	Description
A	03/01/2023	

Drawing Description:
Fire Safety Plans

Drawing No:
ART/2024/LE14OR/FE

Scale: 1:100
 Paper Size: A3
 Sheet No: 4 of 5



ART CONSULTANTS (UK) LTD
 113 LONG LANE
 STANWELL
 TW19 7AL
 M:07960071377
 E: ARTCONSULTANTSUK@GMAIL.COM