




Revisions			
Rev:	Date:	Description:	By:

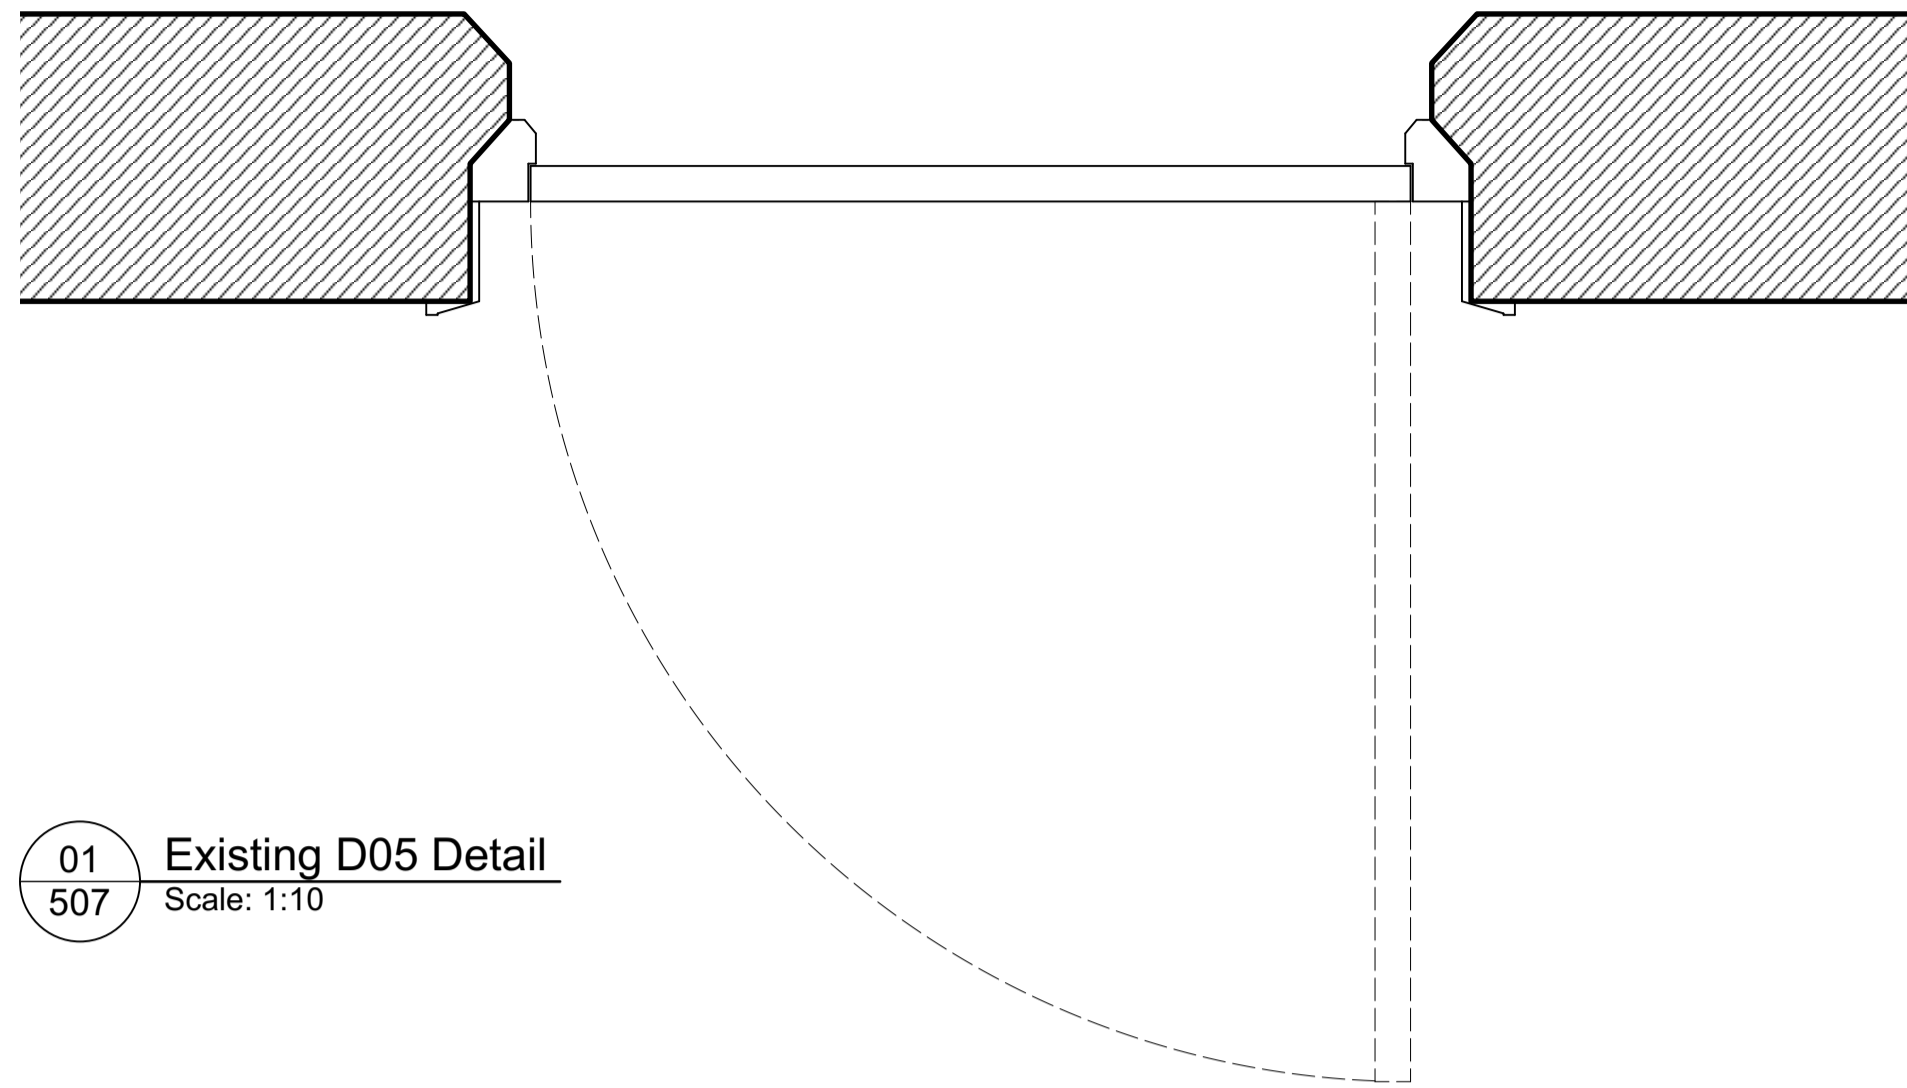


01 Existing D05 Detail
Scale: 1:10

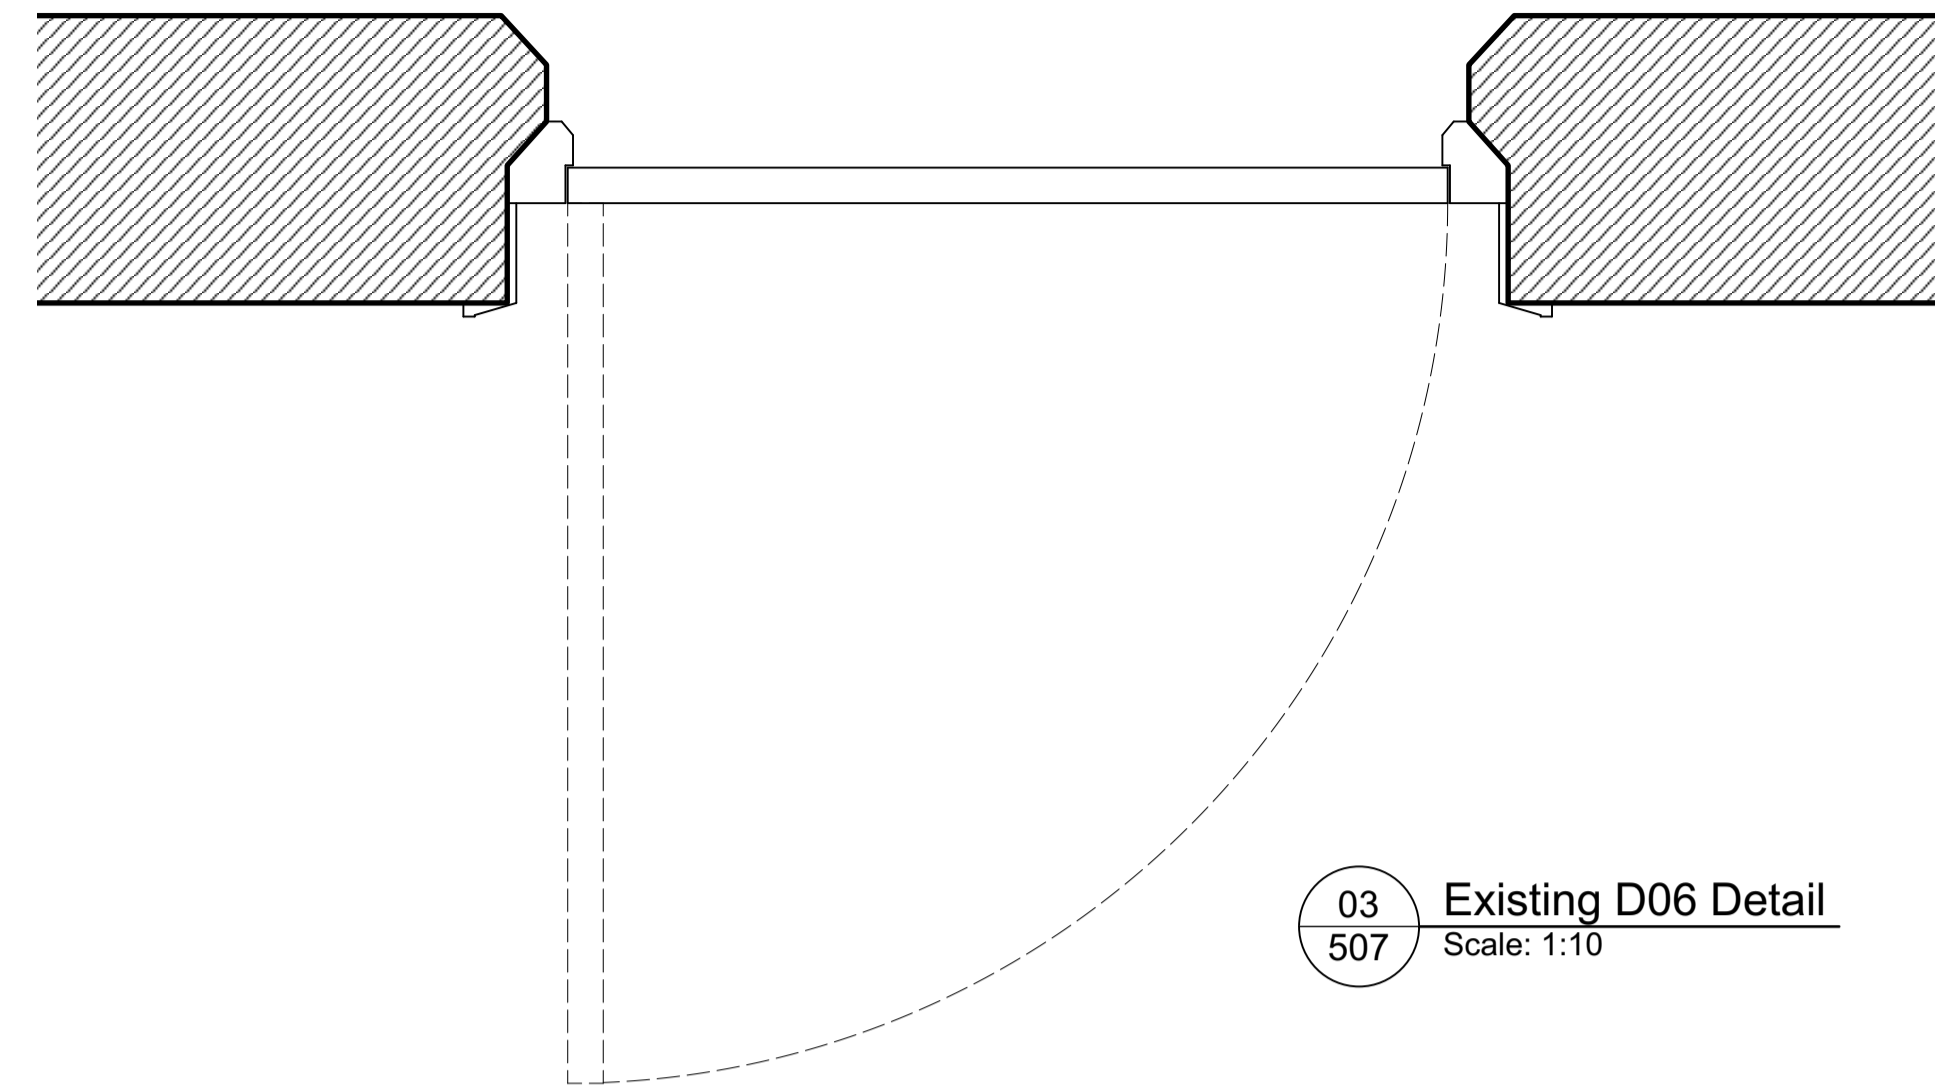

03 Existing D06 Detail
Scale: 1:10

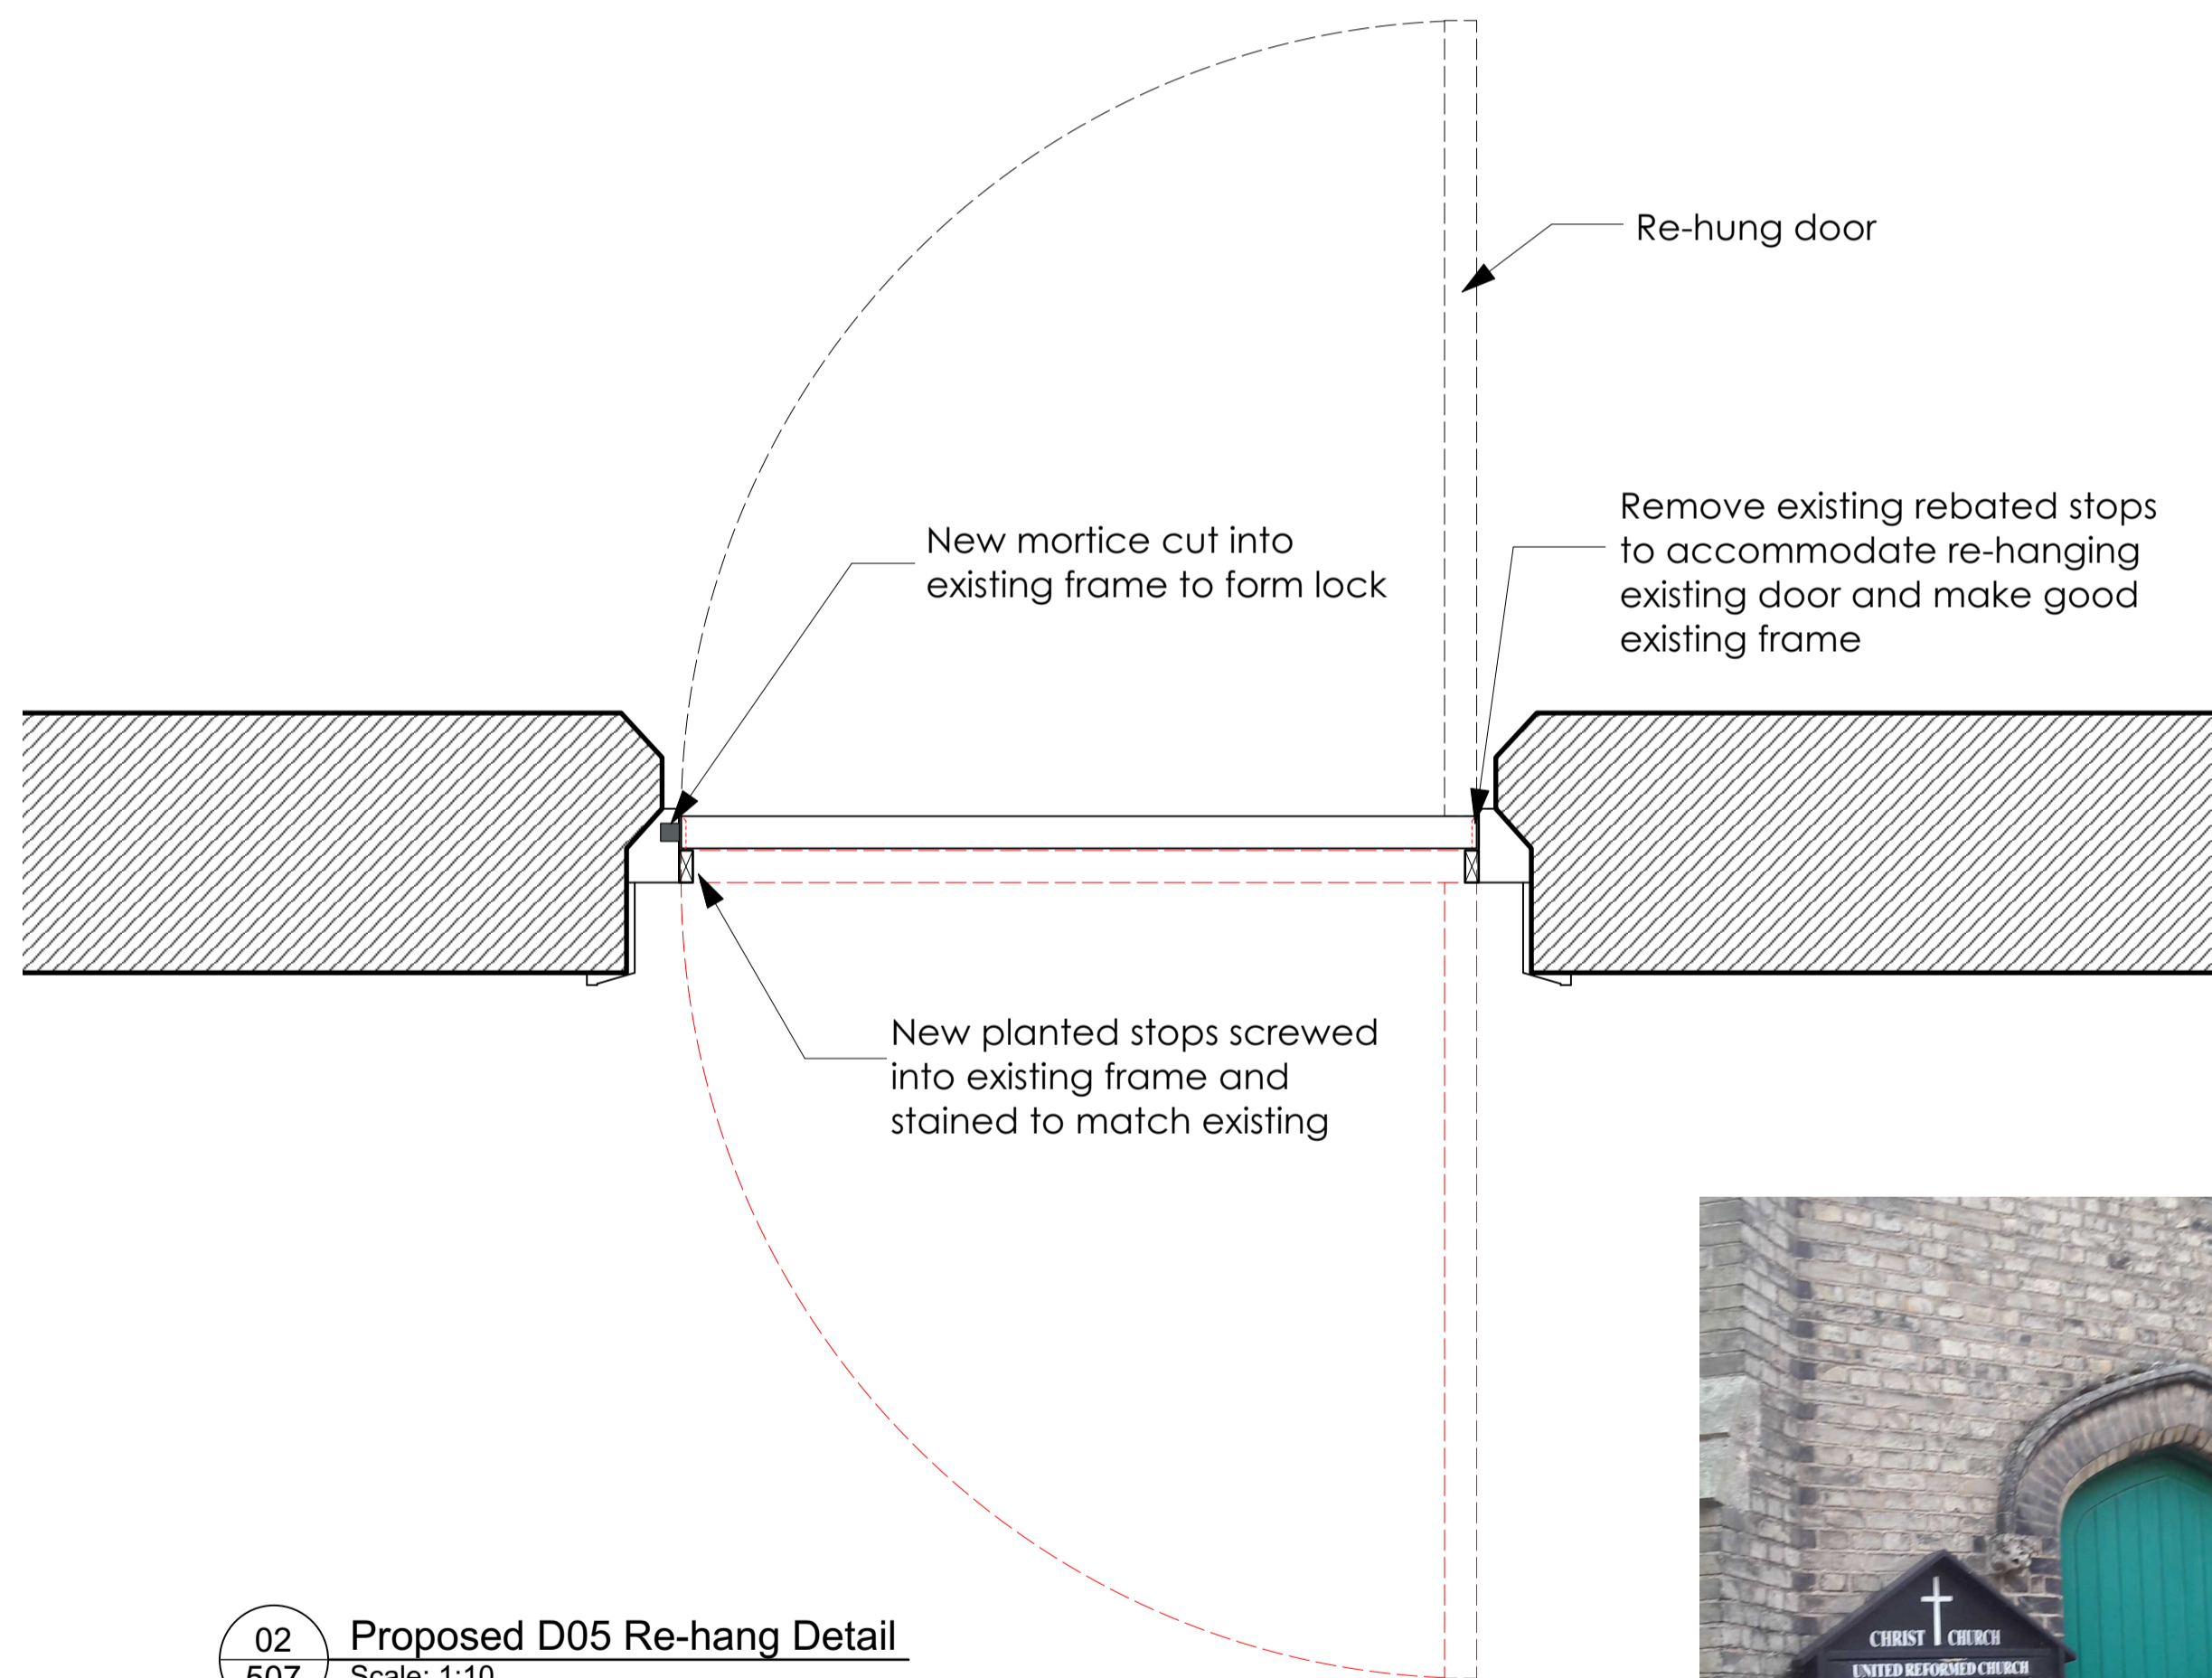

02 Proposed D05 Re-hang Detail
Scale: 1:10

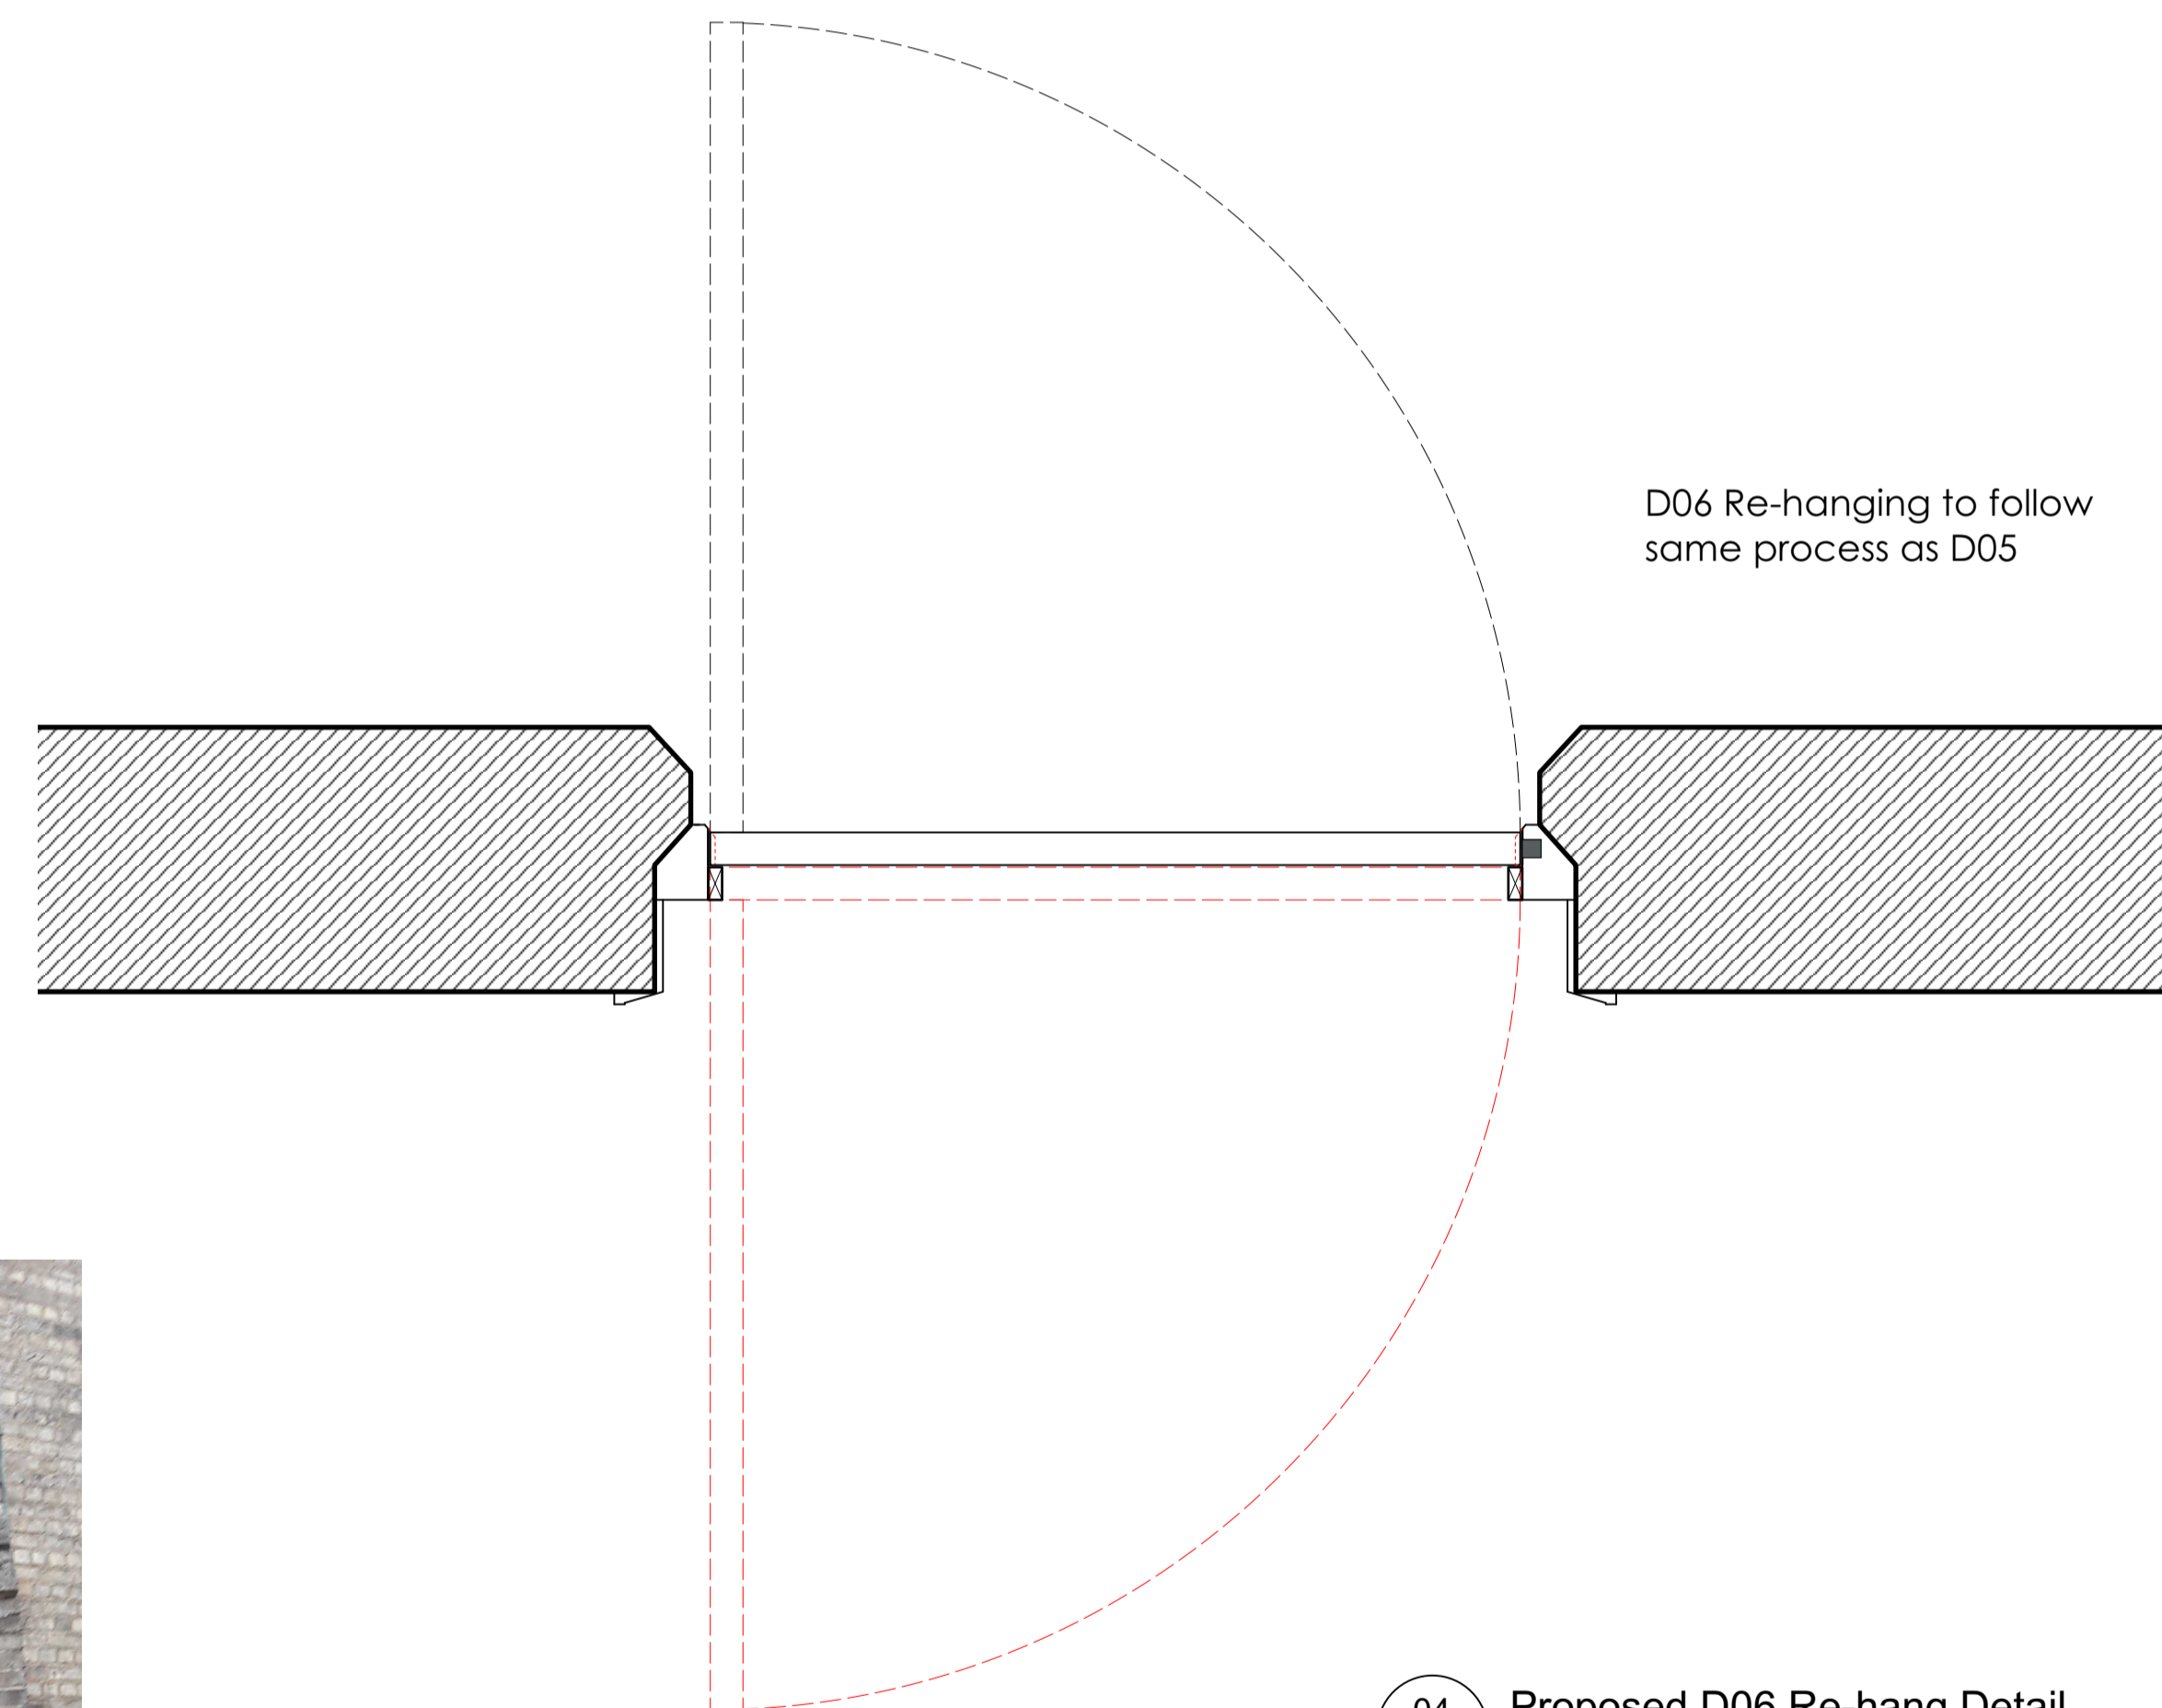

04 Proposed D06 Re-hang Detail
Scale: 1:10



Photograph of D05

DO NOT SCALE THIS DRAWING - USE DIMENSIONS
The Contractor is to check and verify all dimensions on site before starting work and report any omissions or errors

This drawing is to be read in conjunction with all relevant consultants and specialists drawings

This Drawing is Copyright

This drawing is issued for the sole and exclusive use of the named recipient. Distribution to any third party is on the strict understanding that no liability is accepted by BCR Infinity Architects for any discrepancies, errors or omissions that may be present, and no guarantee is offered as to the accuracy of information shown

bcr·infinityarchitects
RIBA 
Chartered Practice

Cambridge: 1 Wellington street
CB1 1HW
T: 01223 366717
www.bcr-infinityarchitects.co.uk
e: thestudio@bcr-infinityarchitects.co.uk

Bury St Edmunds: 8 Angel Hill
IP33 1UZ
T: 01284 727710

Client:
Sudbury Hive

Project:
United Reform Church
Conversion to Community Hub
School Street
Sudbury

Drawing Title:
D05 & D06 Re-hanging Details

Project No: 21-096-A	Dwg No: 507	Rev: -	Dwn: BTB	Ckd: AW
Drawing Status: TECHNICAL	Date: 11/07/23	Scale@A1: 1:10		