


Z:\18469_CARBIS_BAY\CAD\DRAWINGS\8469_SITE LOCATION PLAN_V2.DWG

LEGEND

- Redline Boundary
- Ownership Boundary

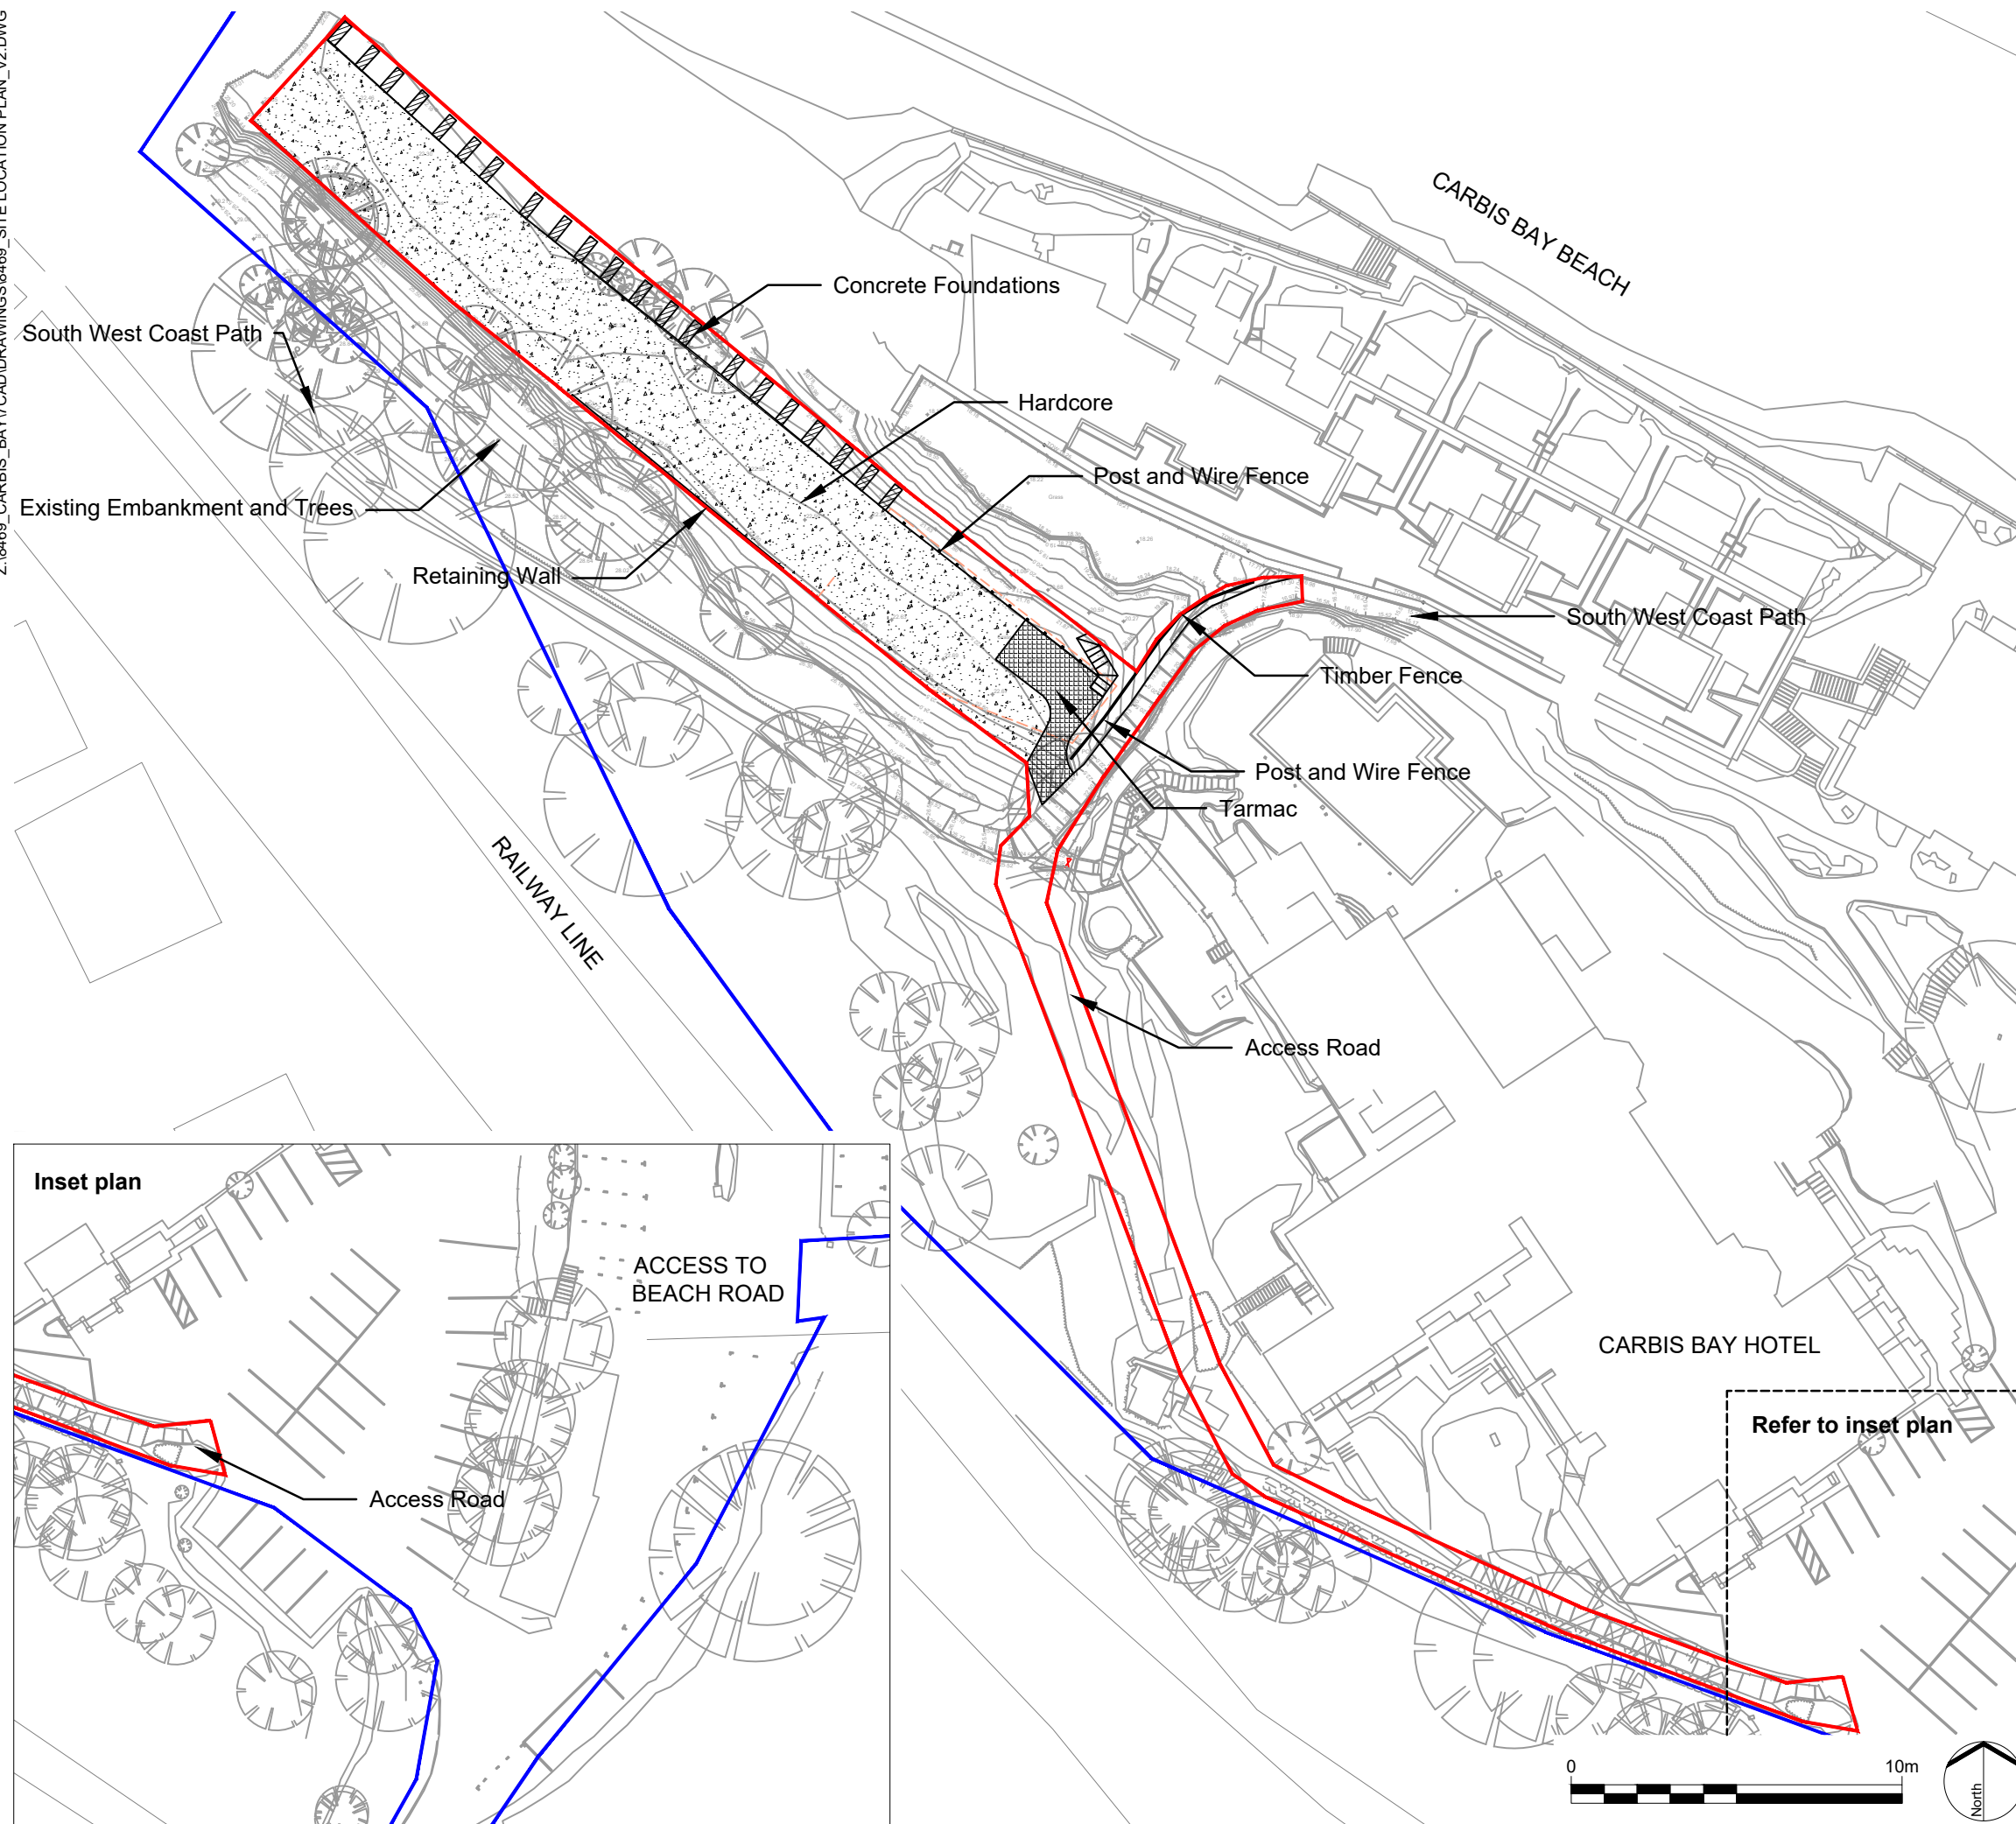

REV.	DESCRIPTION	APP. DATE

LDĀDESIGN

PROJECT TITLE
Land at Carbis Bay Hotel

DRAWING TITLE
Site Layout Plan
Existing

ISSUED BY	Exeter	T: 01392 260 430
DATE	09.02.2023	DRAWN JP
SCALE@A3	1:200	CHECKED KB
STATUS	Planning	APPROVED ES

DWG. NO 8469_101

All dimensions are to be checked on site.
Area measurements for indicative purposes only.

© LDA Design Consulting Ltd. Quality Assured to BS EN ISO 9001 : 2015

Sources Ordnance Survey

