


LOCATION PLAN (1:2500)  
Ordnance Survey licence number 100012866



CLIENT **MR. AND MRS. YUNG**  
**MARAE BARN**  
**ST. GERMANS**  
**SALTASH**  
**PL12 5PB**

JOB **CONVERSION OF OUTBUILDING**  
**TO ANNEXE TOGETHER WITH**  
**EXTENSION**

DRG **SURVEY**

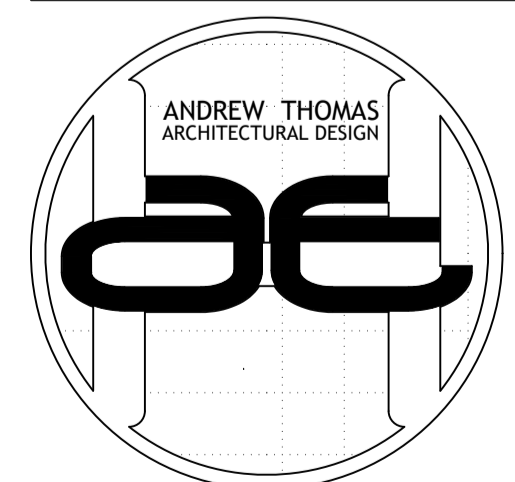

**THE OLD CHAPEL**  
**CHAPEL ROW**  
**WIDE GATES**  
**LOOE**  
**CORNWALL**  
**PL13 1QB**  
**TEL: 01503 240748**  
**FAX: 01503 240939**  
**E-MAIL:**  
**ADMIN@AHTDESIGN.CO.UK**  
**WWW:**  
**AHTDESIGN.CO.UK**

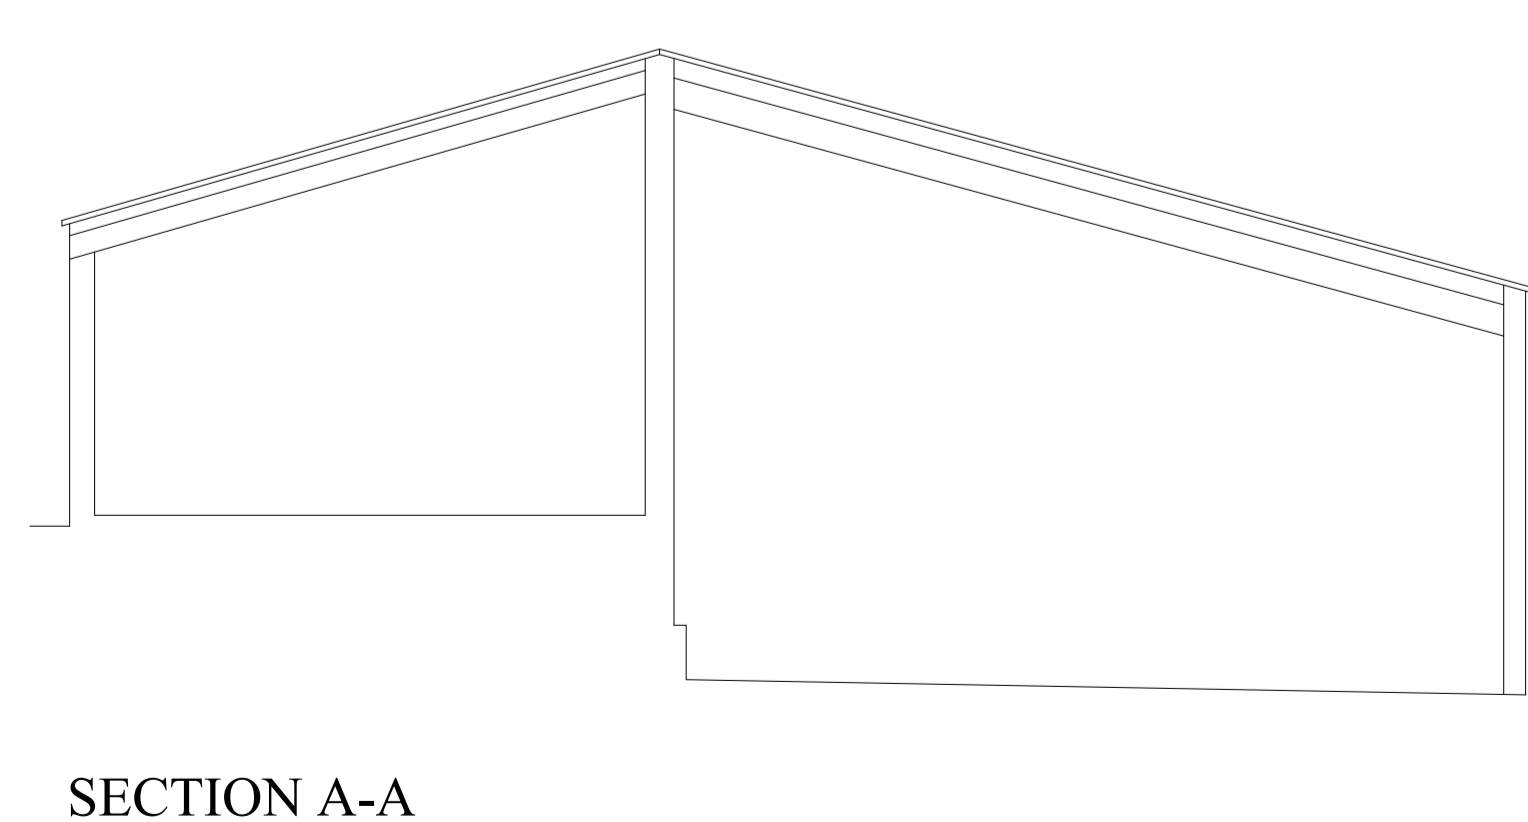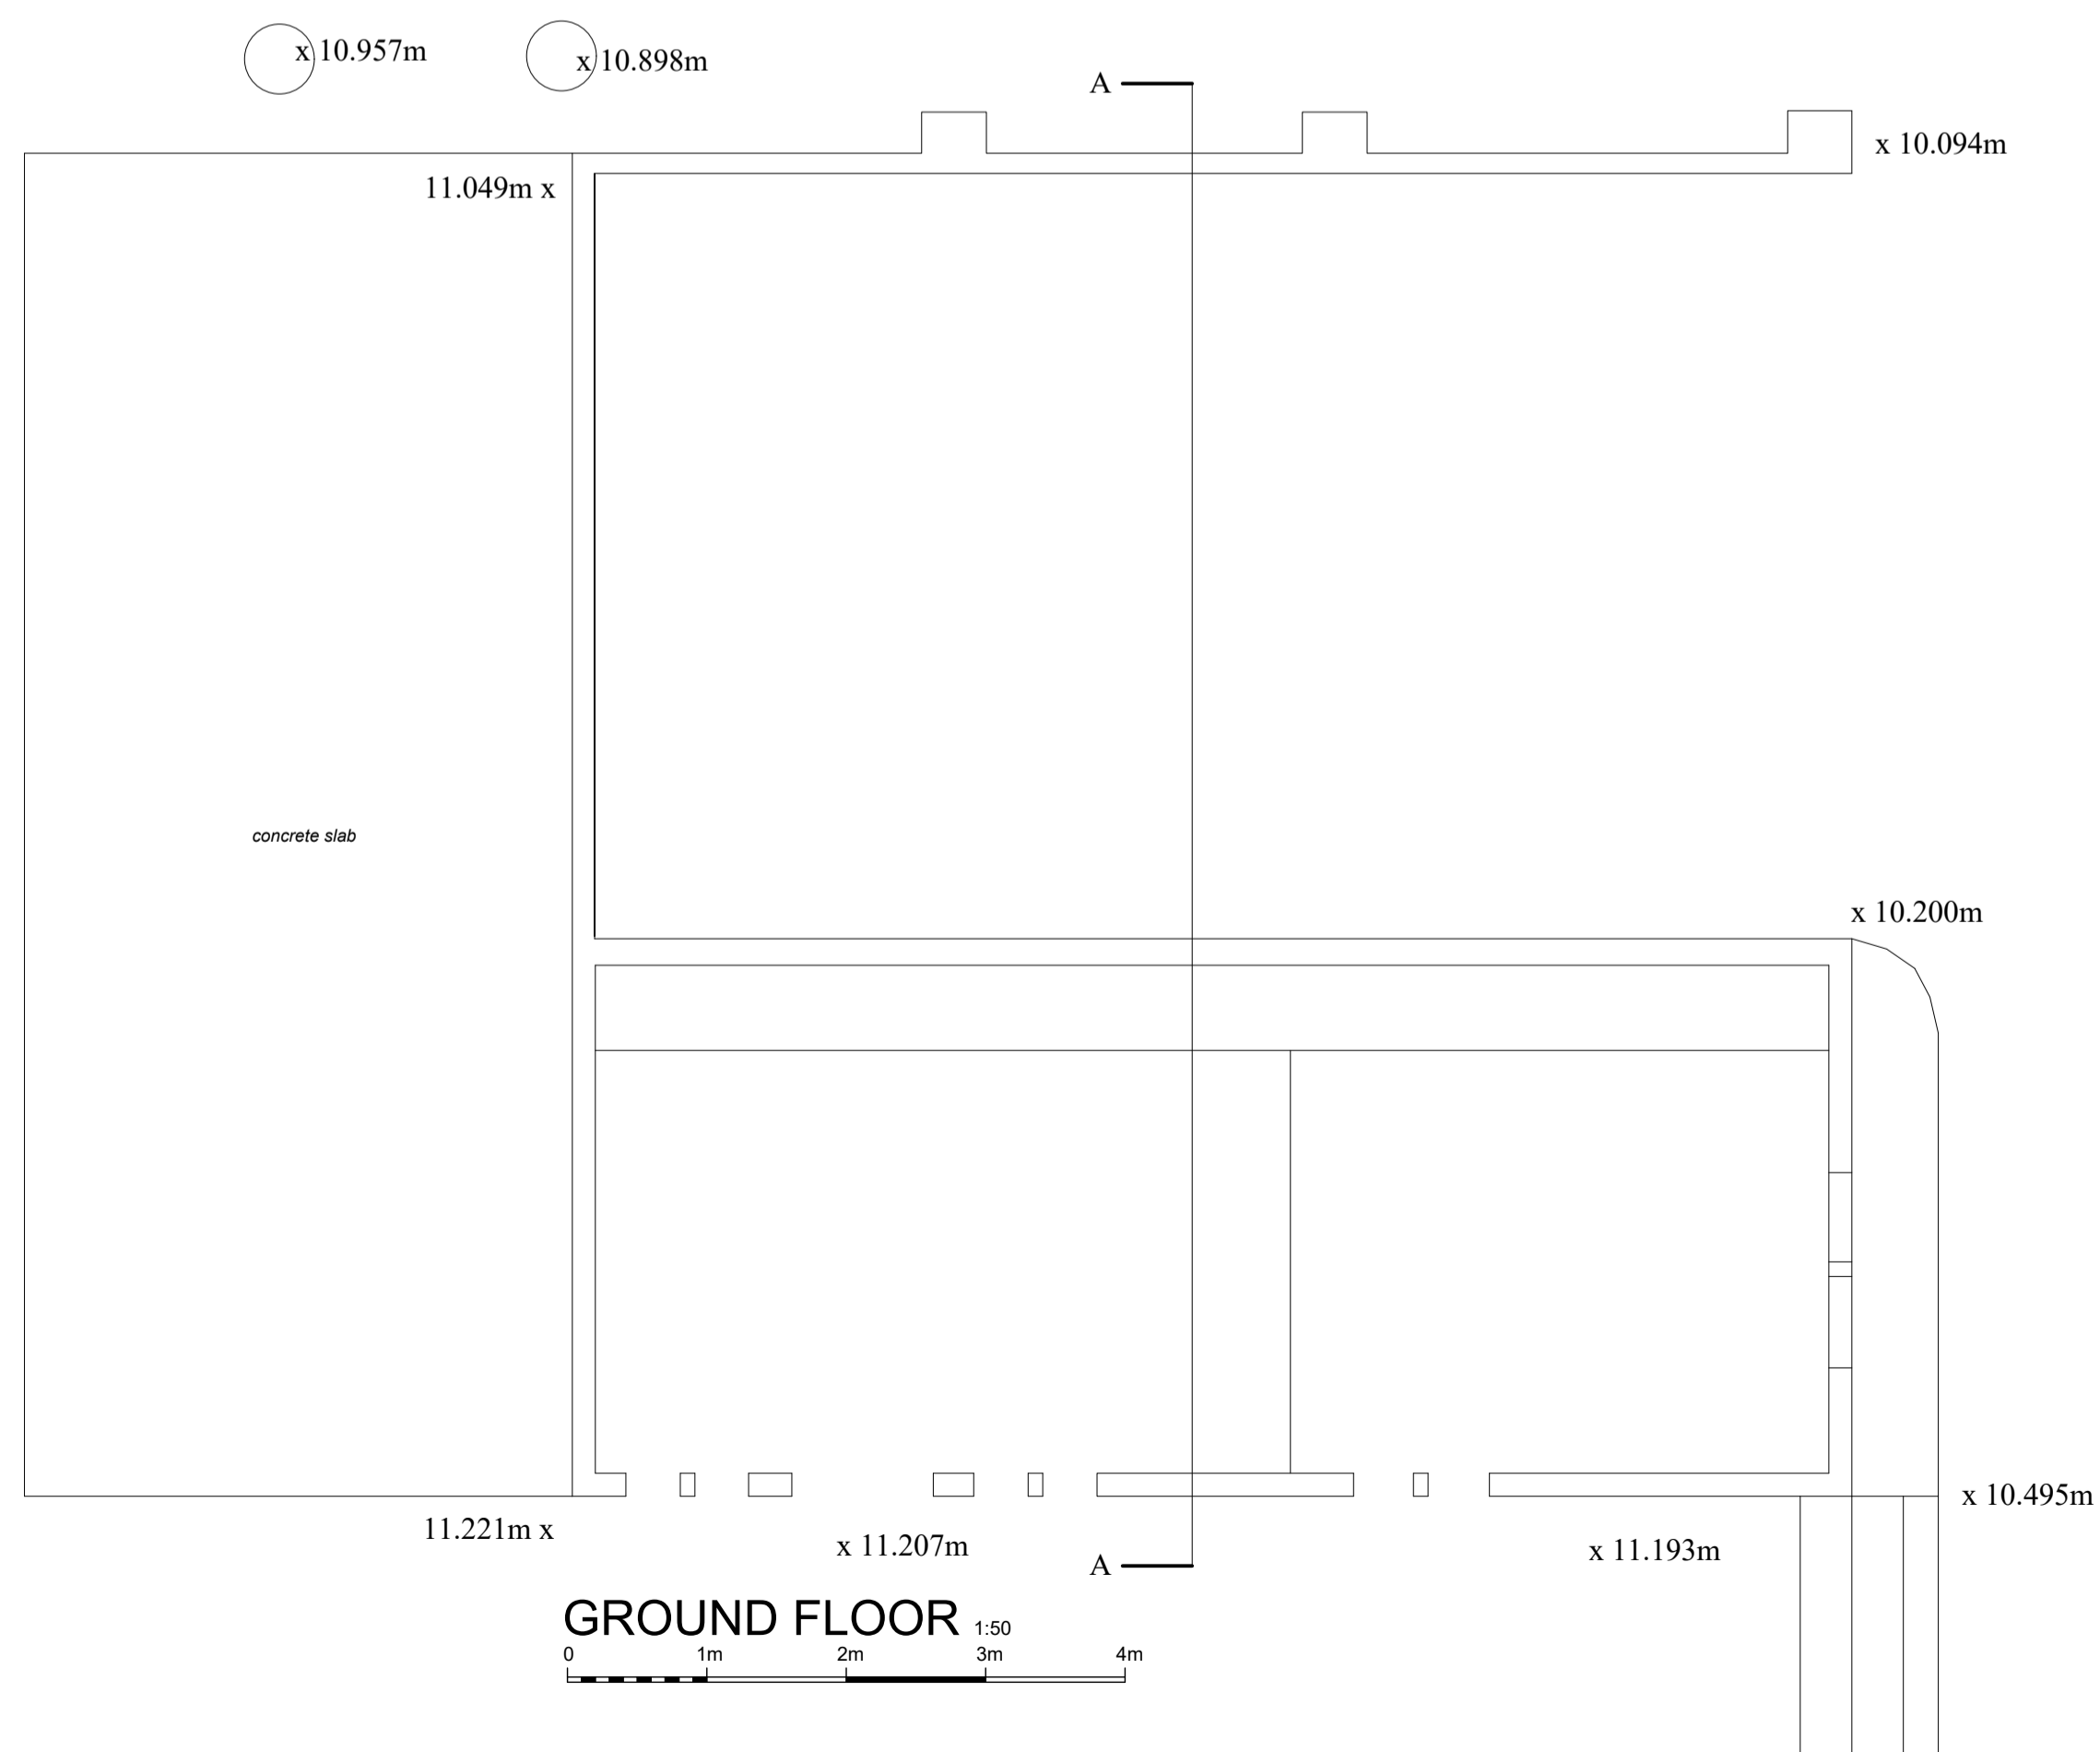

SECTION A-A

SCALES @ A1 <b>1:50 1:100</b>	DRG No.
DATE <b>AUG 20</b>	<b>3886/1B</b>
DRAWN aht design	
CHECKED	

Contractors must check all dimensions on site. Only figured dimensions are to be worked from. All discrepancies must be reported immediately to the Supervising Officer before proceeding.  
© Copyright AHT Design 2011

