


21 Bramblebury Road London SE18 7TF

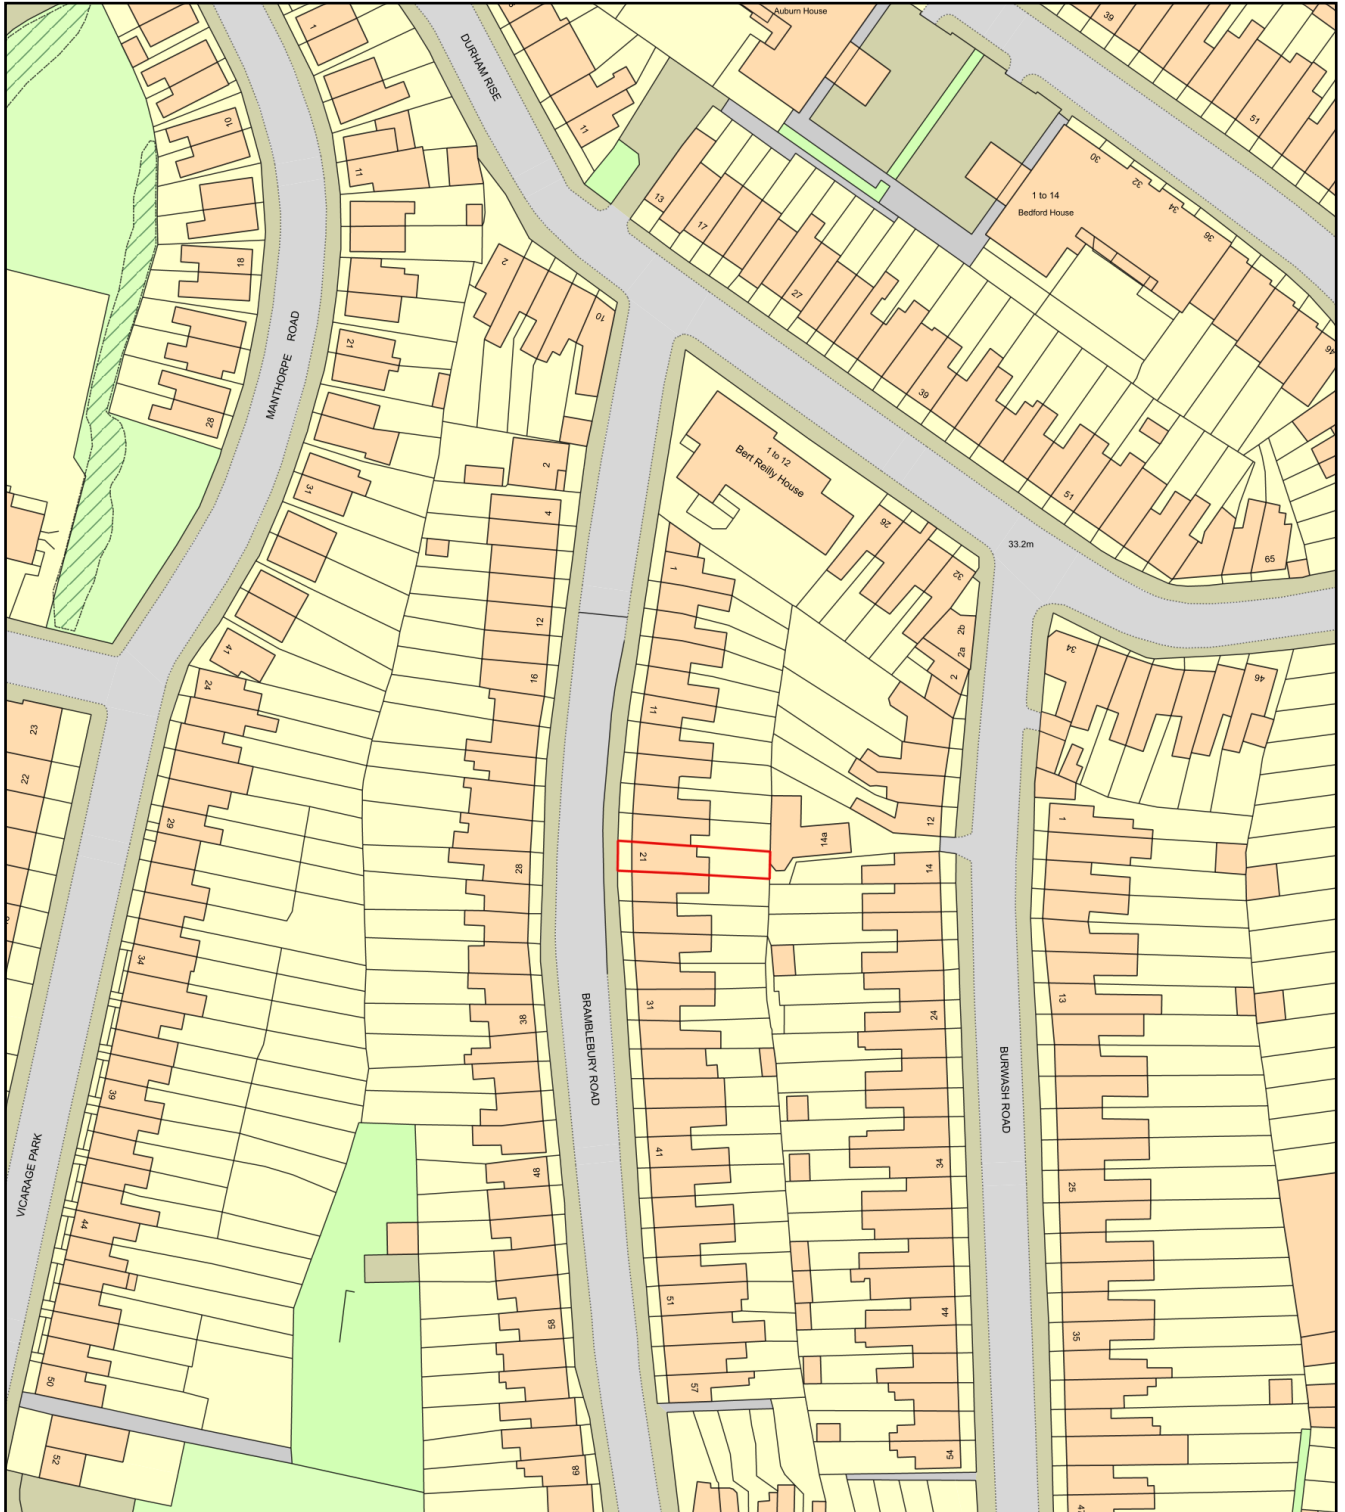

Plan Produced for: Excel Planning

Date Produced: 27 Oct 2023

Plan Reference Number: TQRQM23300125754662

Scale: 1:1250 @ A4