

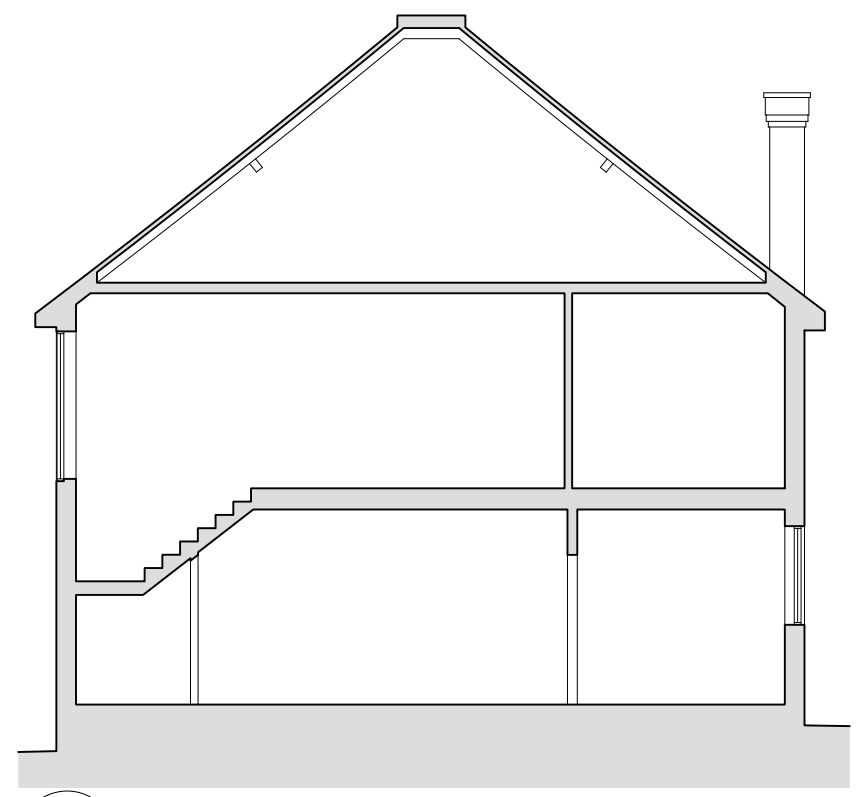


**GENERAL NOTES:**

1. All dimensions to be checked on site prior to commencement of any works, and/or preparation of any shop drawings.
2. All dimensions in millimeters unless noted otherwise.
3. Sizes of and dimensions to any structural elements are indicative only. See structural engineers drawings.
4. This drawing to be read in conjunction with all relevant Architect's drawings, specifications and other Consultant's information.
5. Any discrepancy between this and any other documents shall be referred immediately to the architect. IF IN DOUBT ASK.

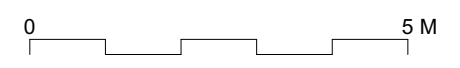

1 Existing Section A  
Scale: 1:100

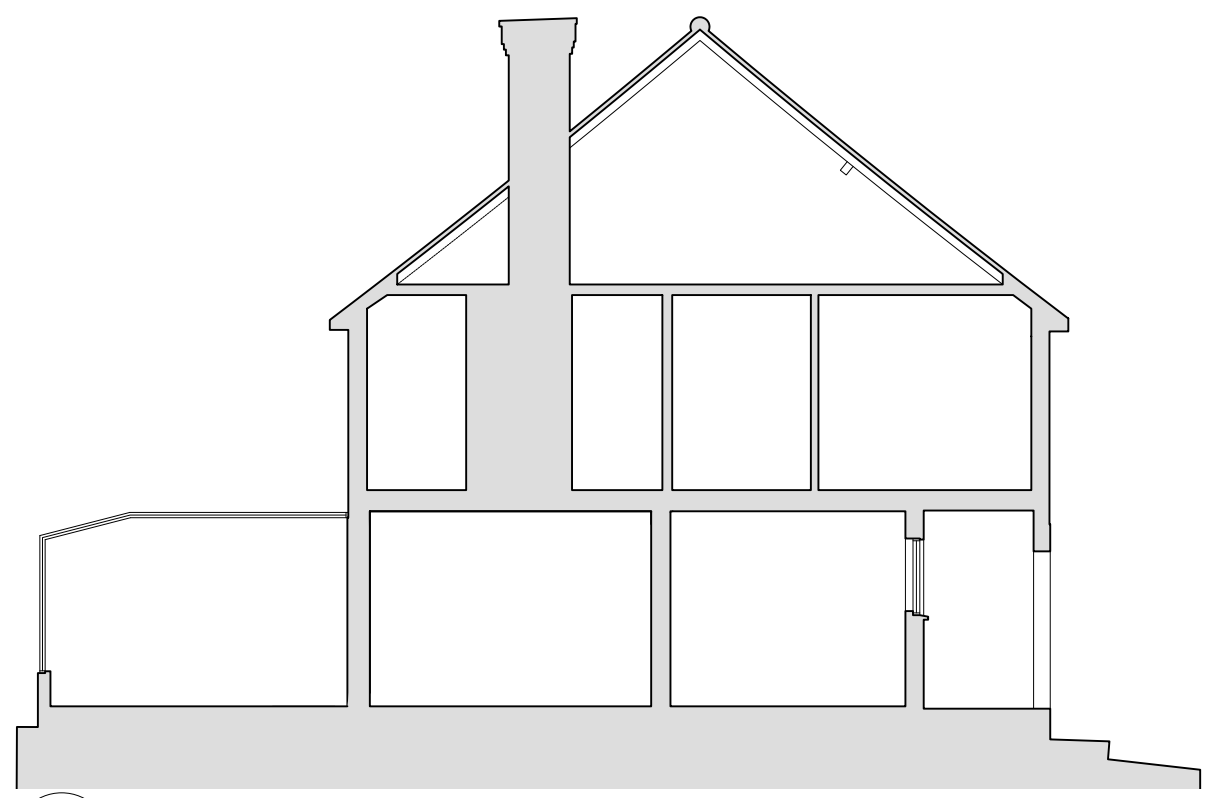

2 Existing Section B  
Scale: 1:100

revision	description	date	initials
P1	Issued for Planning	14/12/23	SM
A	Issued for Comment	05/12/23	SM

drawing no.	rev
<b>2307 (00)201</b>	<b>P1</b>

drawing	description	scale	1:100 @ A3
	General Arrangement		
	Sections	date	October 2023
	Existing	drawn	SM

project	checked
201 East Dulwich Road, London, SE22 8SY	printed

client	printed
Rachel and Gareth Jones	