

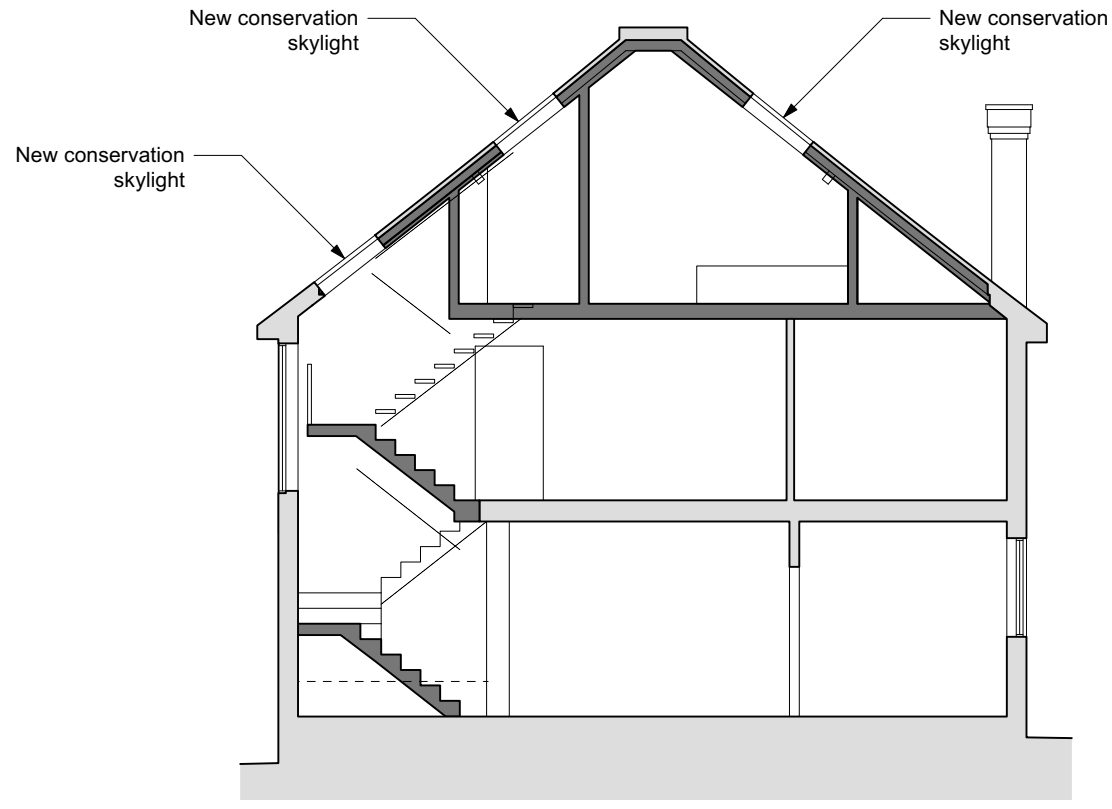


GENERAL NOTES:

1. All dimensions to be checked on site prior to commencement of any works, and/or preparation of any shop drawings.
2. All dimensions in millimeters unless noted otherwise.
3. Sizes of and dimensions to any structural elements are indicative only. See structural engineers drawings.
4. This drawing to be read in conjunction with all relevant Architect's drawings, specifications and other Consultant's information.
5. Any discrepancy between this and any other documents shall be referred immediately to the architect. IF IN DOUBT ASK.

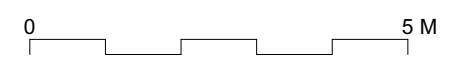

1 Proposed Section A
Scale: 1:100

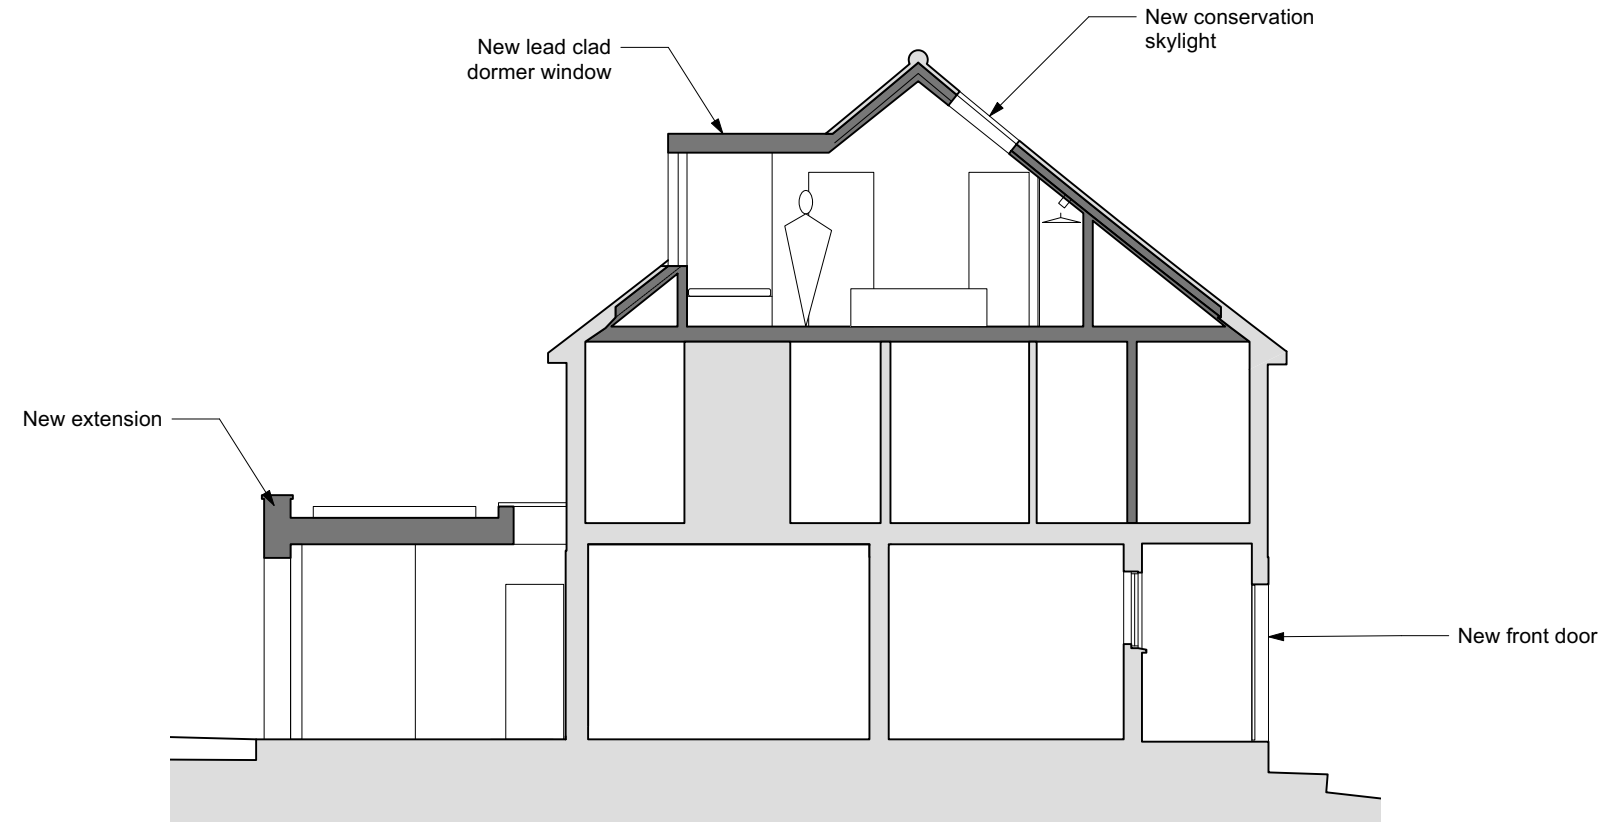

2 Proposed Section B
Scale: 1:100

PI	Issued for Planning	14/12/23	SM
A	Issued for Comment	05/12/23	SM
reason	description	date	initials
drawing no.			rev
2307 (02)201			P1
drawing	General Arrangement	scale	1:100 @ A3
	Sections	date	October 2023
	Proposed	drawn	SM
project	201 East Dulwich Road, London, SE22 8SY	checked	
client	Rachel and Gareth Jones	printed	