


- GENERAL NOTES:**
1. All dimensions to be checked on site prior to commencement of any works, and/or preparation of any shop drawings.
 2. All dimensions in millimeters unless noted otherwise.
 3. Sizes of and dimensions to any structural elements are indicative only. See structural engineers drawings.
 4. This drawing to be read in conjunction with all relevant Architect's drawings, specifications and other Consultant's information.
 5. Any discrepancy between this and any other documents shall be referred immediately to the architect. IF IN DOUBT ASK.


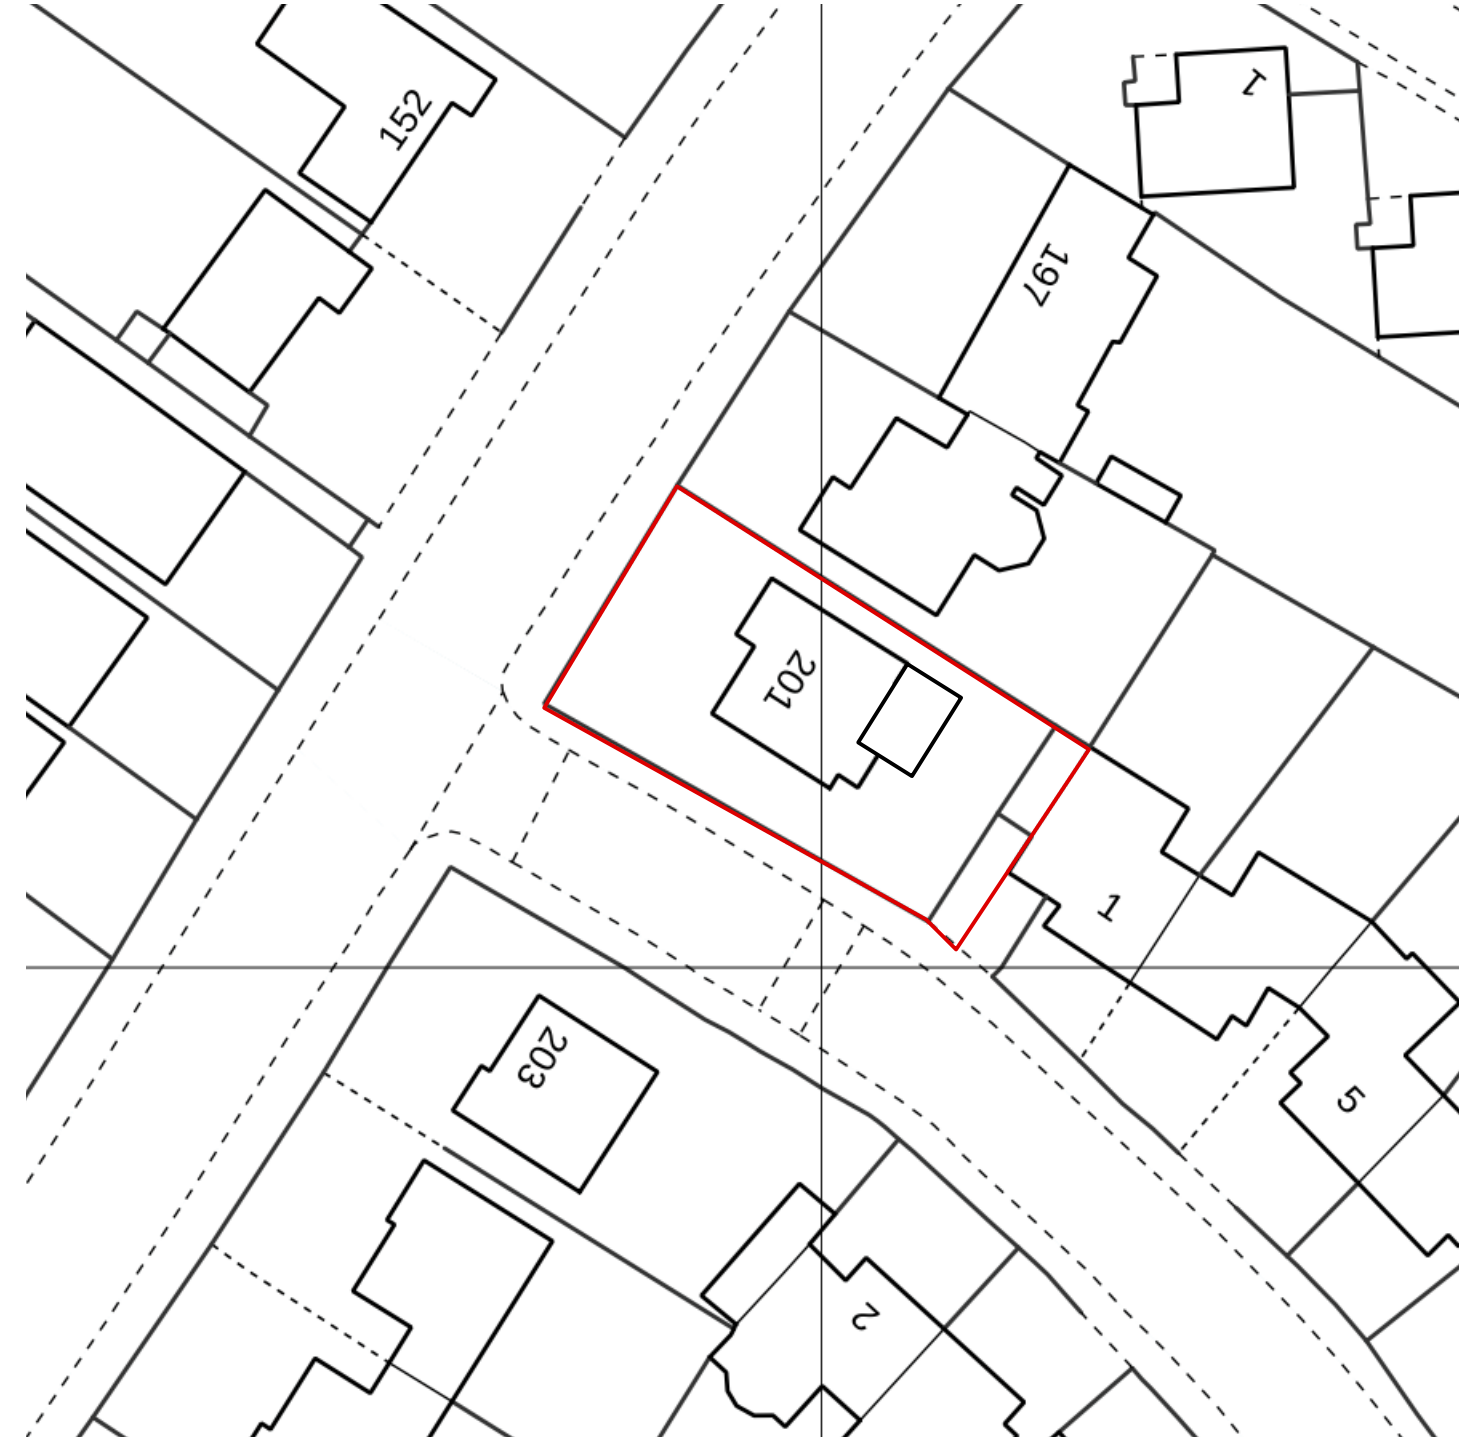


Date of Production: October 23rd, 2023

© Crown copyright and database rights 2023 Ordnance Survey OS100035409.

The representation of a road, track or path is no evidence of a right of way.
The representation of features and lines is no evidence of a property boundary.

Order Licence Reference: SP29855

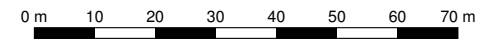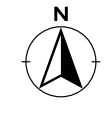

Ground Scale: 1:1250
Bottom Left: 533001 174416 Top Right: 533201 174616
Center: 533101 174516
Area: 200m x 200m

**201, EAST DULWICH GROVE,
LONDON, SE22 8SY**

2 Proposed Block Plan
Scale: 1:500



1 Location Plan
Scale: 1:1250

reason	description	date	initials	rev
PI	Issued for Planning	14/12/23	SM	
2307 (00)000				P1
drawing	General Arrangement	scale	Notes @ A3	
	Location and Block	date	October 2023	
	Existing	drawn	SM	
project	201 East Dulwich Road, London, SE22 8SY	checked		
client	Rachel and Gareth Jones	printed		