


1 Existing First Floor
Scale: 1:100

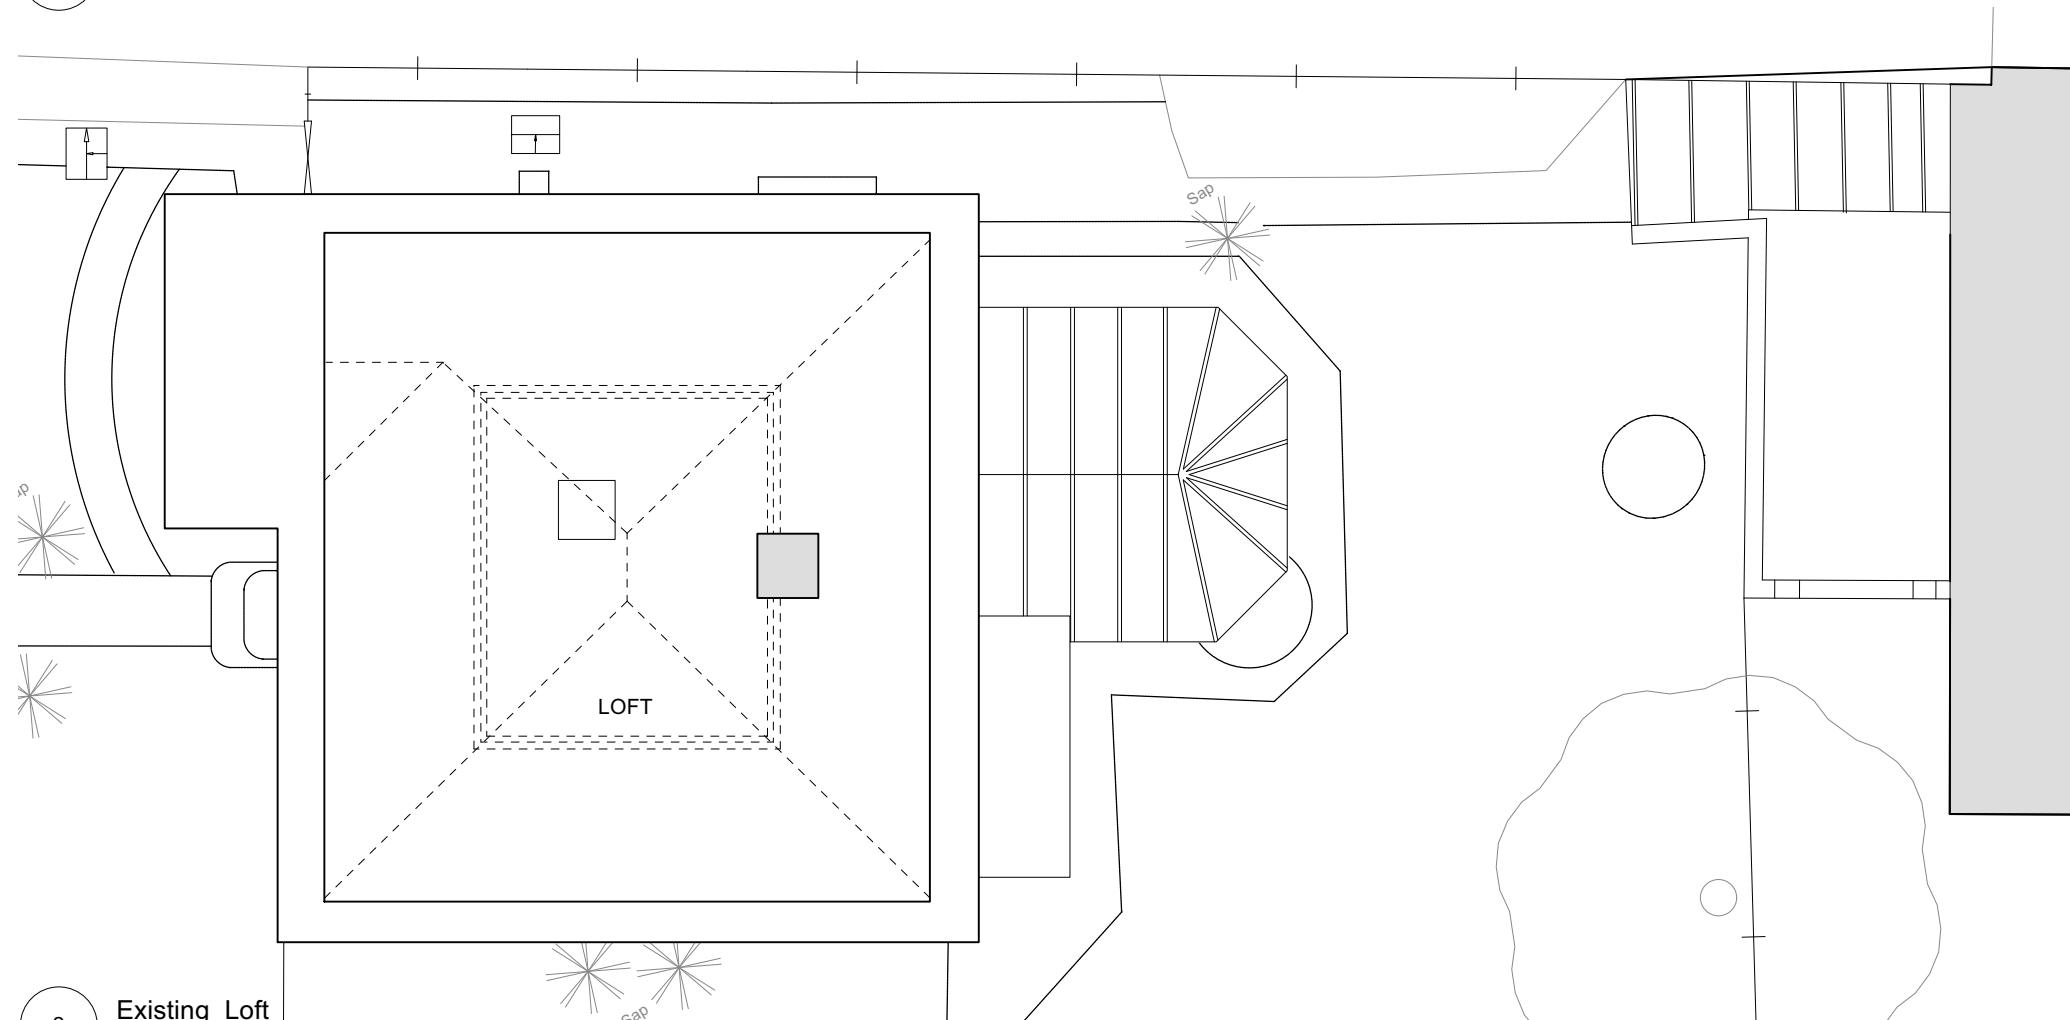

2 Existing Loft
Scale: 1:100

GENERAL NOTES:

1. All dimensions to be checked on site prior to commencement of any works, and/or preparation of any shop drawings.
2. All dimensions in millimeters unless noted otherwise.
3. Sizes of and dimensions to any structural elements are indicative only. See structural engineers drawings.
4. This drawing to be read in conjunction with all relevant Architect's drawings, specifications and other Consultant's information.
5. Any discrepancy between this and any other documents shall be referred immediately to the architect. IF IN DOUBT ASK.

0 5 M



| revision | description | date | initials |
|----------|---------------------|----------|----------|
| P1 | Issued for Planning | 14/12/23 | SM |
| A | Issued for Comment | 05/12/23 | SM |

| drawing | scale | rev |
|--------------|------------|-----|
| 2307 (00)002 | 1:100 @ A3 | P1 |

| drawing | description | date | drawn | checked | printed |
|---------|----------------------|--------------|-------|---------|---------|
| | General Arrangement | October 2023 | SM | | |
| | First and Loft Plans | | | | |
| | Existing | | | | |

| project | client |
|--|-------------------------|
| 201 East Dulwich Road, London, SE22 8SY | Rachel and Gareth Jones |