



GENERAL NOTES:

1. All dimensions to be checked on site prior to commencement of any works, and/or preparation in any shop drawings.
2. All dimensions in millimeters unless noted otherwise. See structural engineers drawings.
3. This drawing to be read in conjunction with all relevant Architect's drawings, specifications and other Consultant's information.
4. Any discrepancy between this and any other documents shall be referred immediately to the architect. IF IN DOUBT ASK.

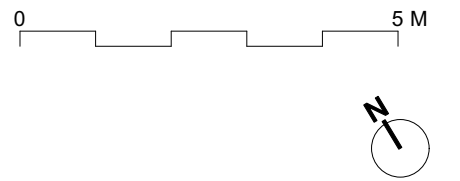

1 Proposed First Floor
Scale: 1:100

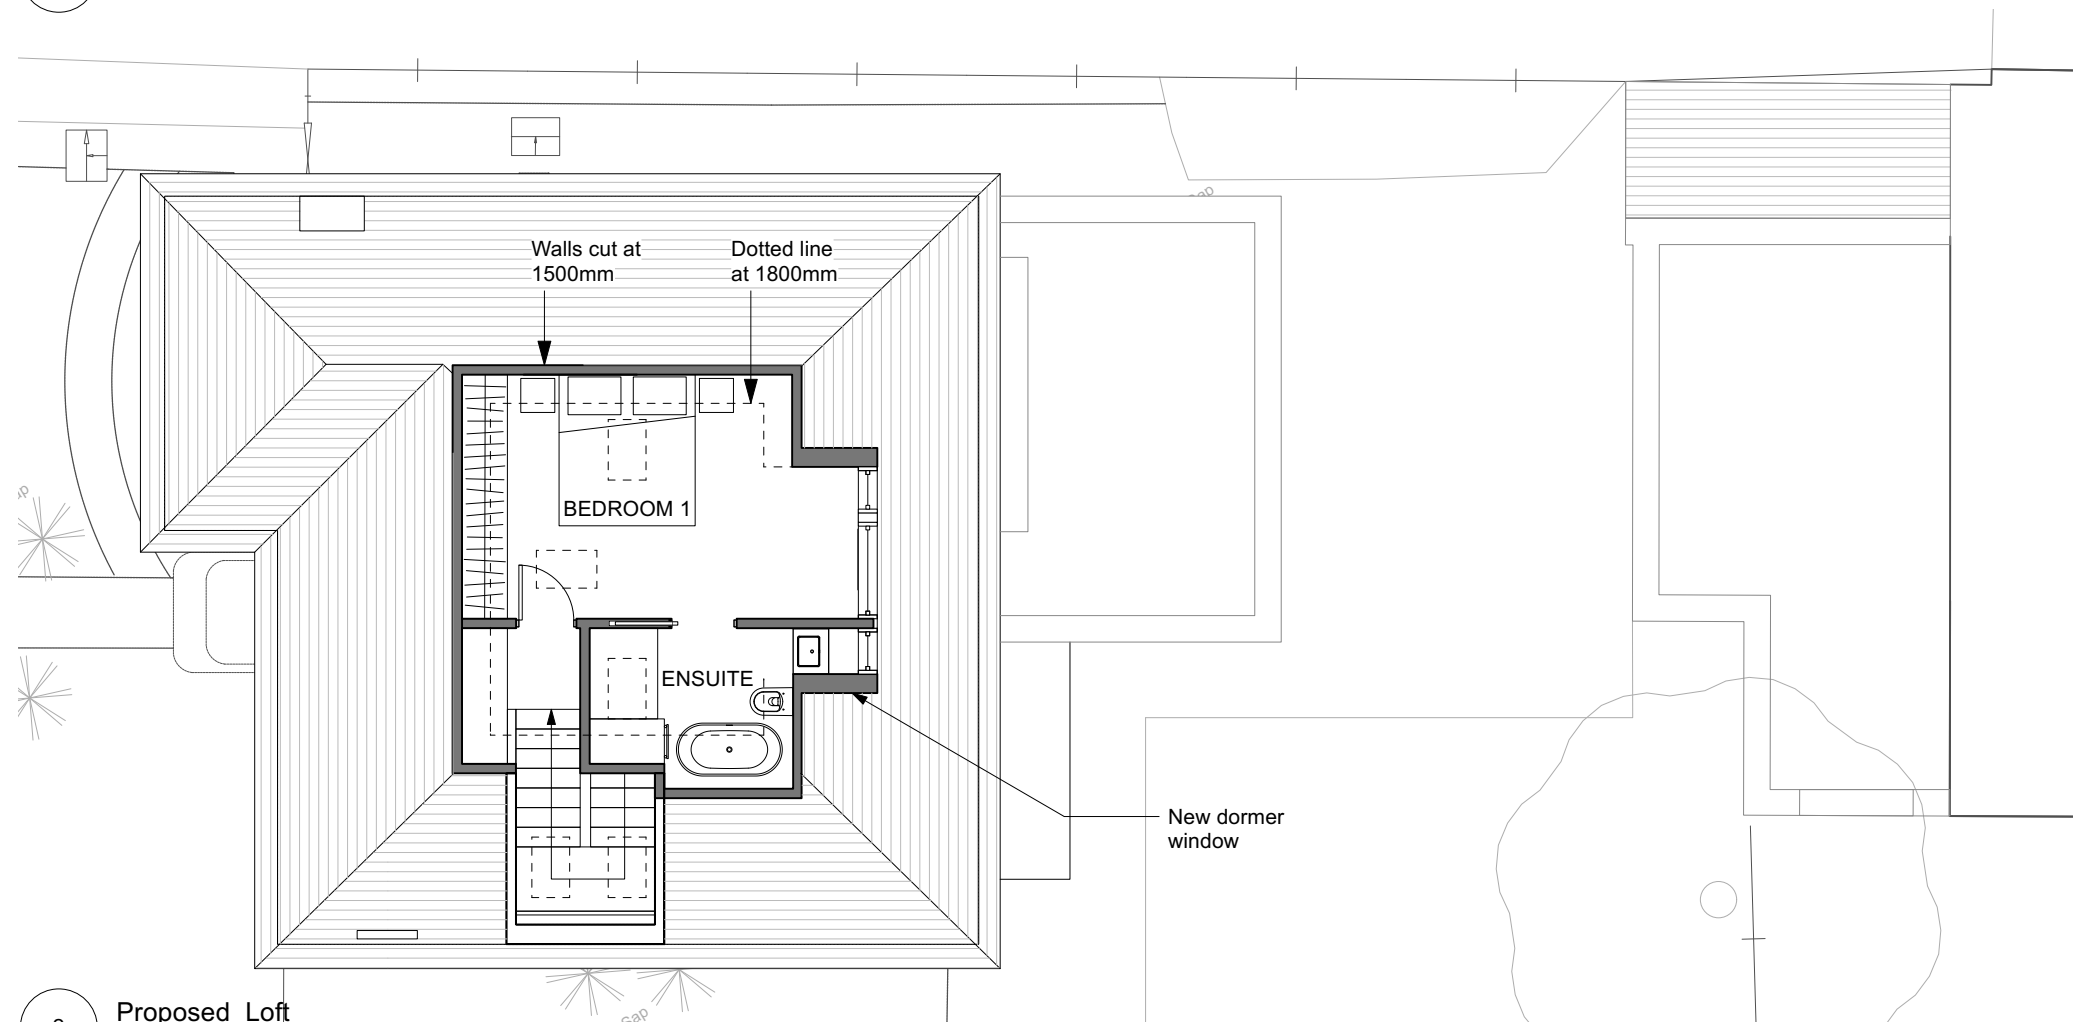

2 Proposed Loft
Scale: 1:100

revision	description	date	initials
P1	Issued for Planning	14/12/23	SM
B	Issued for Comment	13/12/23	SM
A	Issued for Comment	05/12/23	SM

drawing	scale	rev
2307 (02)002	1:100 @ A3	P1
General Arrangement	date	October 2023
First and Loft Plans	drawn	SM
Proposed	checked	
project	201 East Dulwich Road, London, SE22 8SY	printed
client	Rachel and Gareth Jones	