




ALL DIMENSIONS RELATED TO EXISTING  
TO BE CHECKED ON SITE

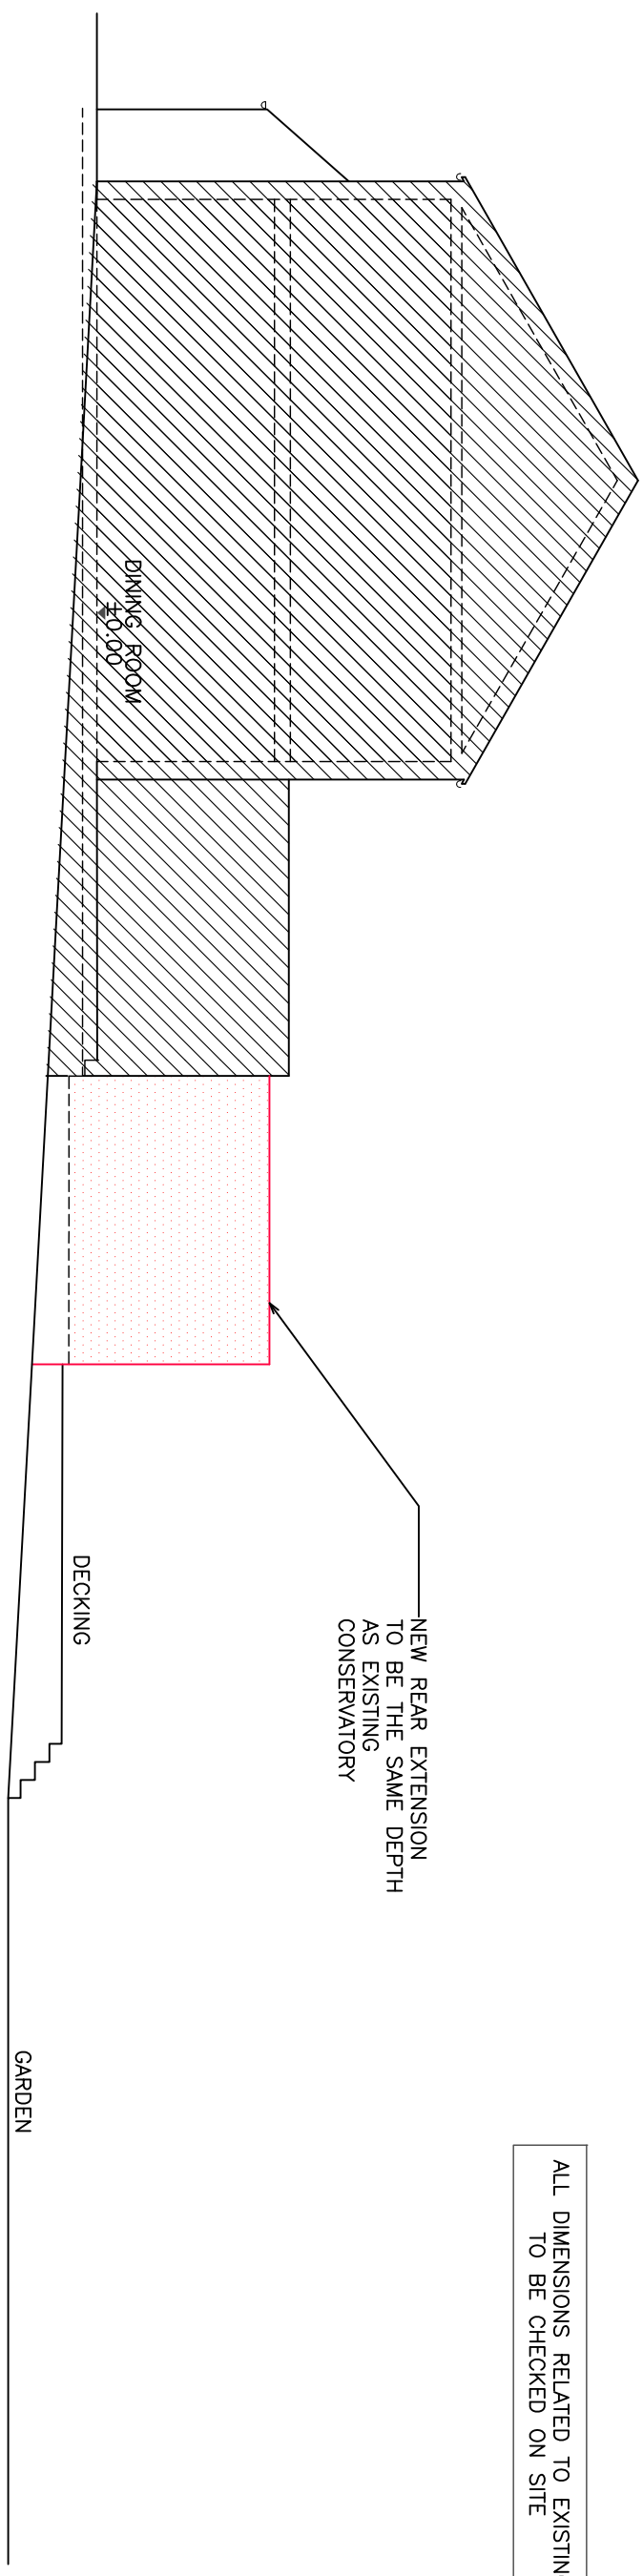


**PROPOSED SIDE ELEVATION 1**

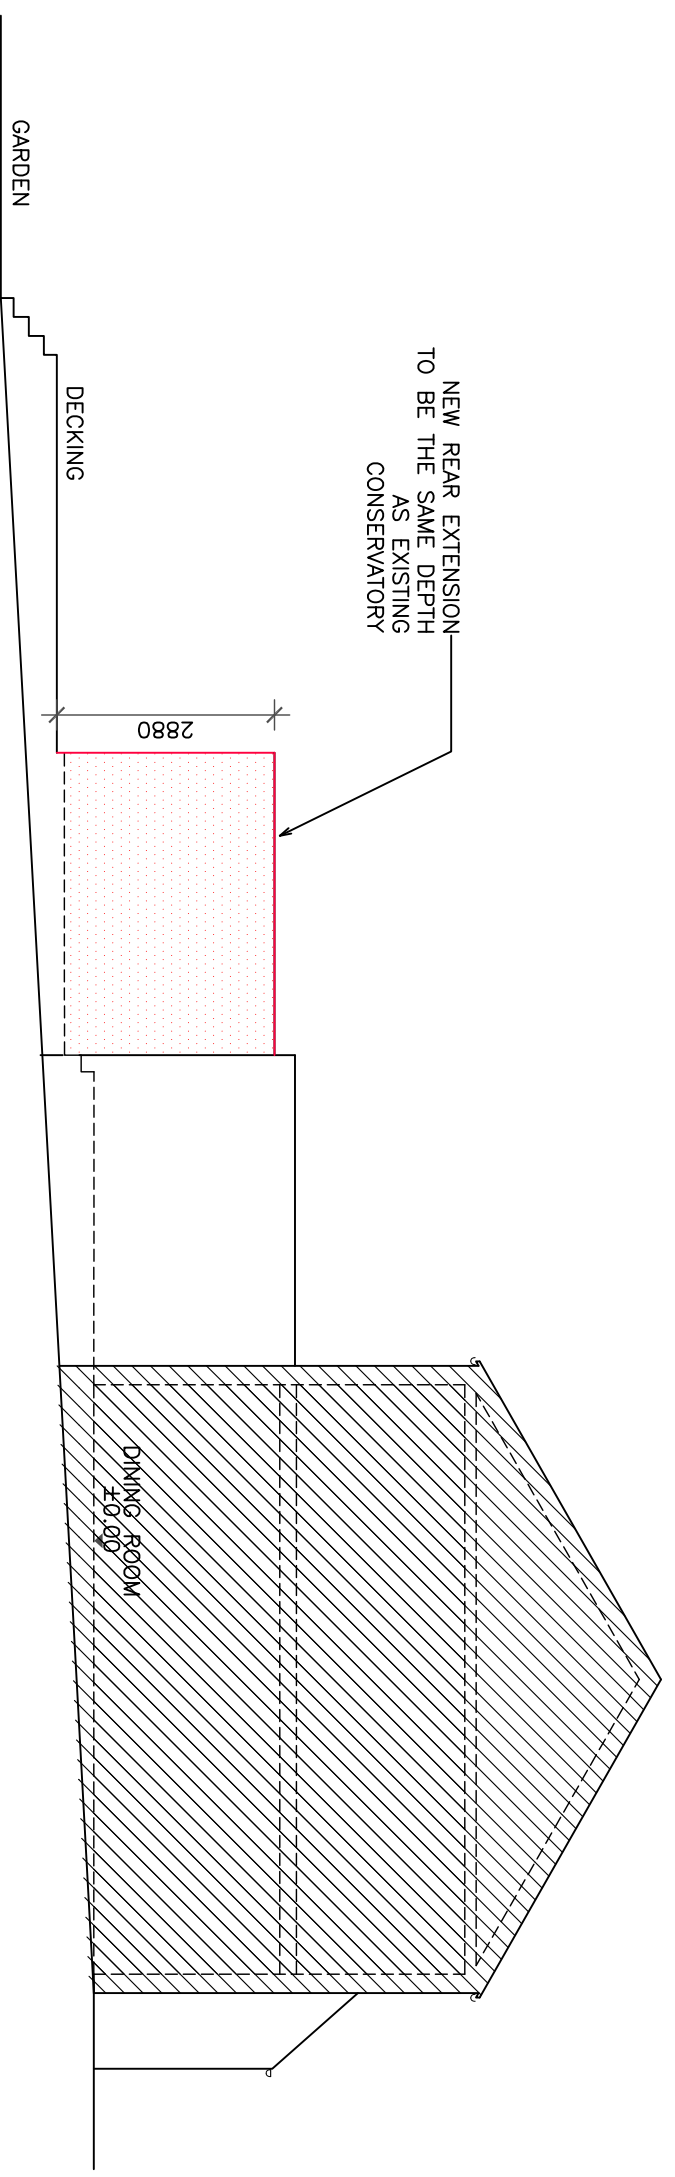

**PROPOSED SIDE ELEVATION 2**

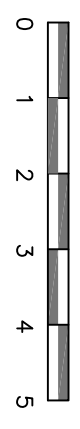

Rev	Date	Description
B	19/12/2023	Issued for review
A	19/07/2023	Issued for review


**Design Note Consultants**  
[www.designnote.co.uk](http://www.designnote.co.uk)  
[info@designnote.co.uk](mailto:info@designnote.co.uk)  
 mobile: 07952648241

**PROJECT NAME**  
 Rear extension and internal alterations  
 161 Chase Road, N14 4JP

**CLIENT**  
 Samantha Richardson

**DRAWN**  
 SP

**DRAWING NAME**  
 PROPOSED SIDE ELEVATIONS

DWG No	841/06	SCALE	1:100 @ A3	REV	B
--------	--------	-------	------------	-----	---